



6/23/16

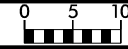

PROJ. REFERENCE NO.  
I-5972

SHEET NO.  
X-7

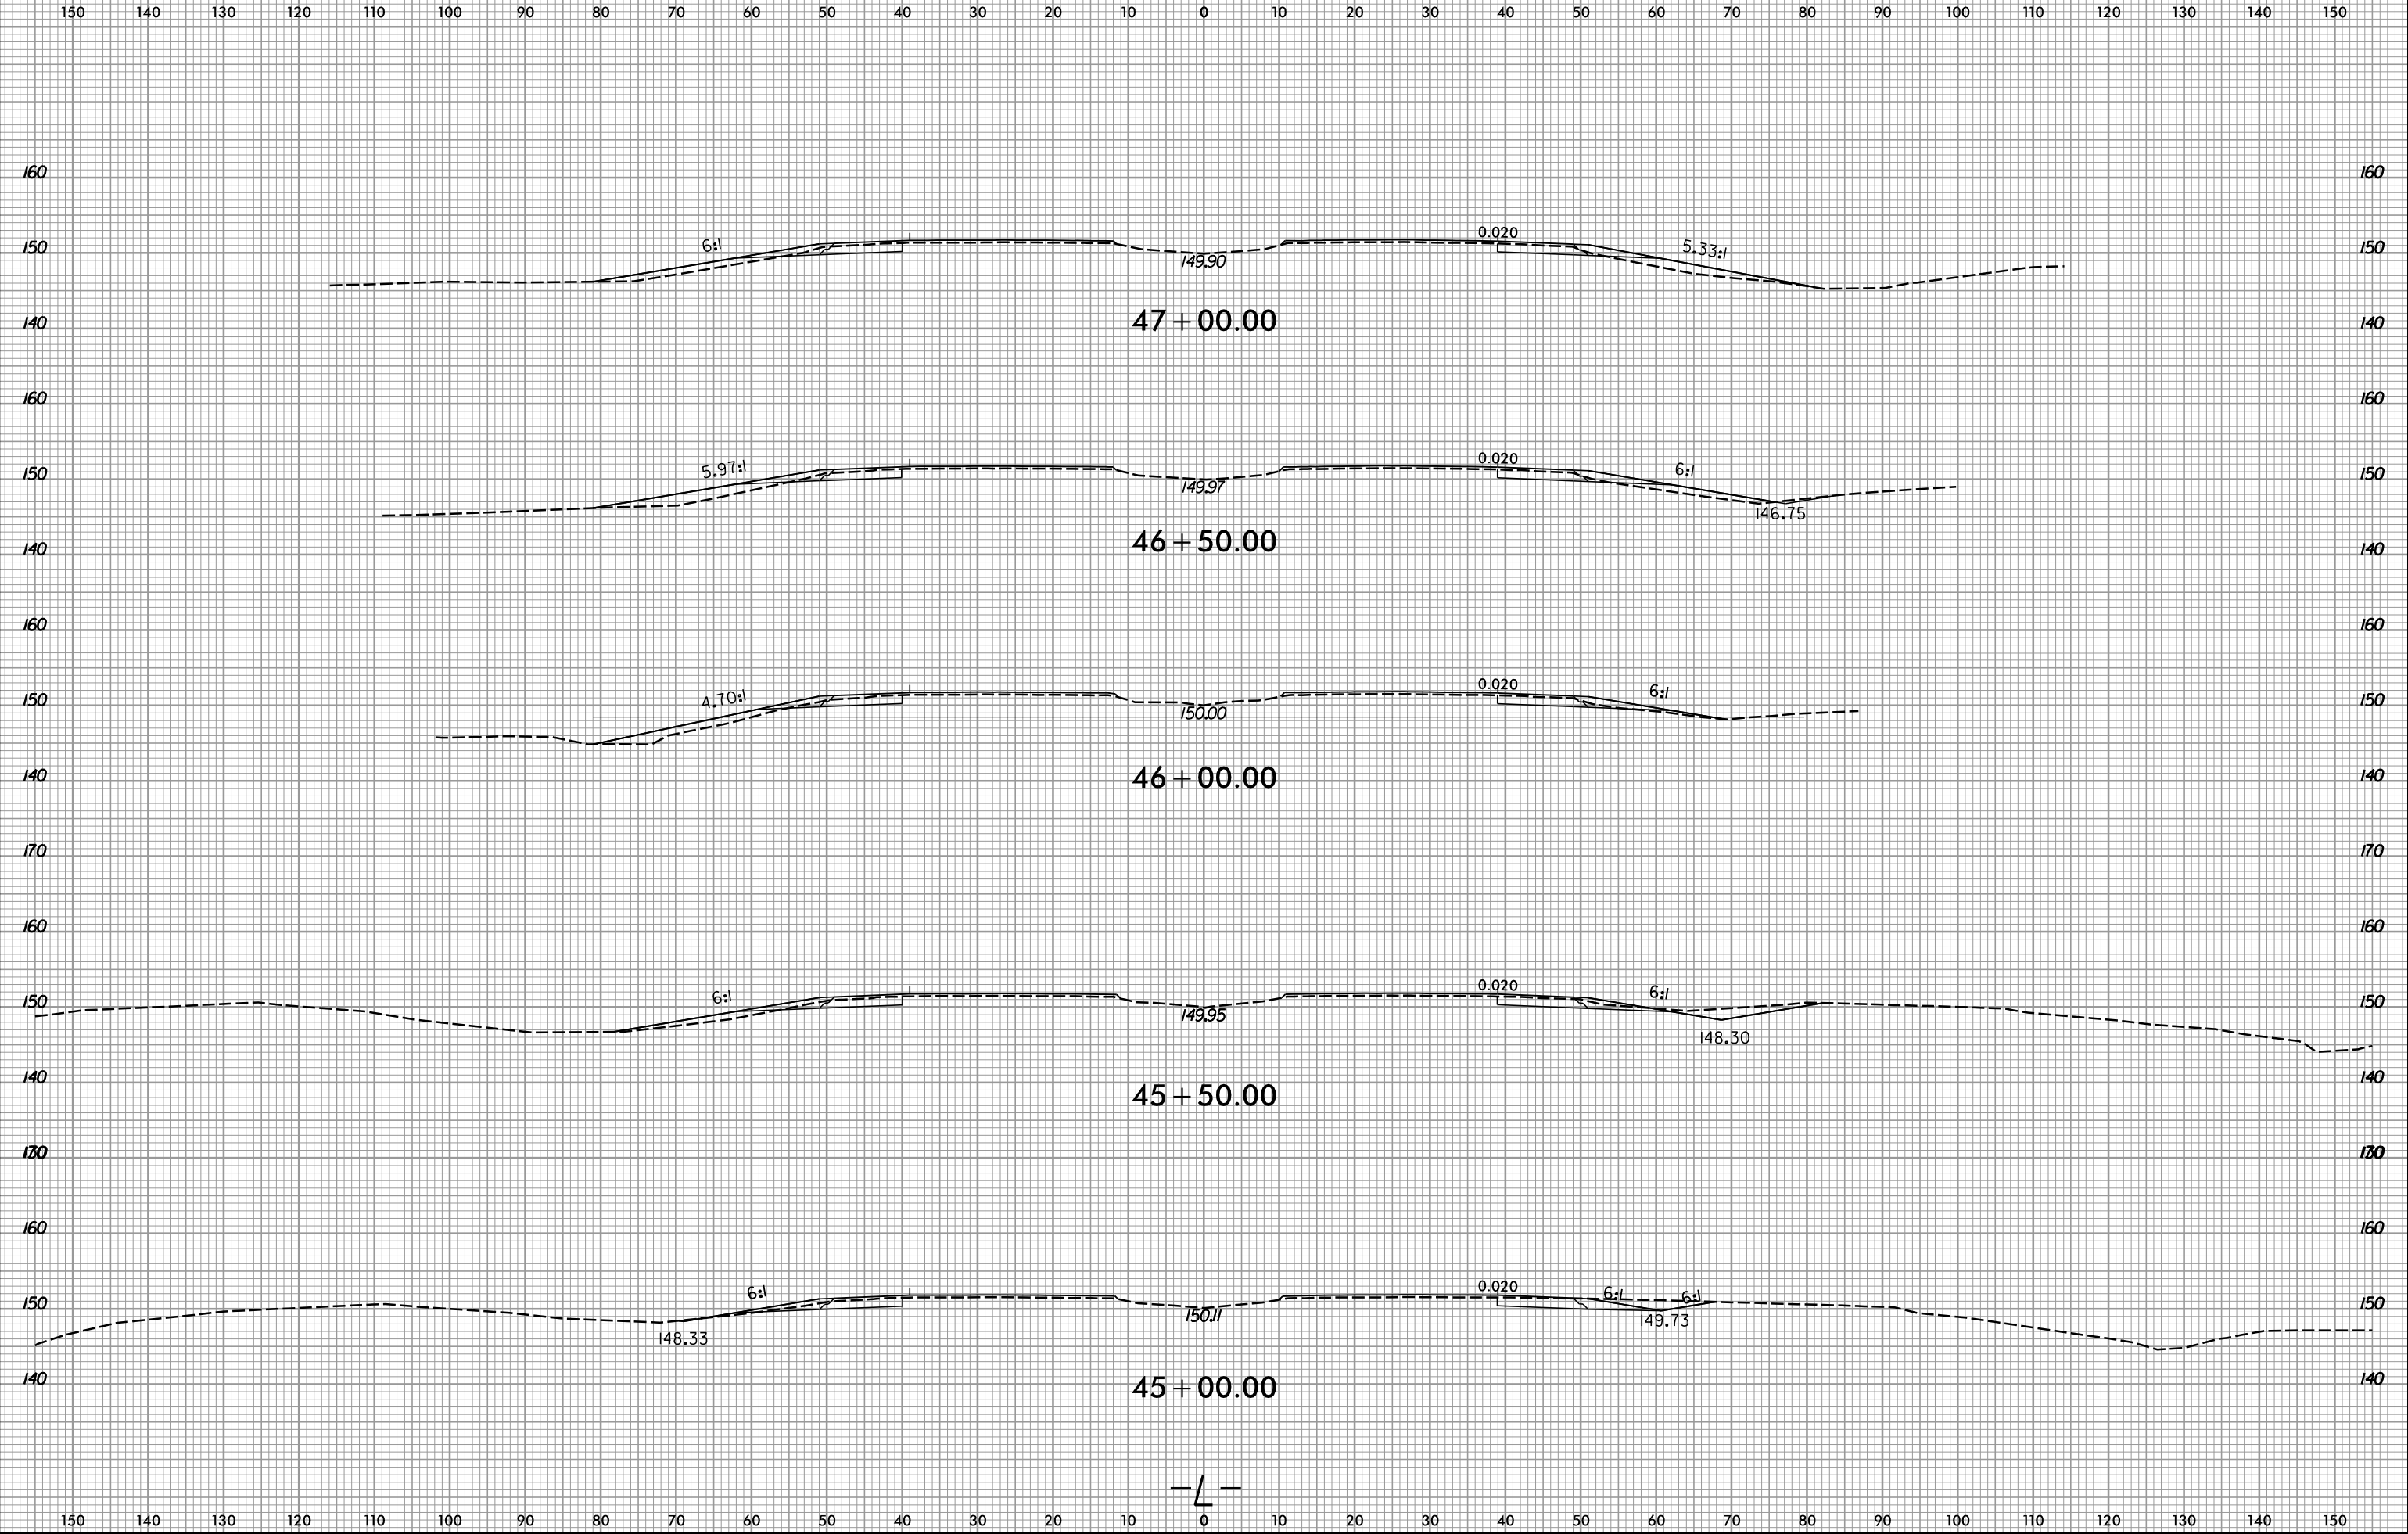

11/8/2023  
R:\Roadway\WCS\15972\_Rdy\_xpl.dgn  
gssals