



6/23/16

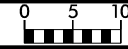

PROJ. REFERENCE NO.
I-5972

SHEET NO.
X-10

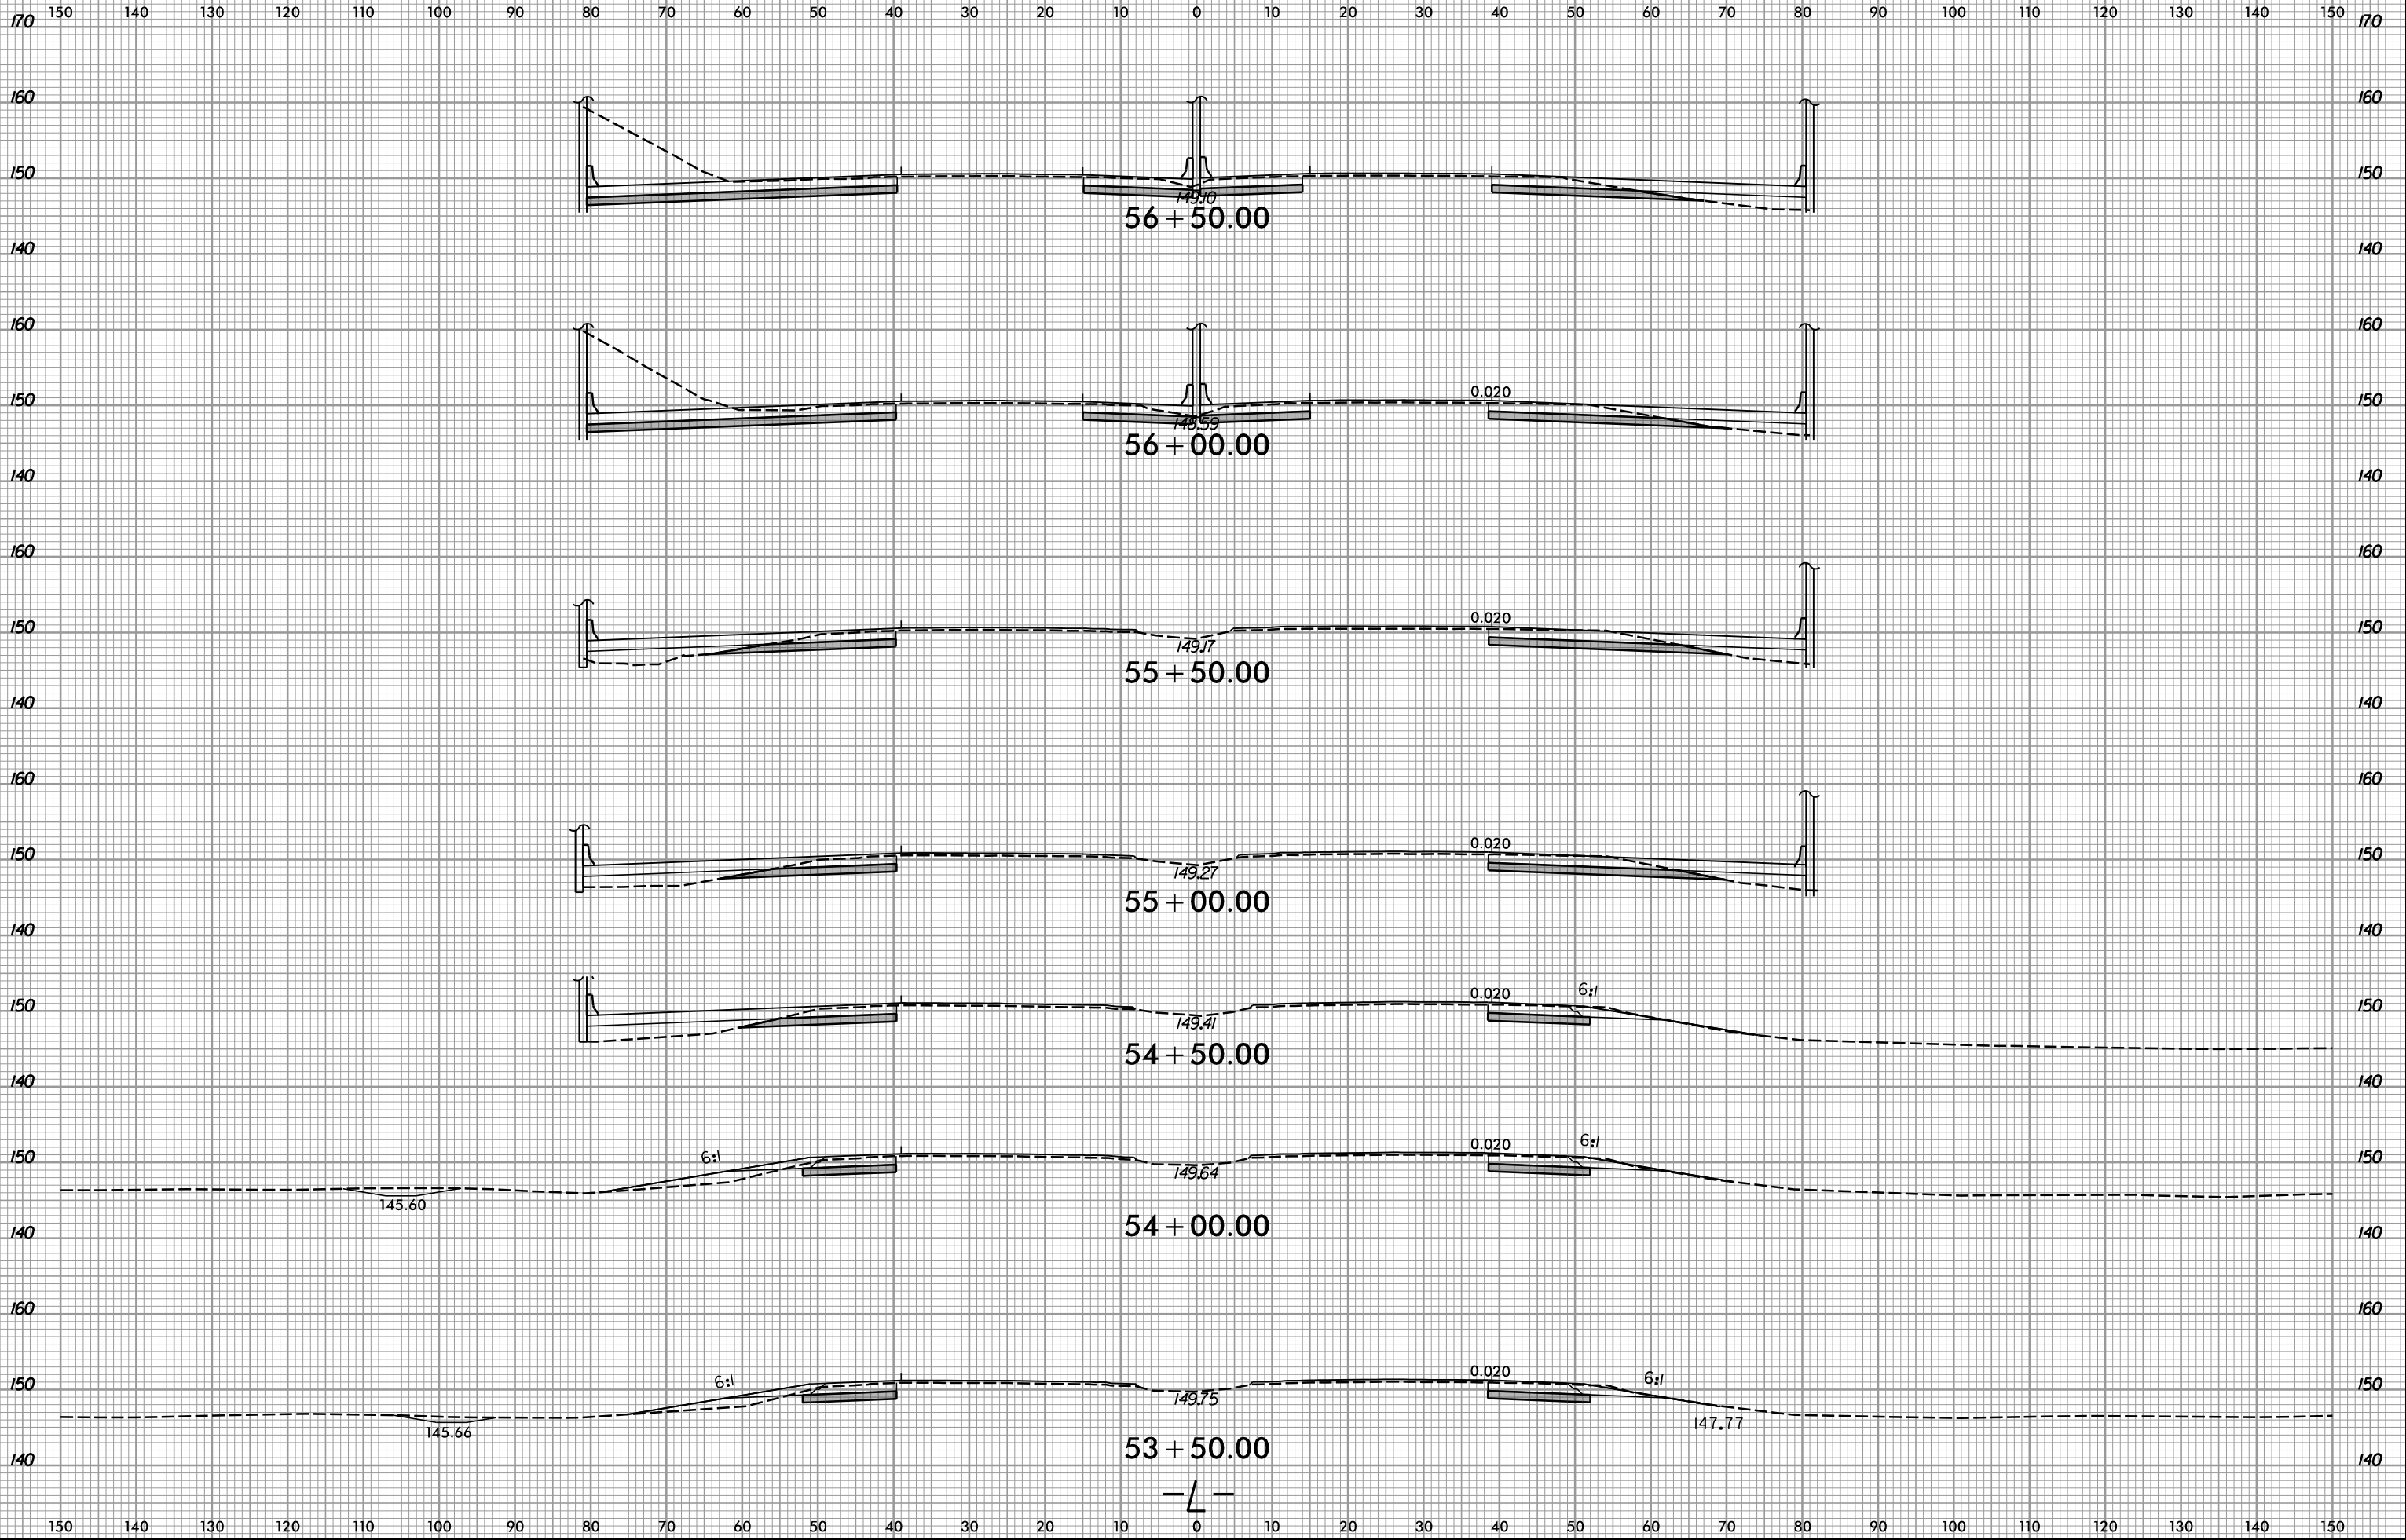

I:\8/2023
R:\Roadway\WSC\15972_Rdy_xpl.dgn
ssals