


6/23/16



PROJ. REFERENCE NO.  
I-5972

SHEET NO.  
X-13

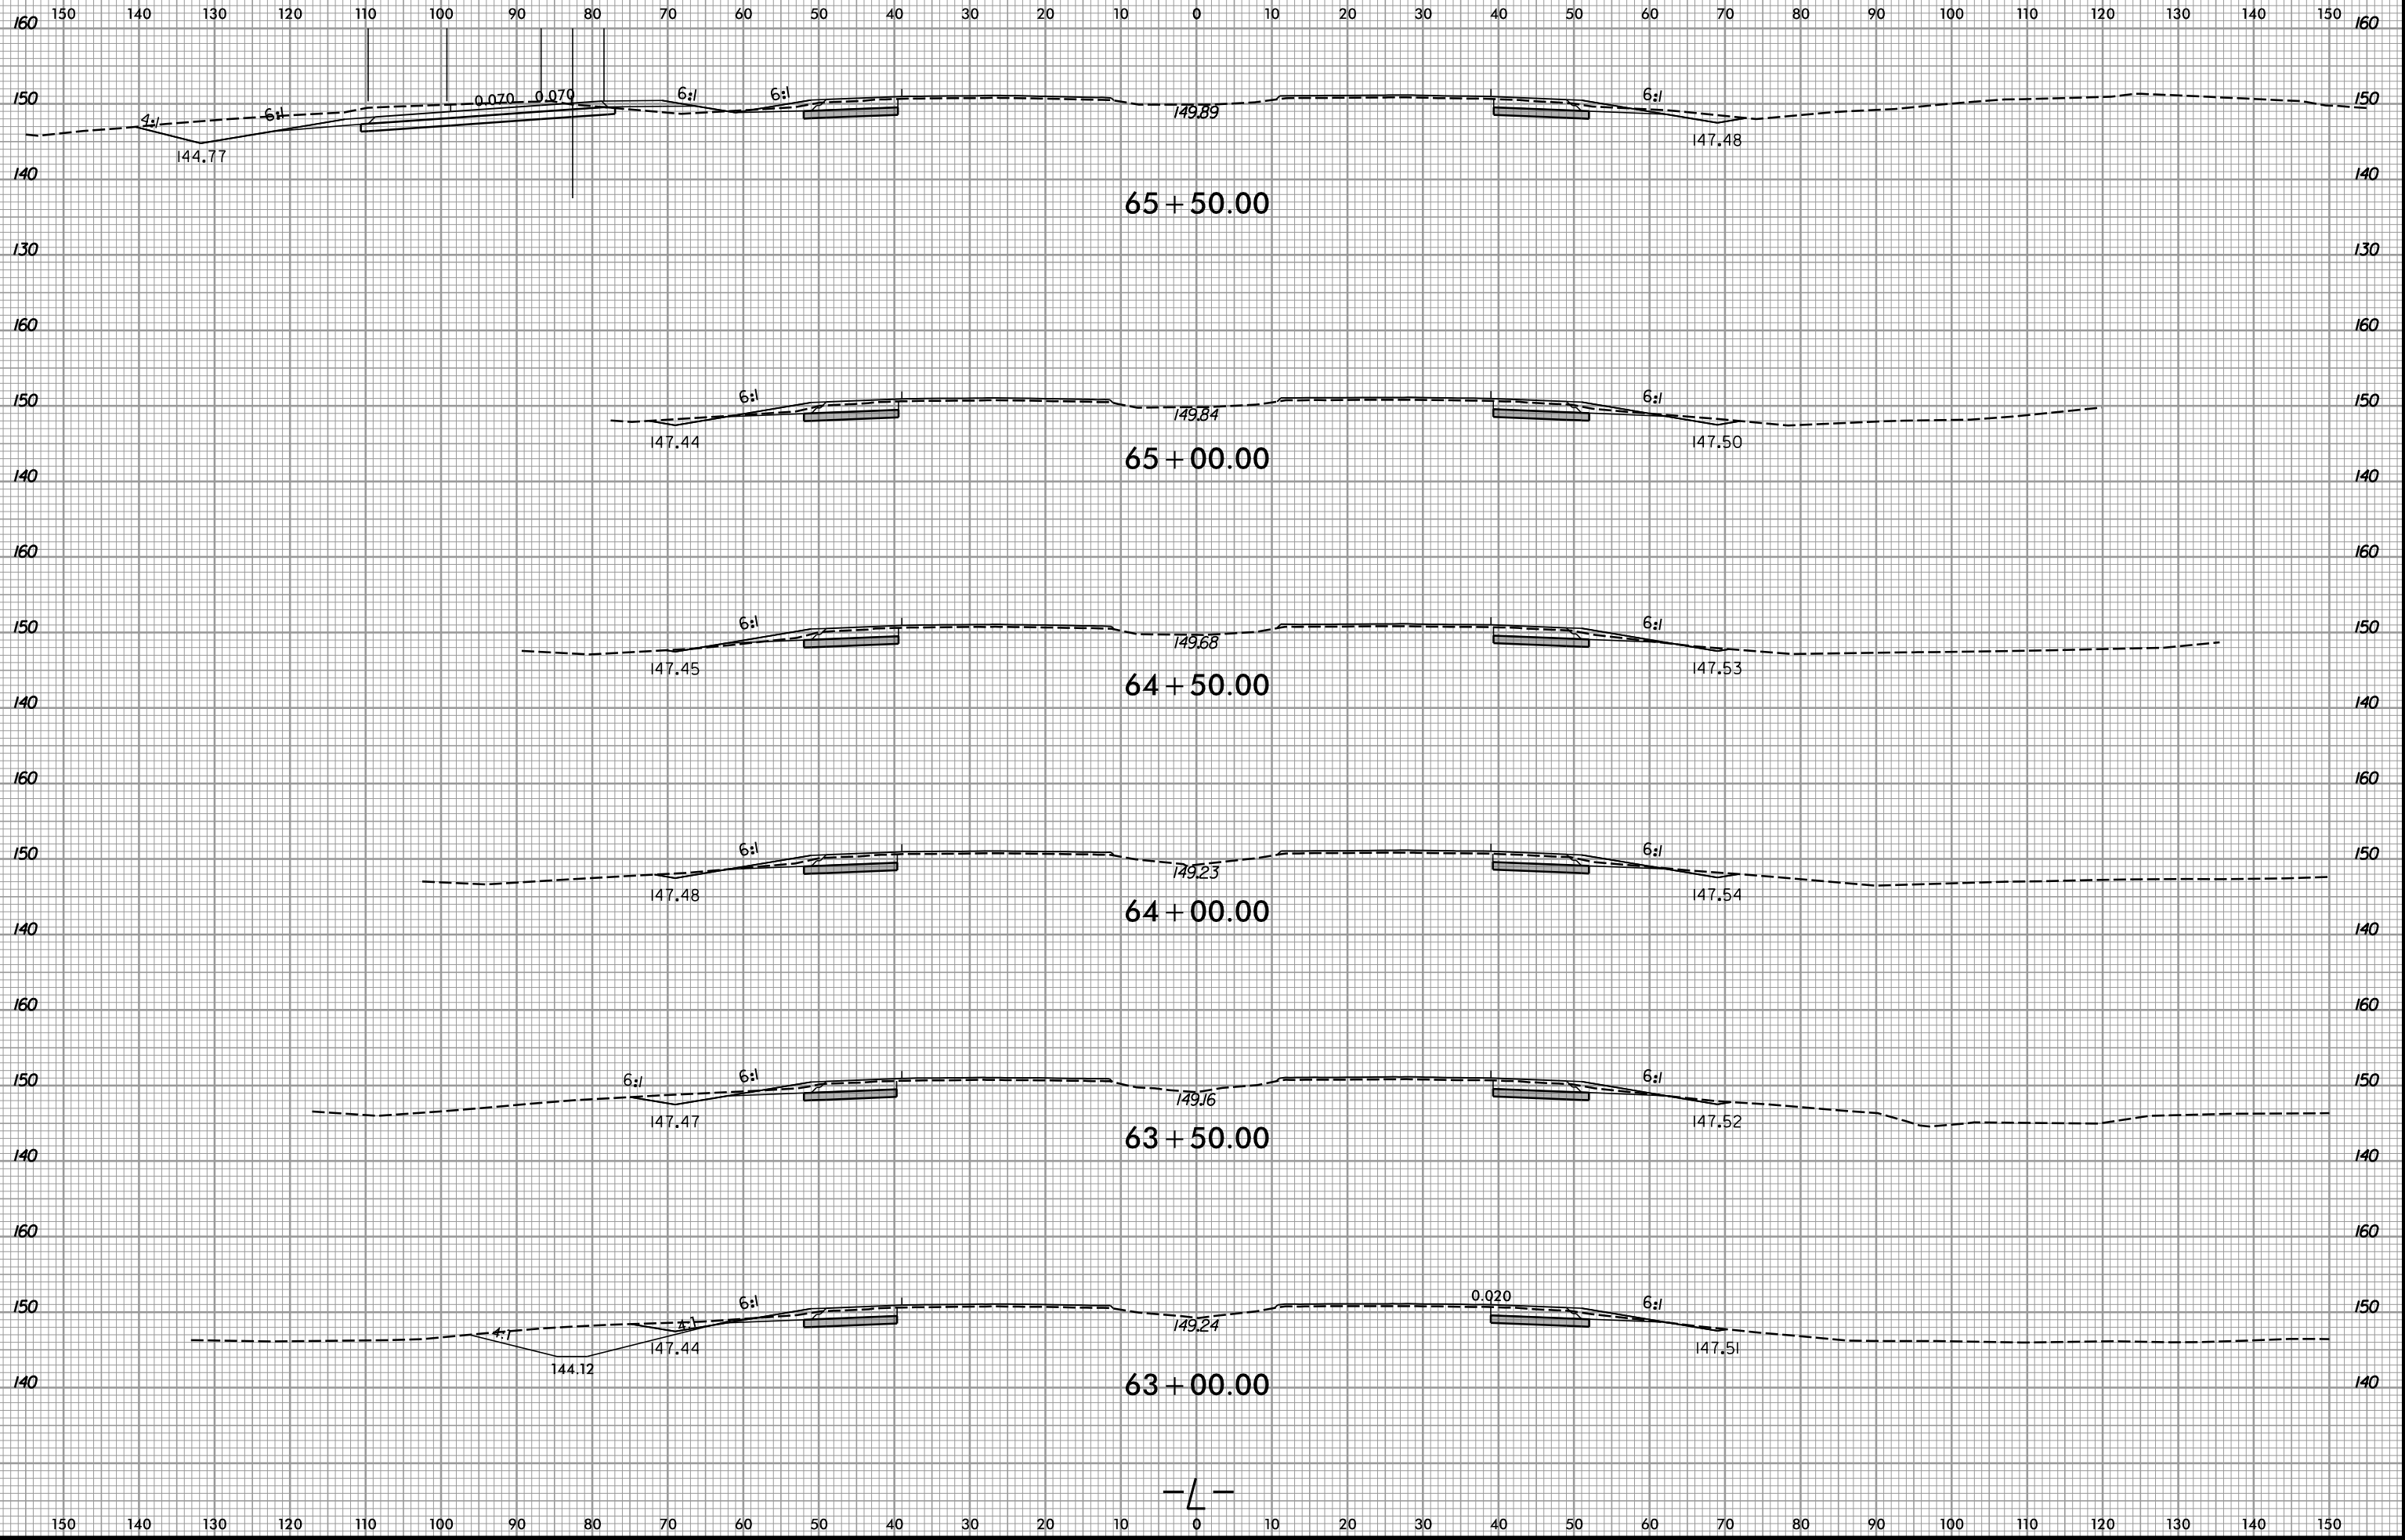

11/8/2023  
R:\Roadway\WCS\15972\_Rdy\_xp\_1.dgn  
gseals

—/—