



6/23/16

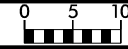

PROJ. REFERENCE NO. I-5972

SHEET NO. X-14

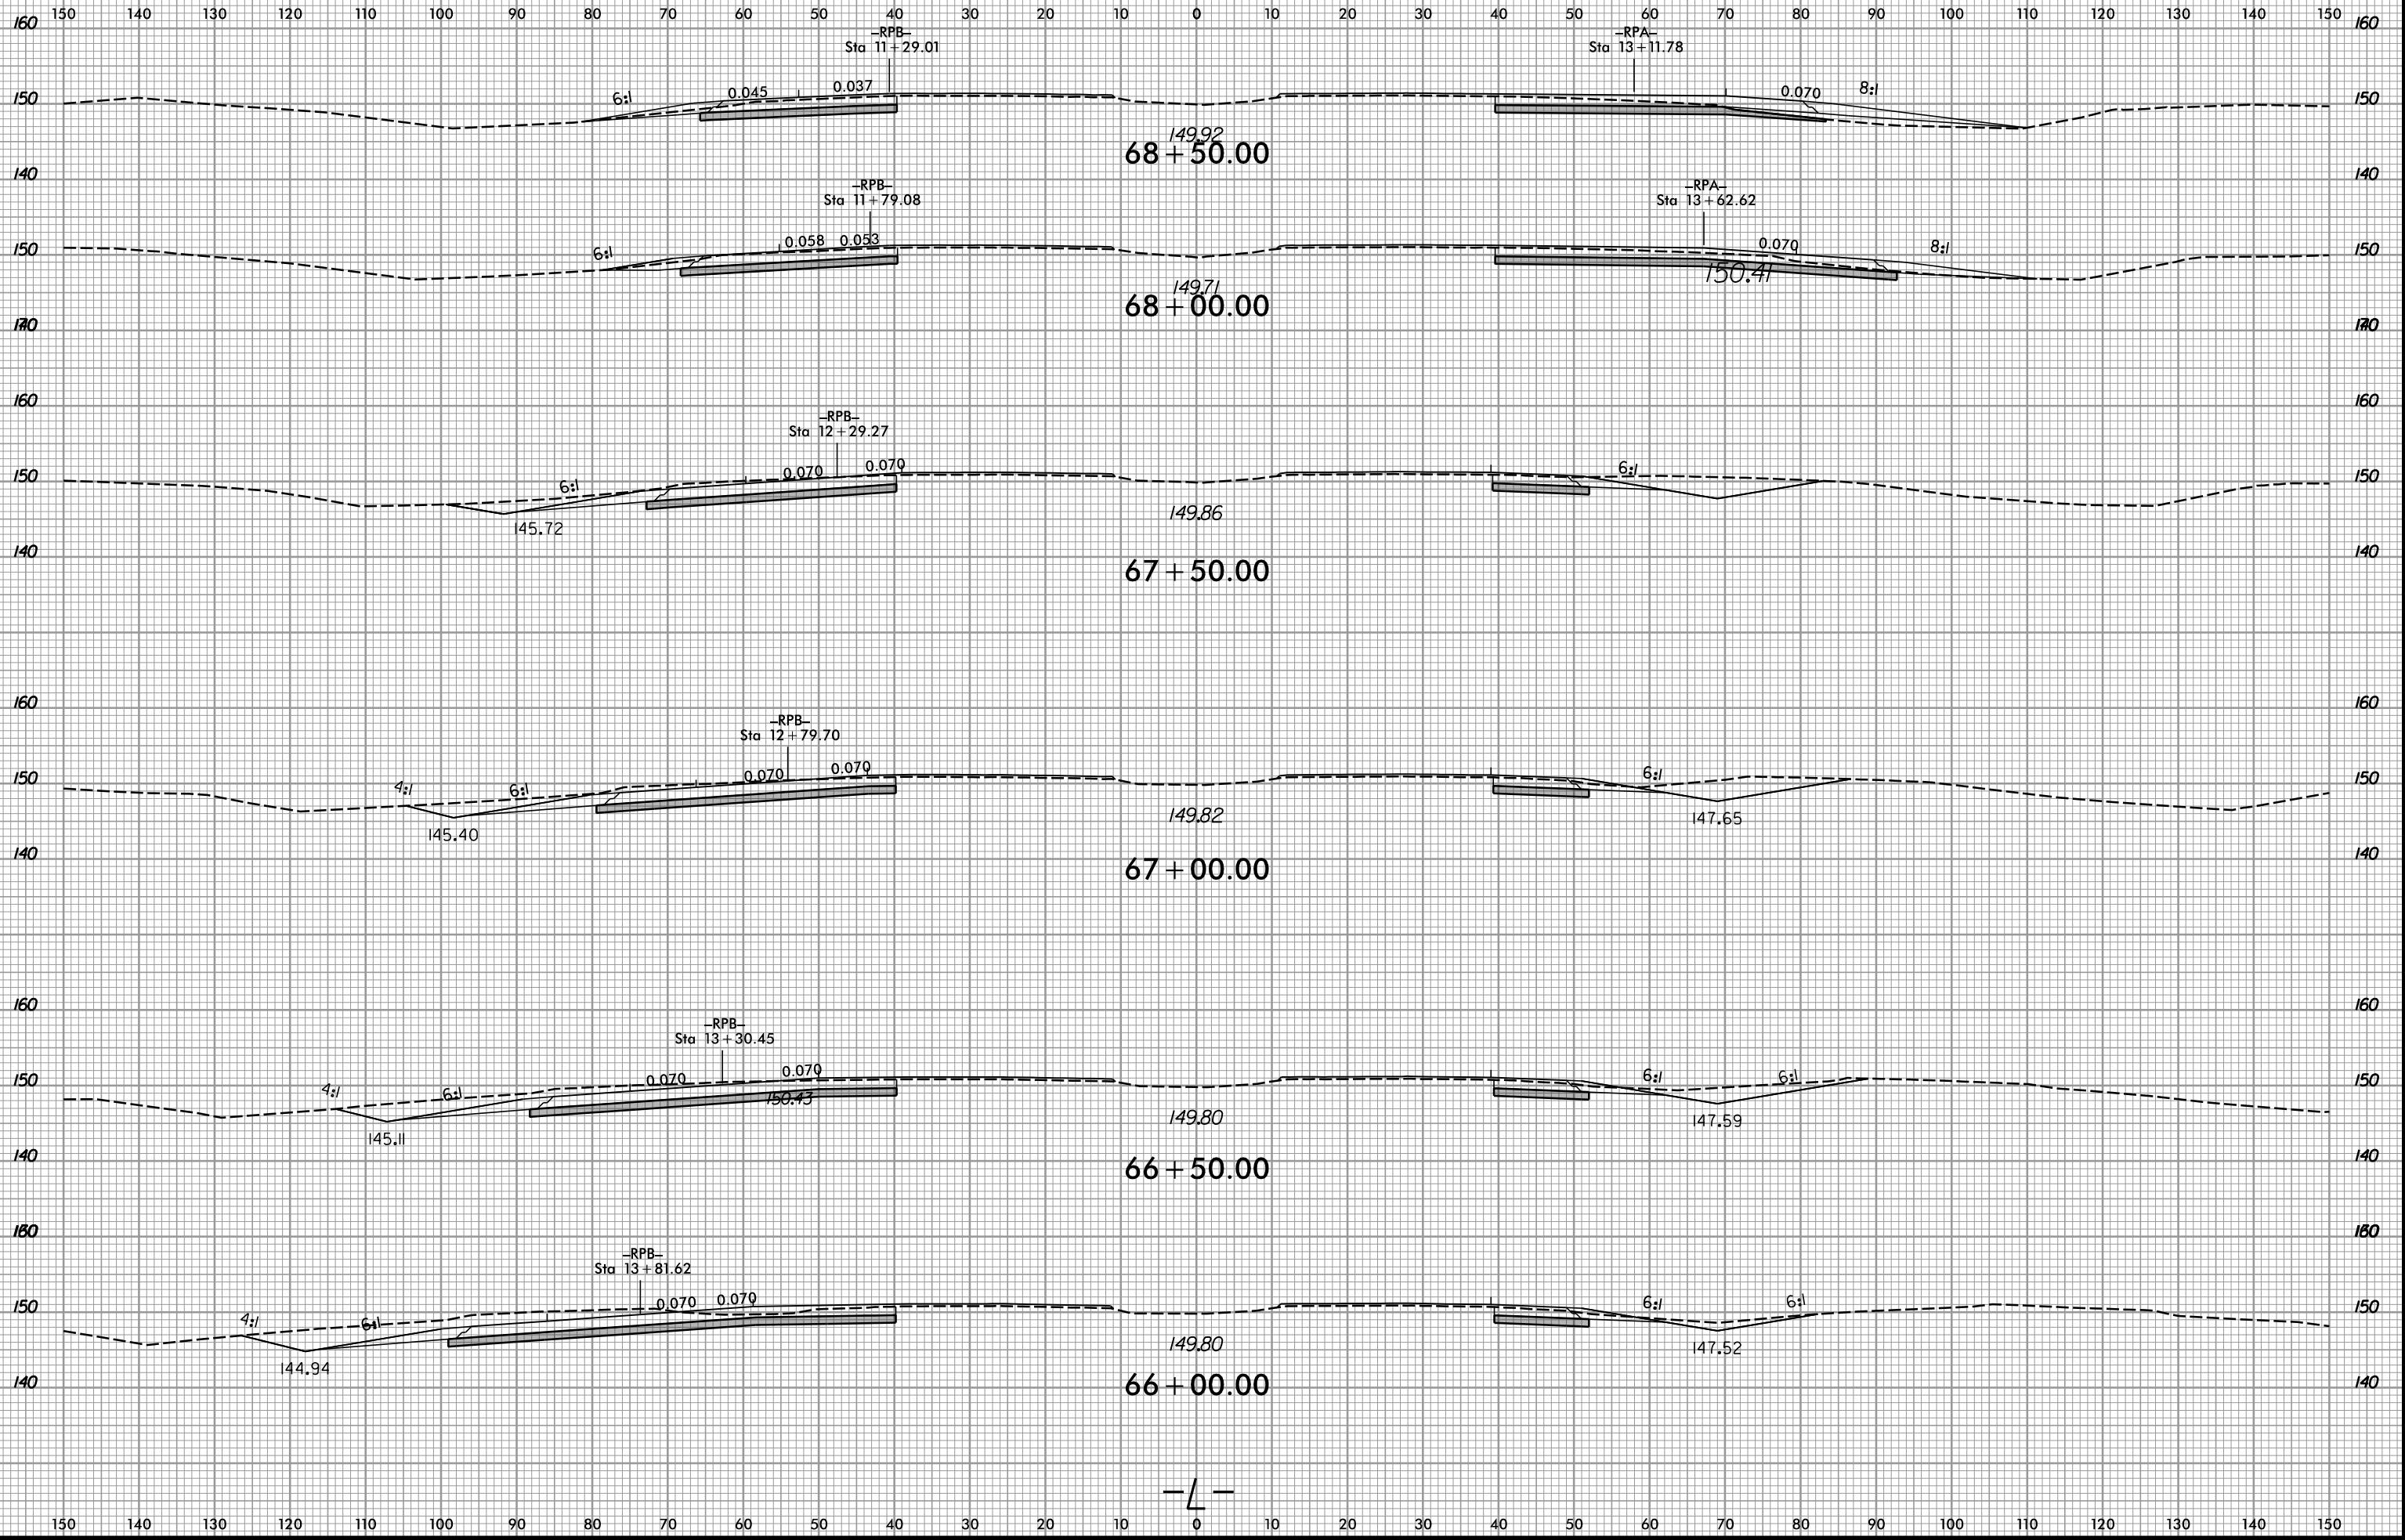

11/8/2023
R:\Roadway\WCS\15972_Rdy_xp_1.dgn

-L-