



6/23/16

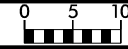

PROJ. REFERENCE NO.
I-5972

SHEET NO.
X-16

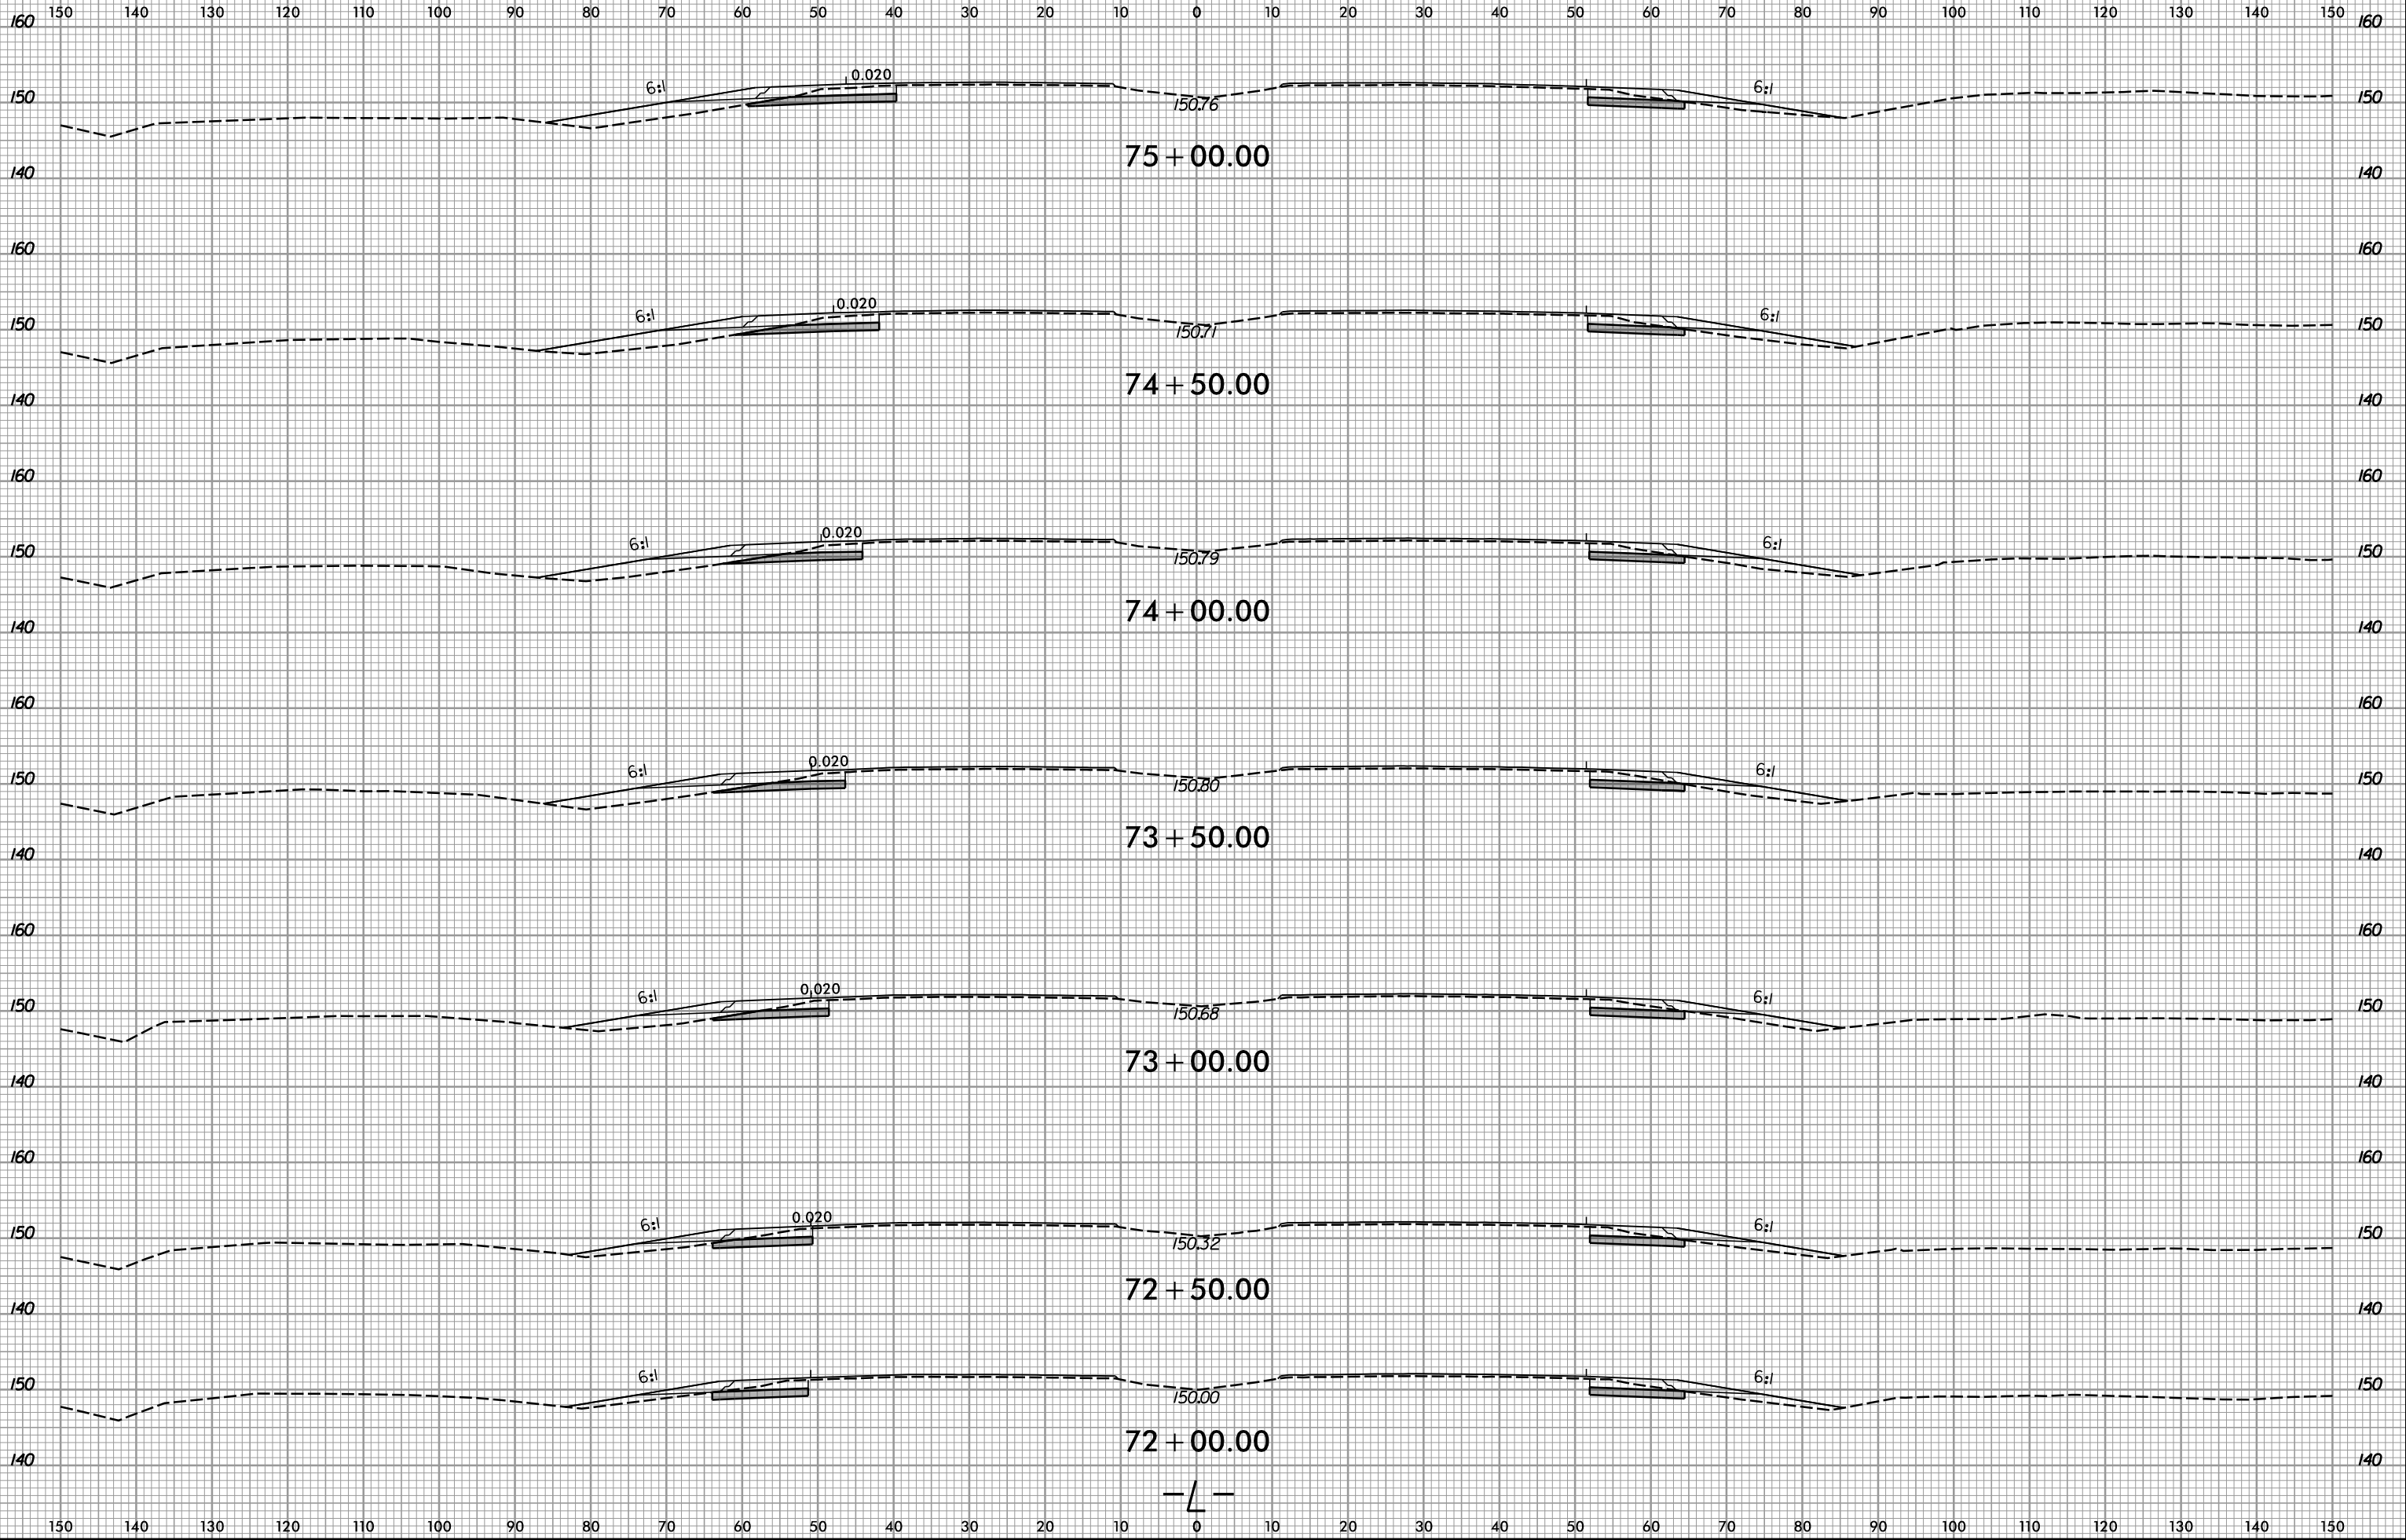

11/8/2023
R:\Roadway\WCS\15972_Rdy_xp\1.dgn
gsals