



6/23/16

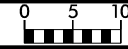

PROJ. REFERENCE NO.
I-5972

SHEET NO.
X-17

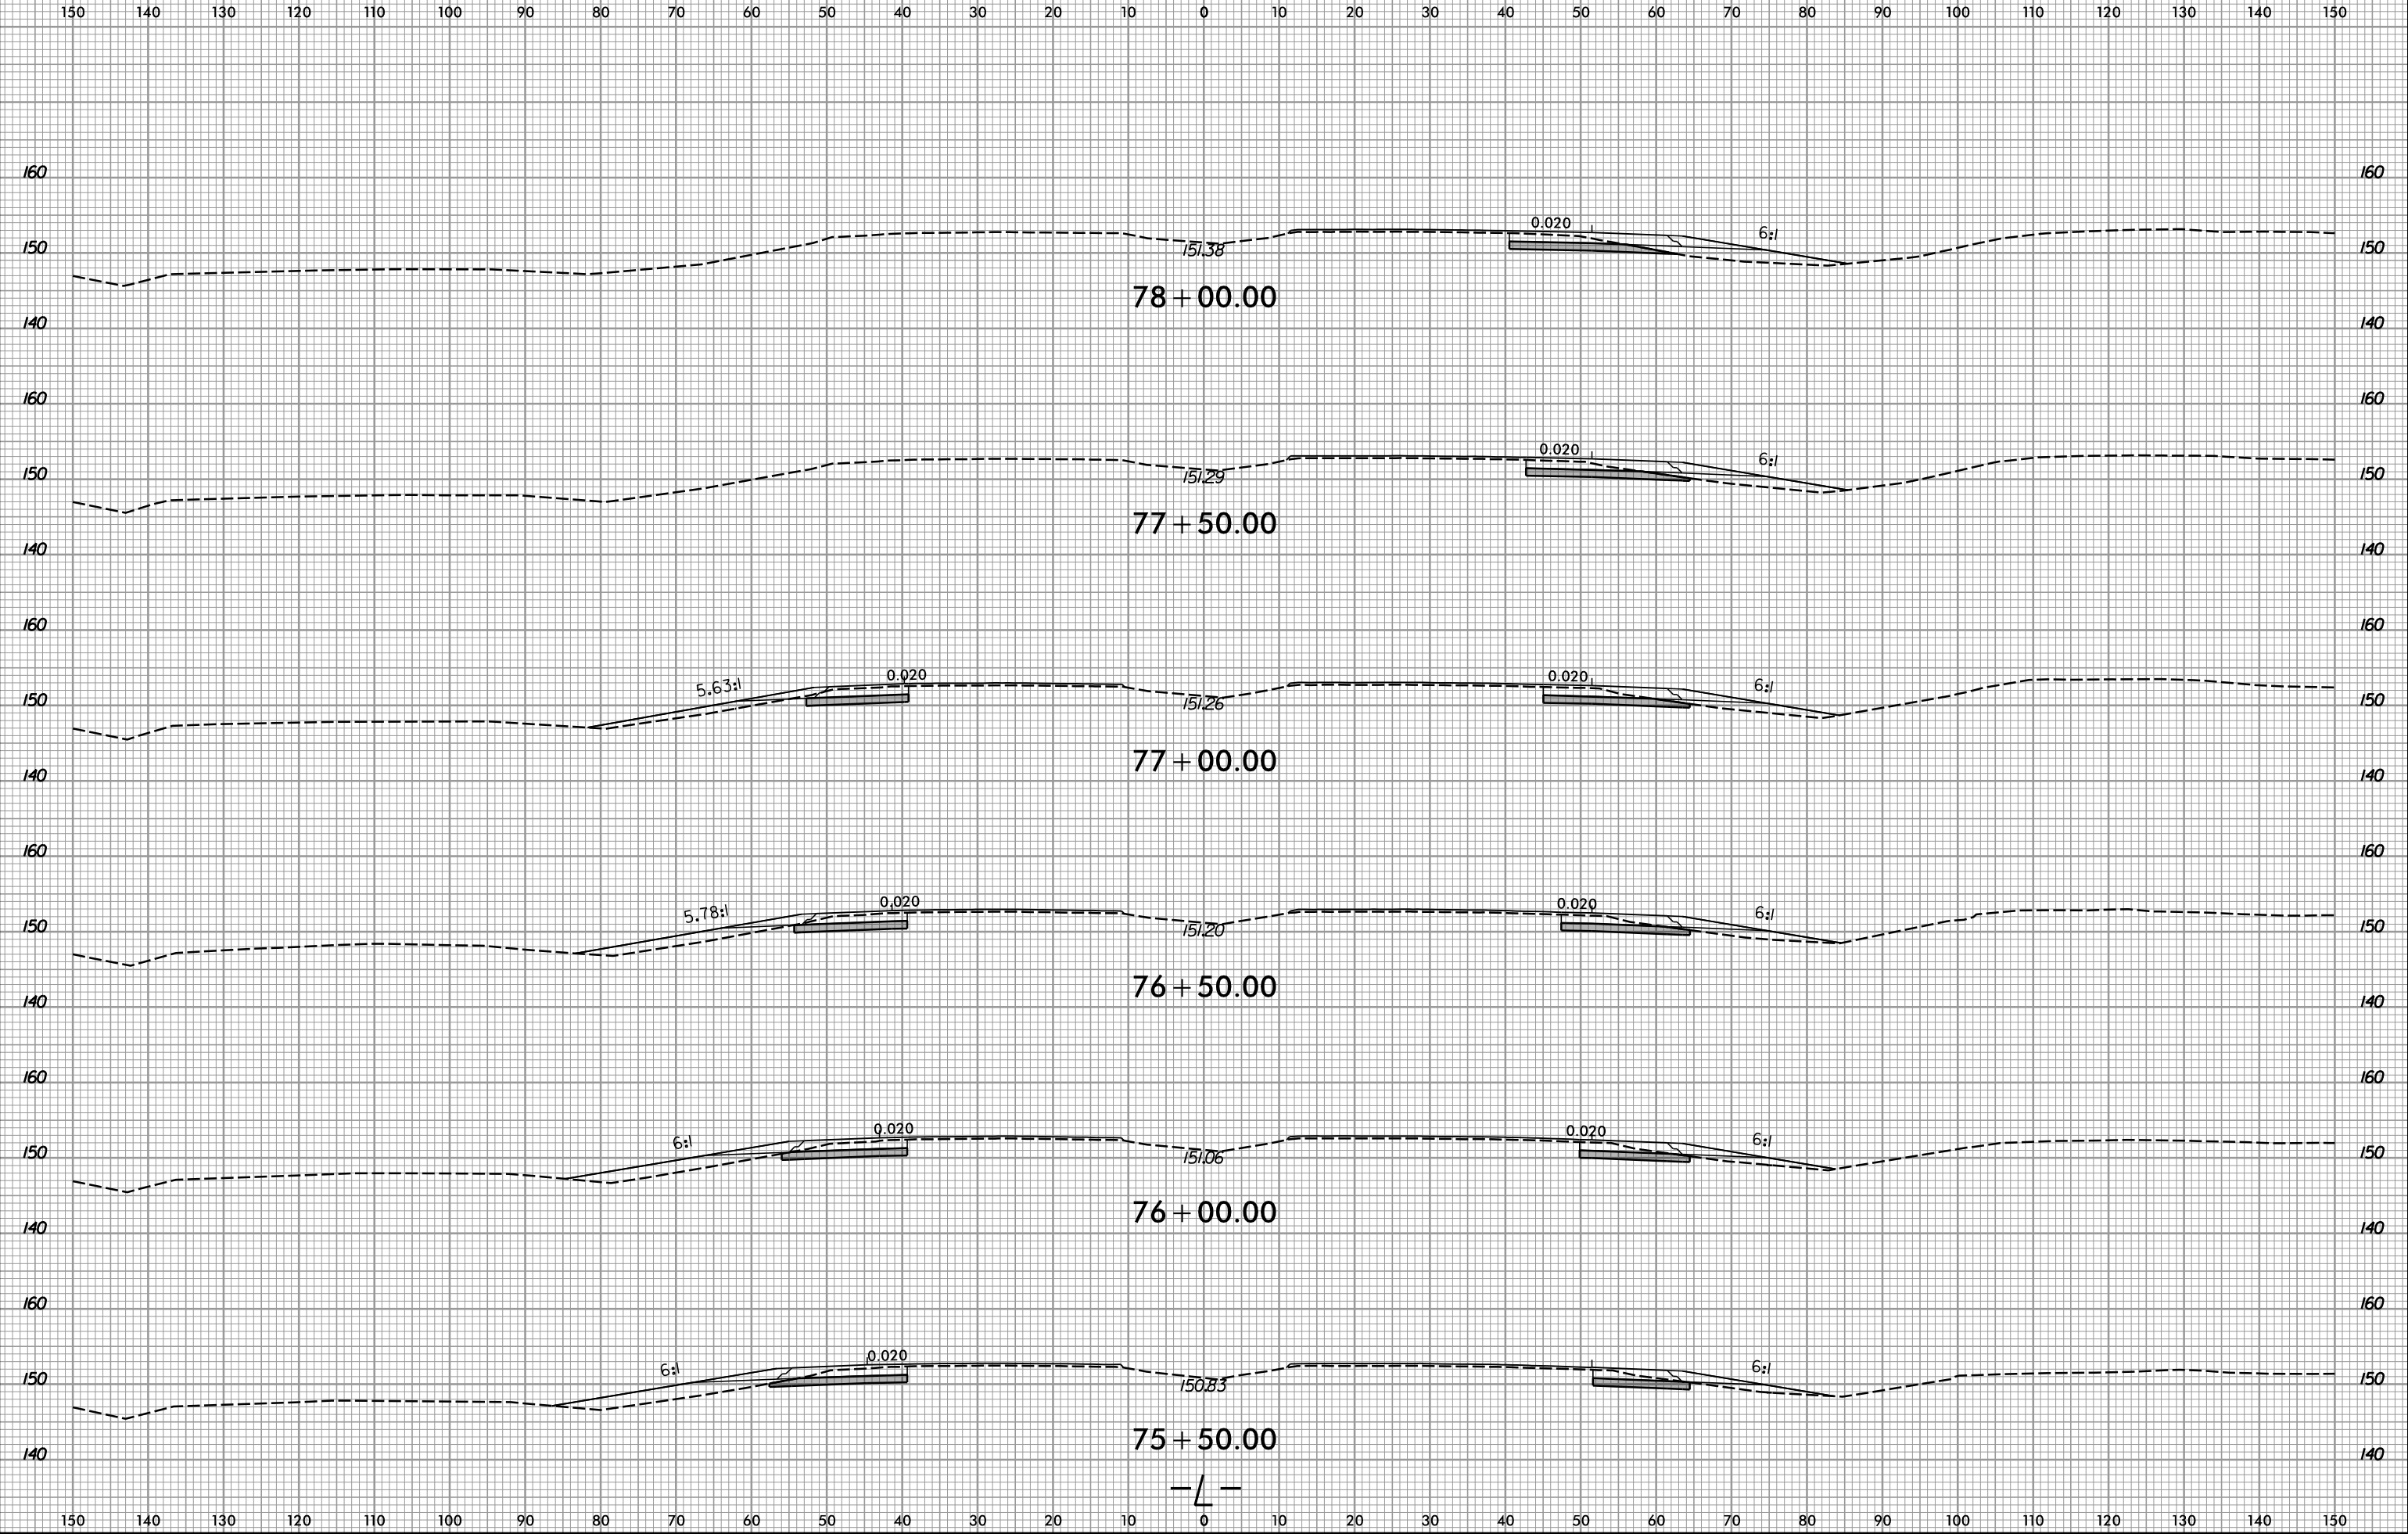

11/8/2023
R:\Roadway\WSP\15972_Rdy_xp1.dgn
gsals