


6/23/16



PROJ. REFERENCE NO.	SHEET NO.
I-5972	X-25

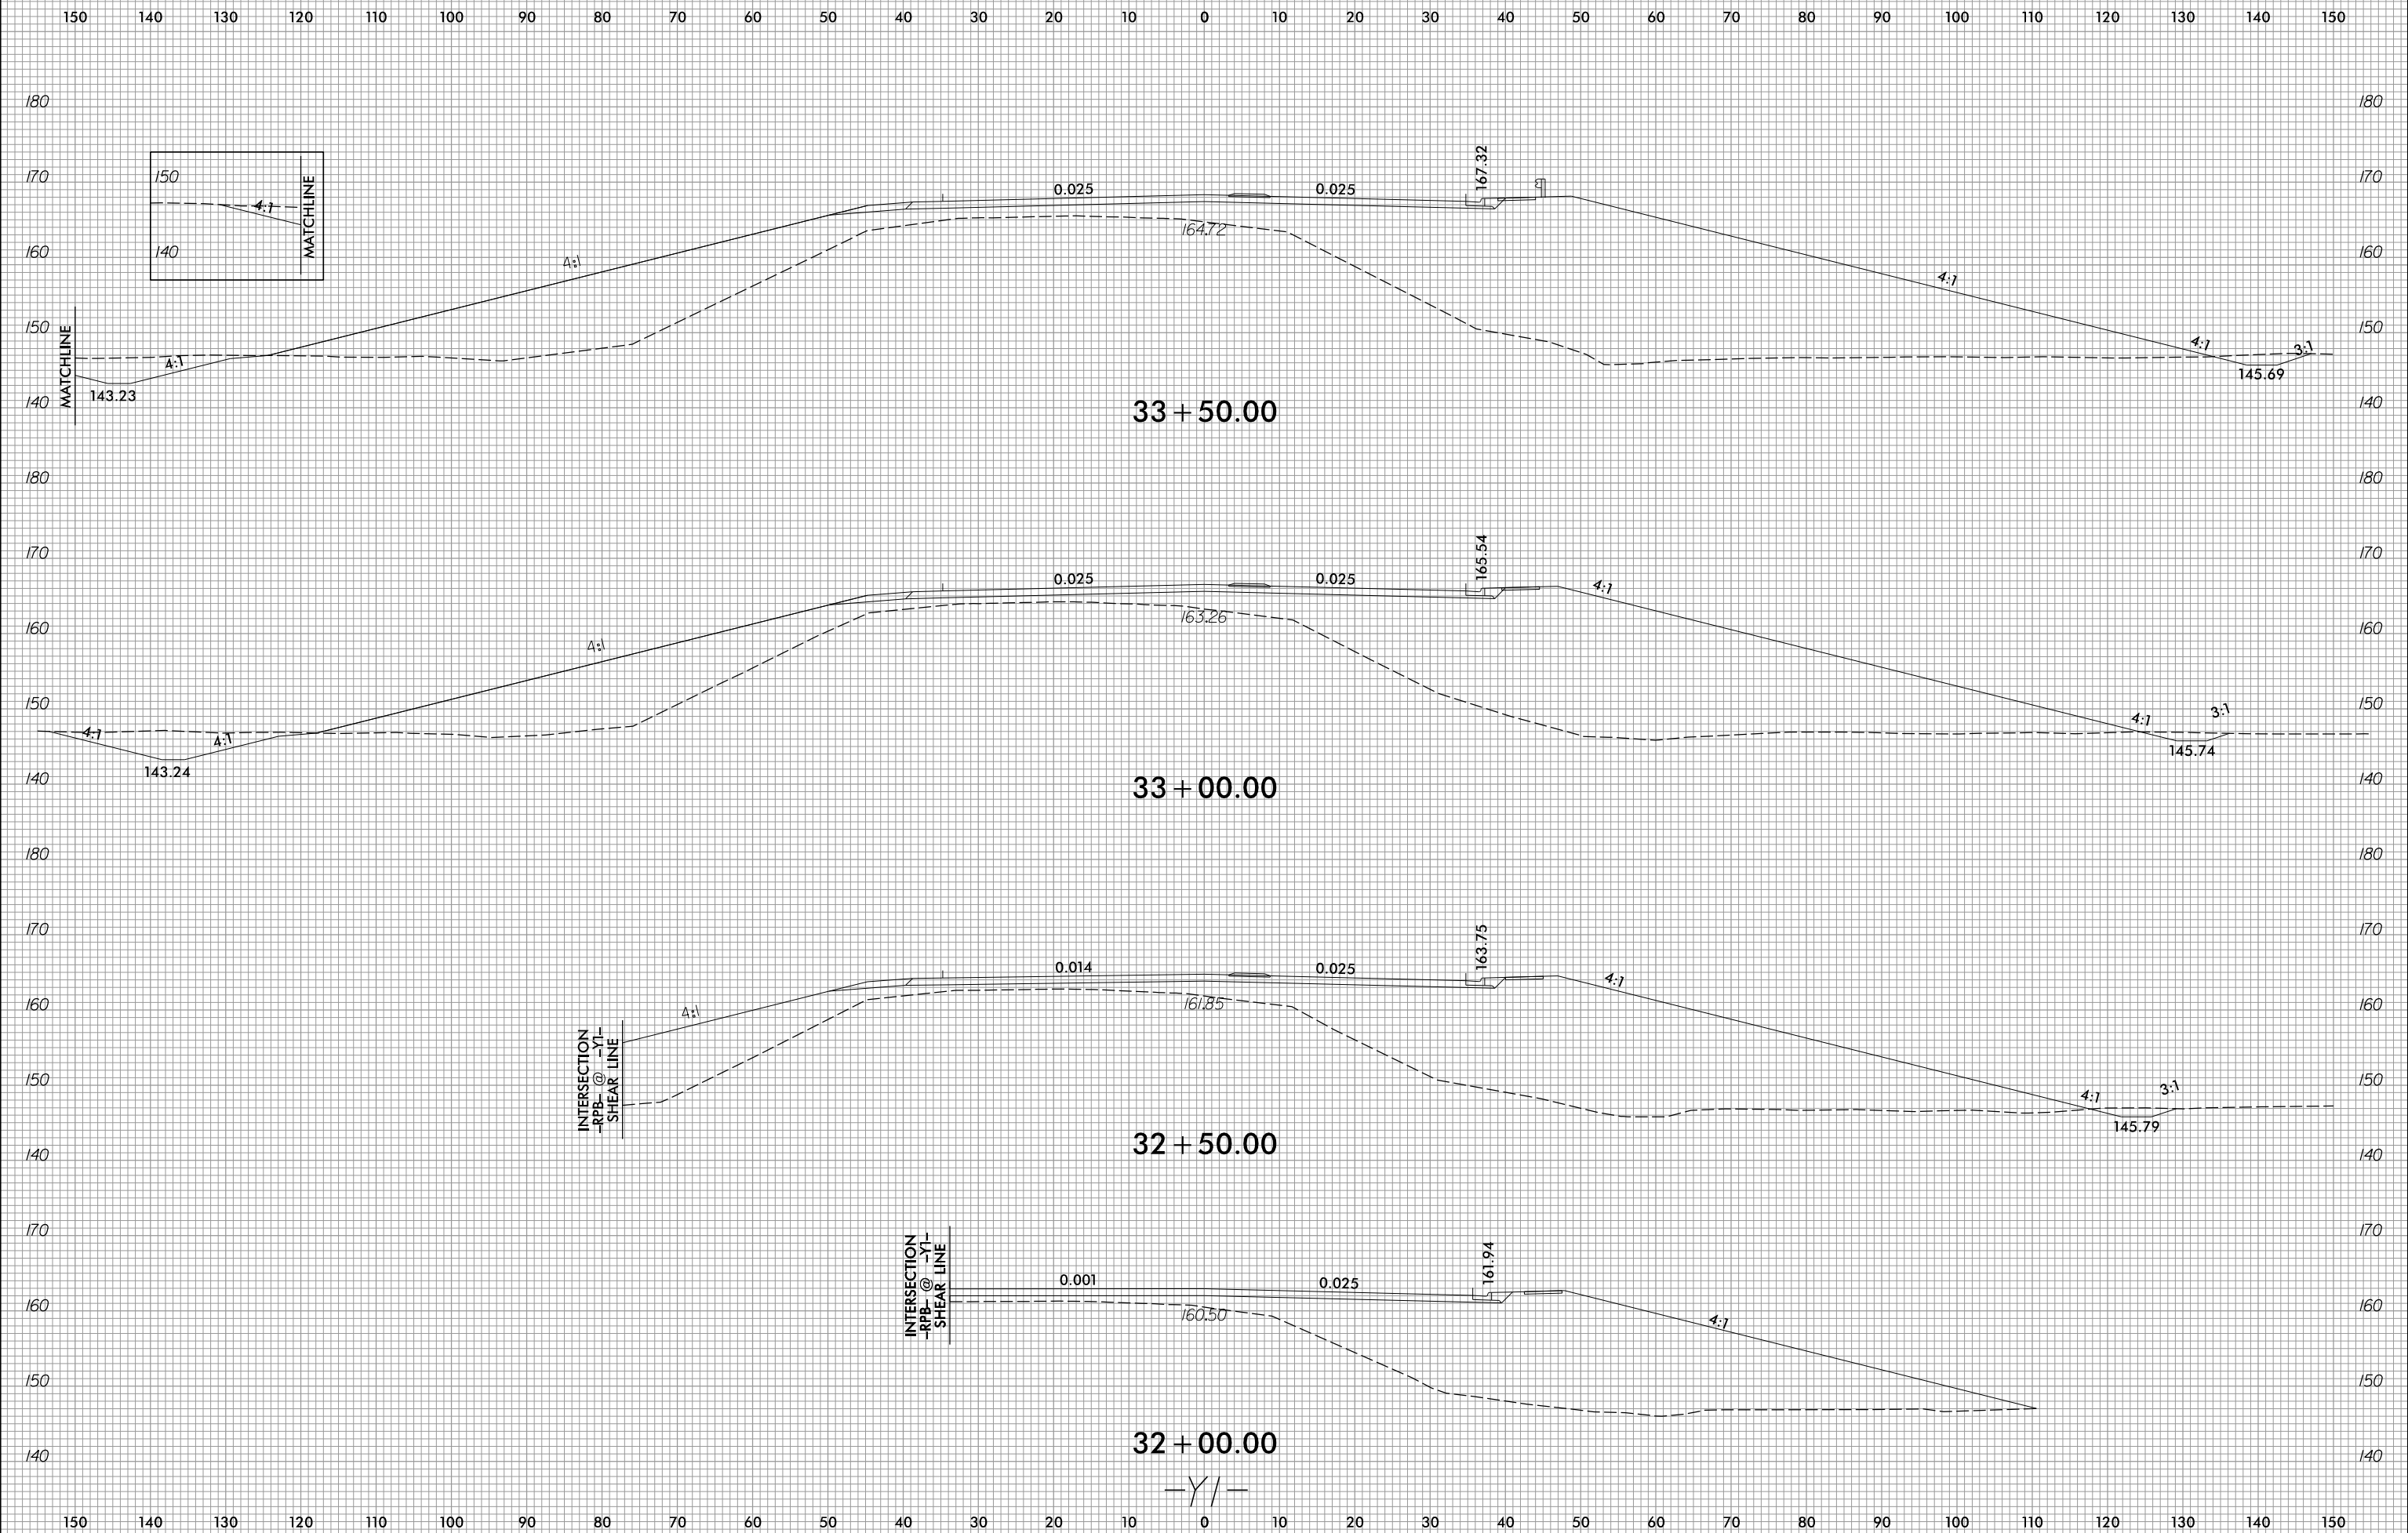

I:\7/2023
R:\Roadway\XSC\15972_Rdu_xpl.yj.dgn
dwg1.rvt