



6/23/16

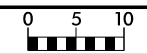

PROJ. REFERENCE NO.	SHEET NO.
I-5972	X-31

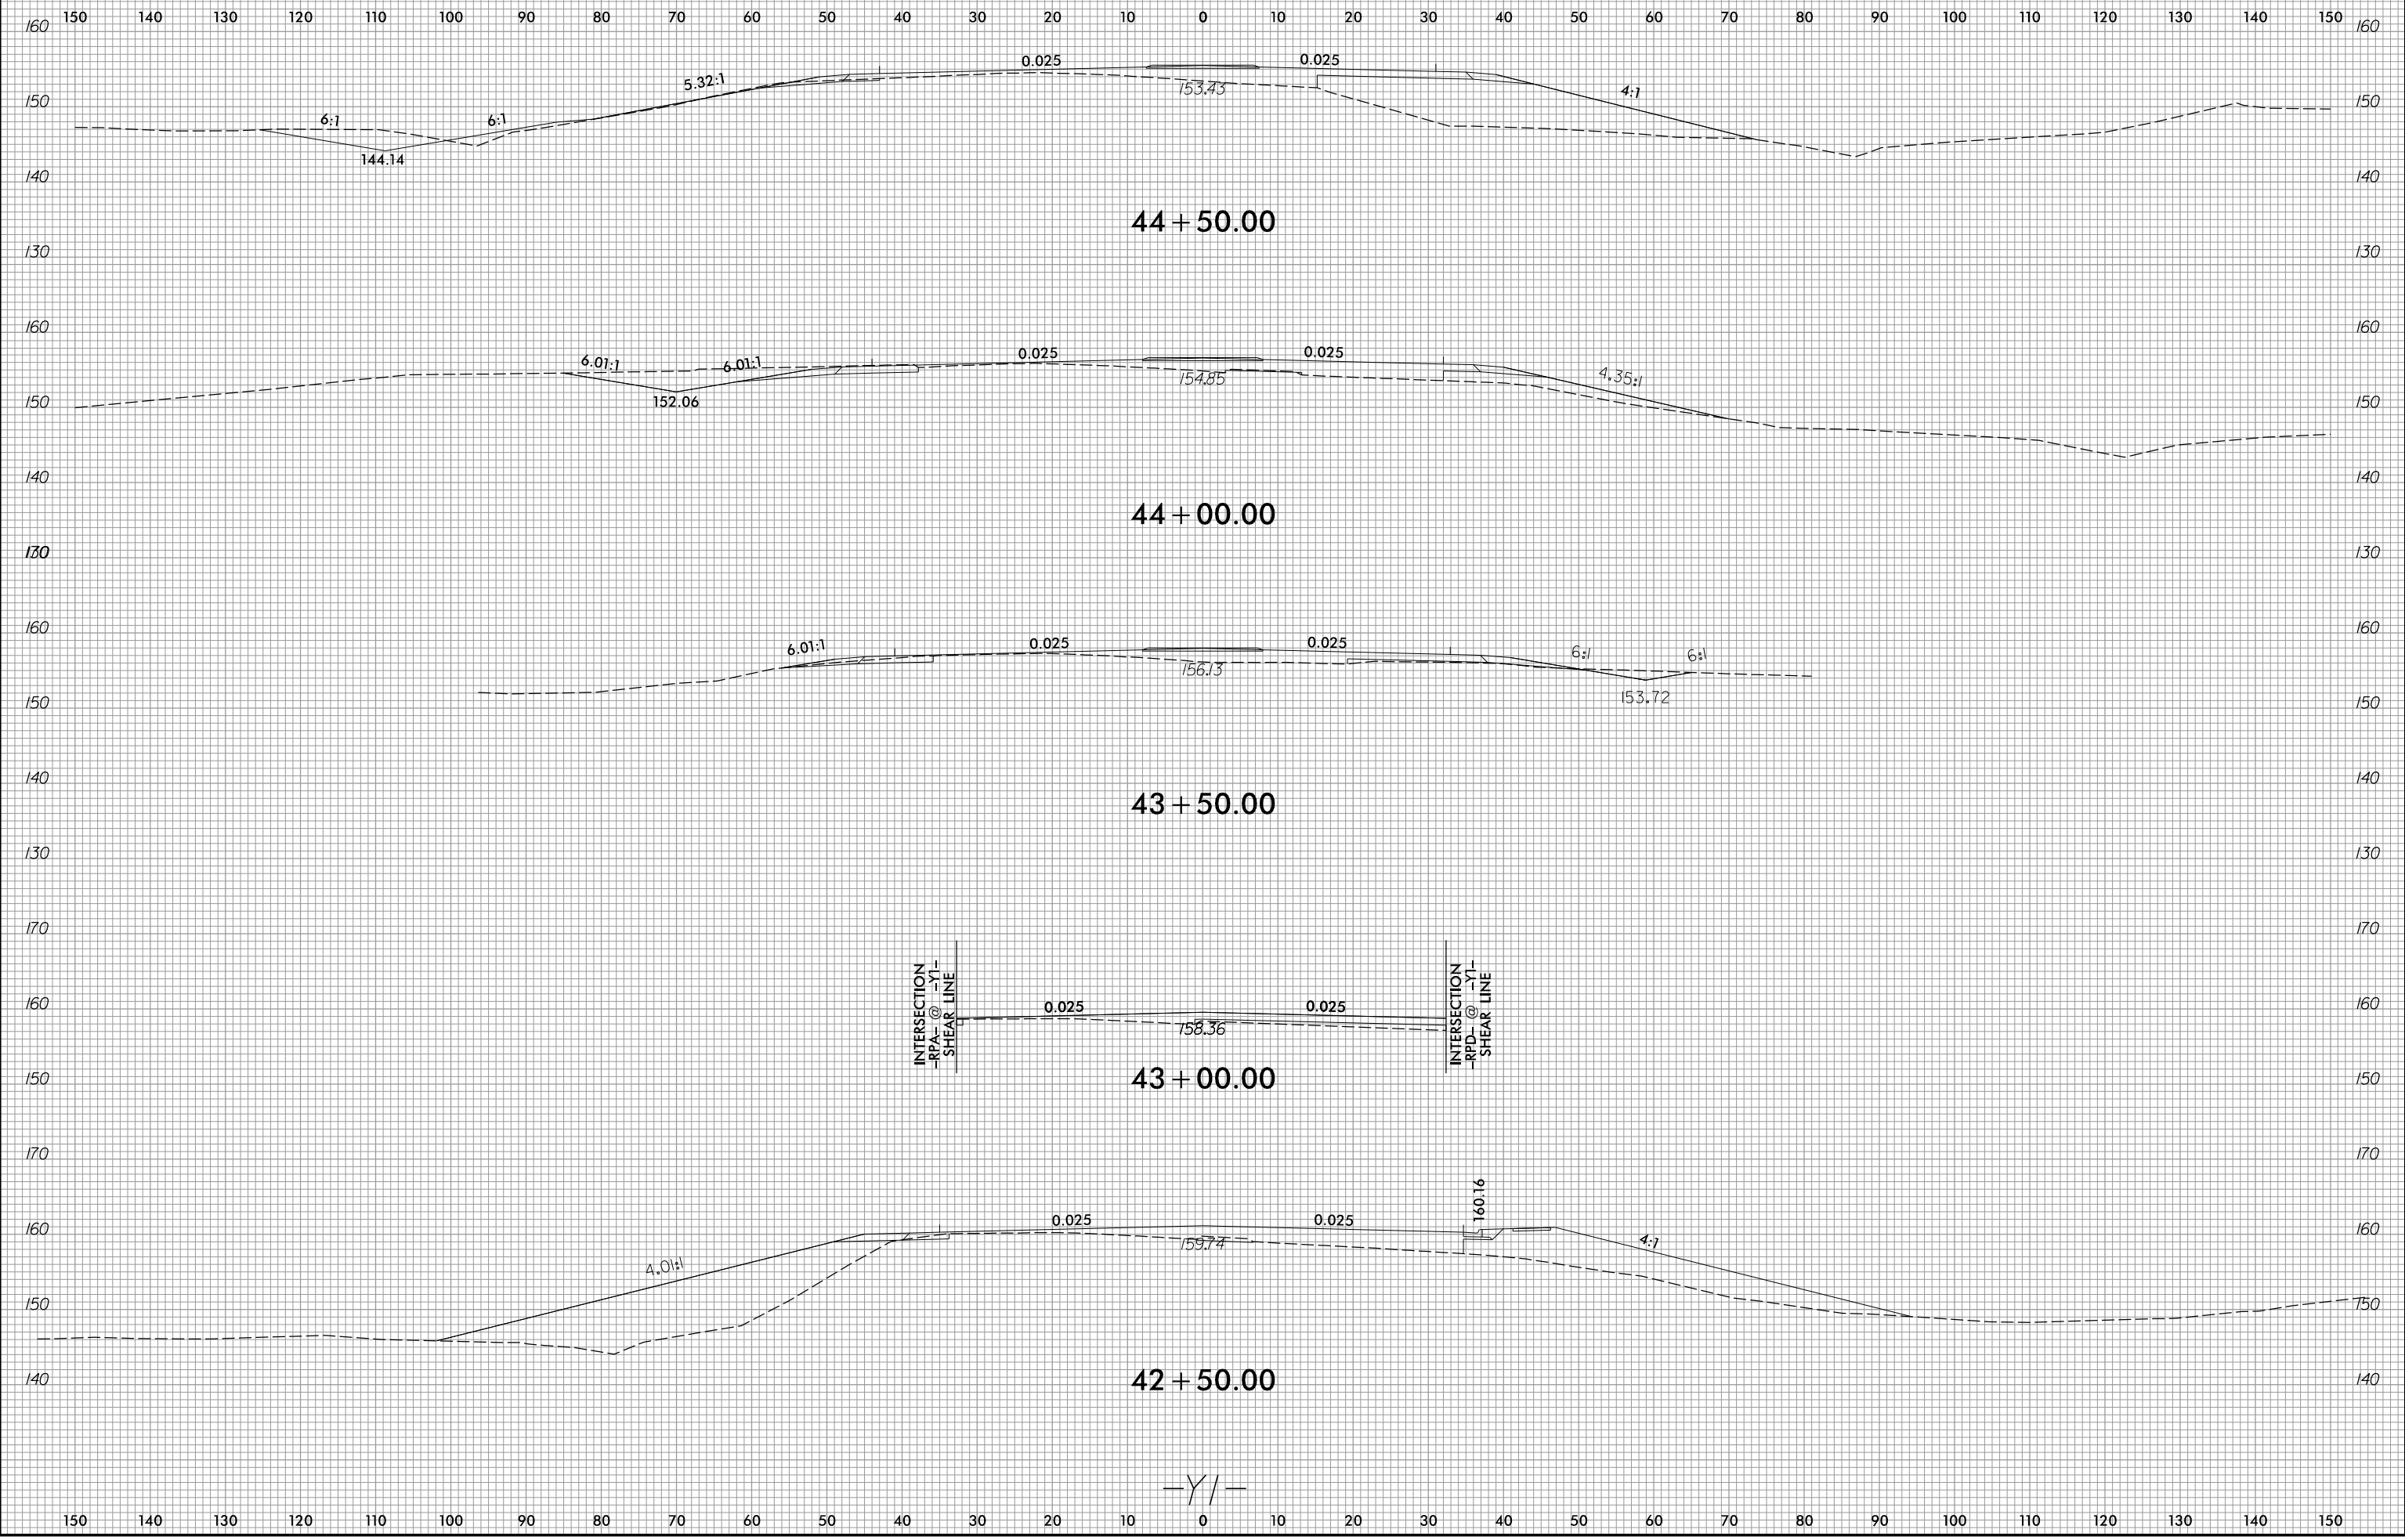

I:\7/2023
R:\Roadway\XSC\15972_Rdy_xpl.yl.dgn
dwg16r