



6/23/16

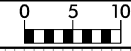

PROJ. REFERENCE NO.
I-5972

SHEET NO.
X-38

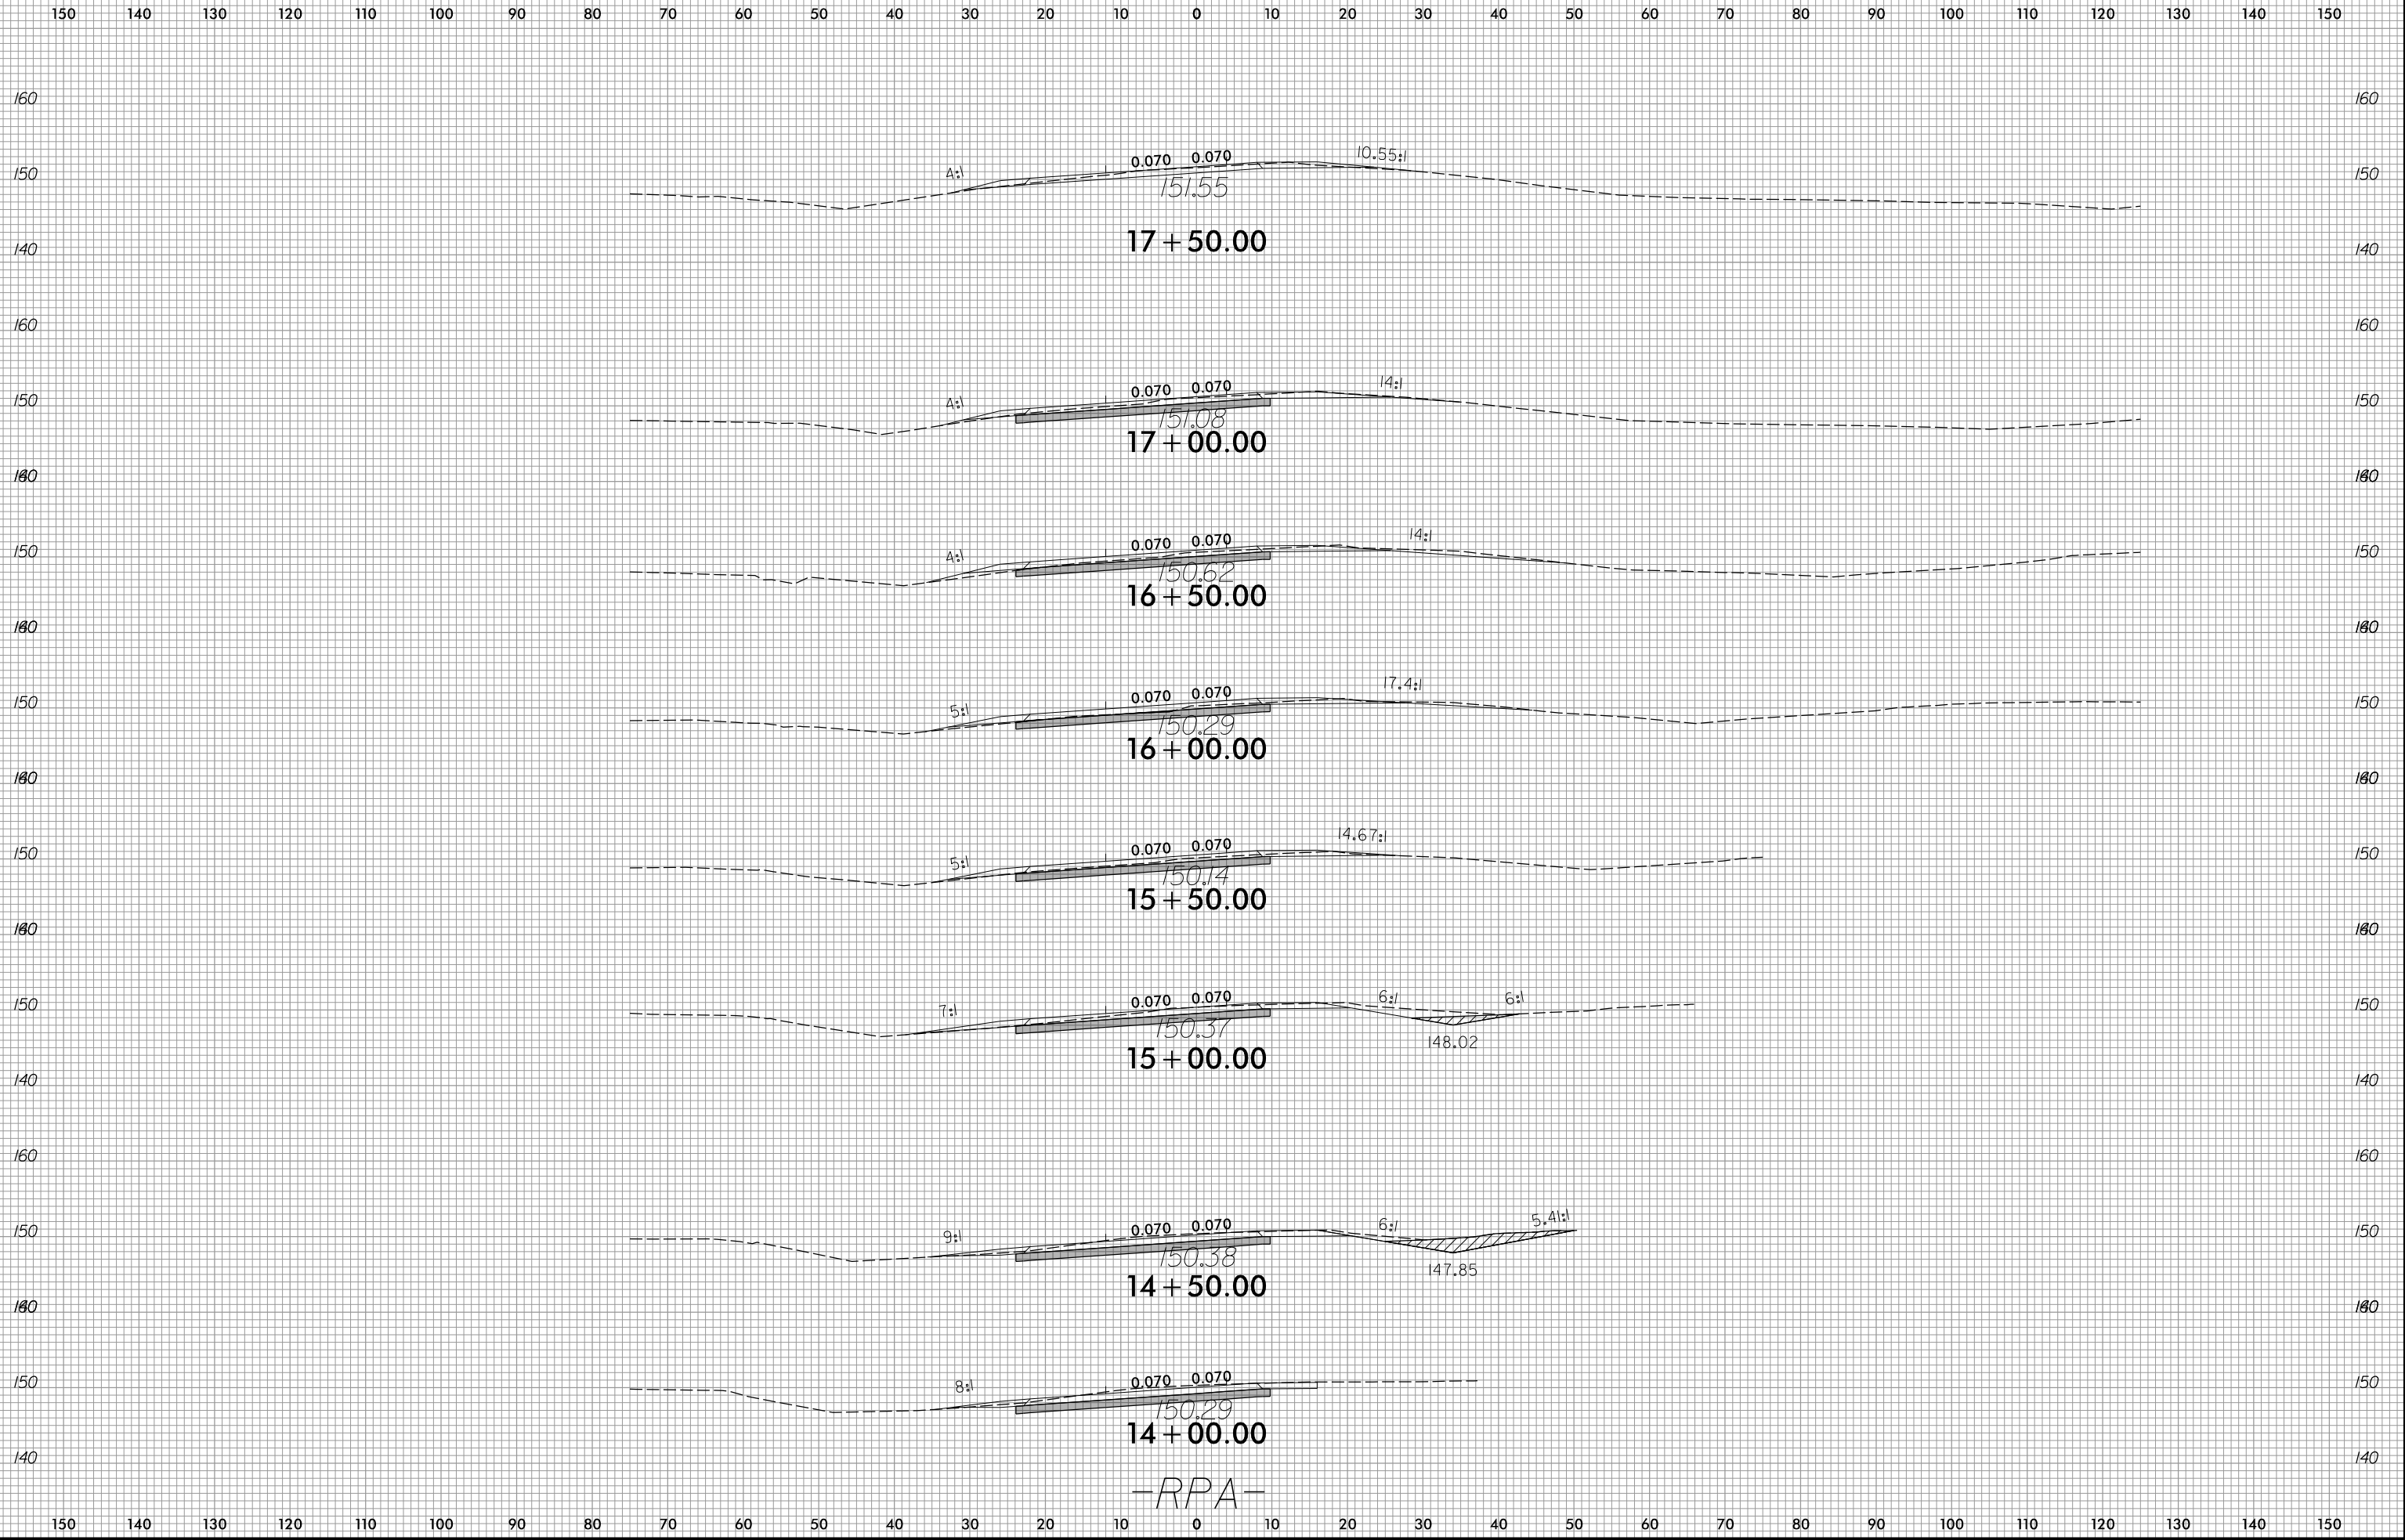

-RPA-

7/10/2023
R:\Roadway\WSC\15972_Rdy_xpl_rpa.dgn
ane11ar