


6/23/16

150 140 130 120 110 100 90 80 70 60 50 40 30 20 10 0 10 20 30 40 50 60 70 80 90 100 110 120 130 140 150

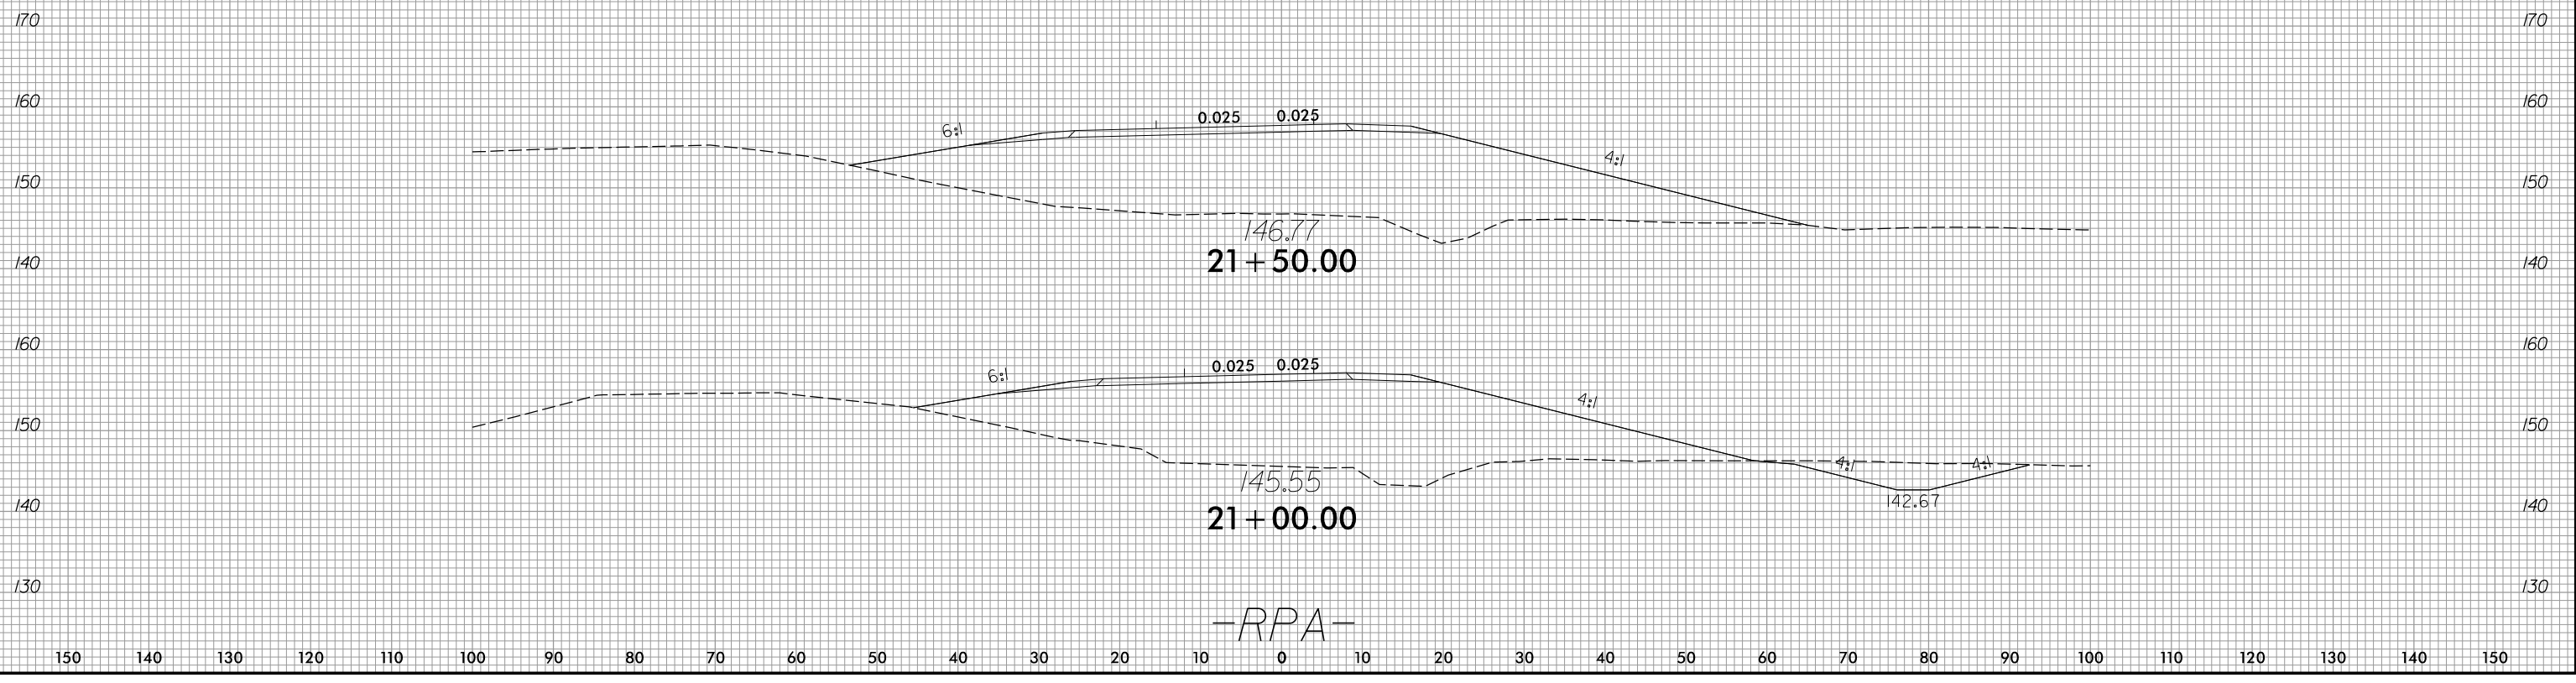

7/10/2023  
R:\Roadway\WSP\15972\_Rdy\_xpl\_rpa.dgn  
andler