


6/23/16

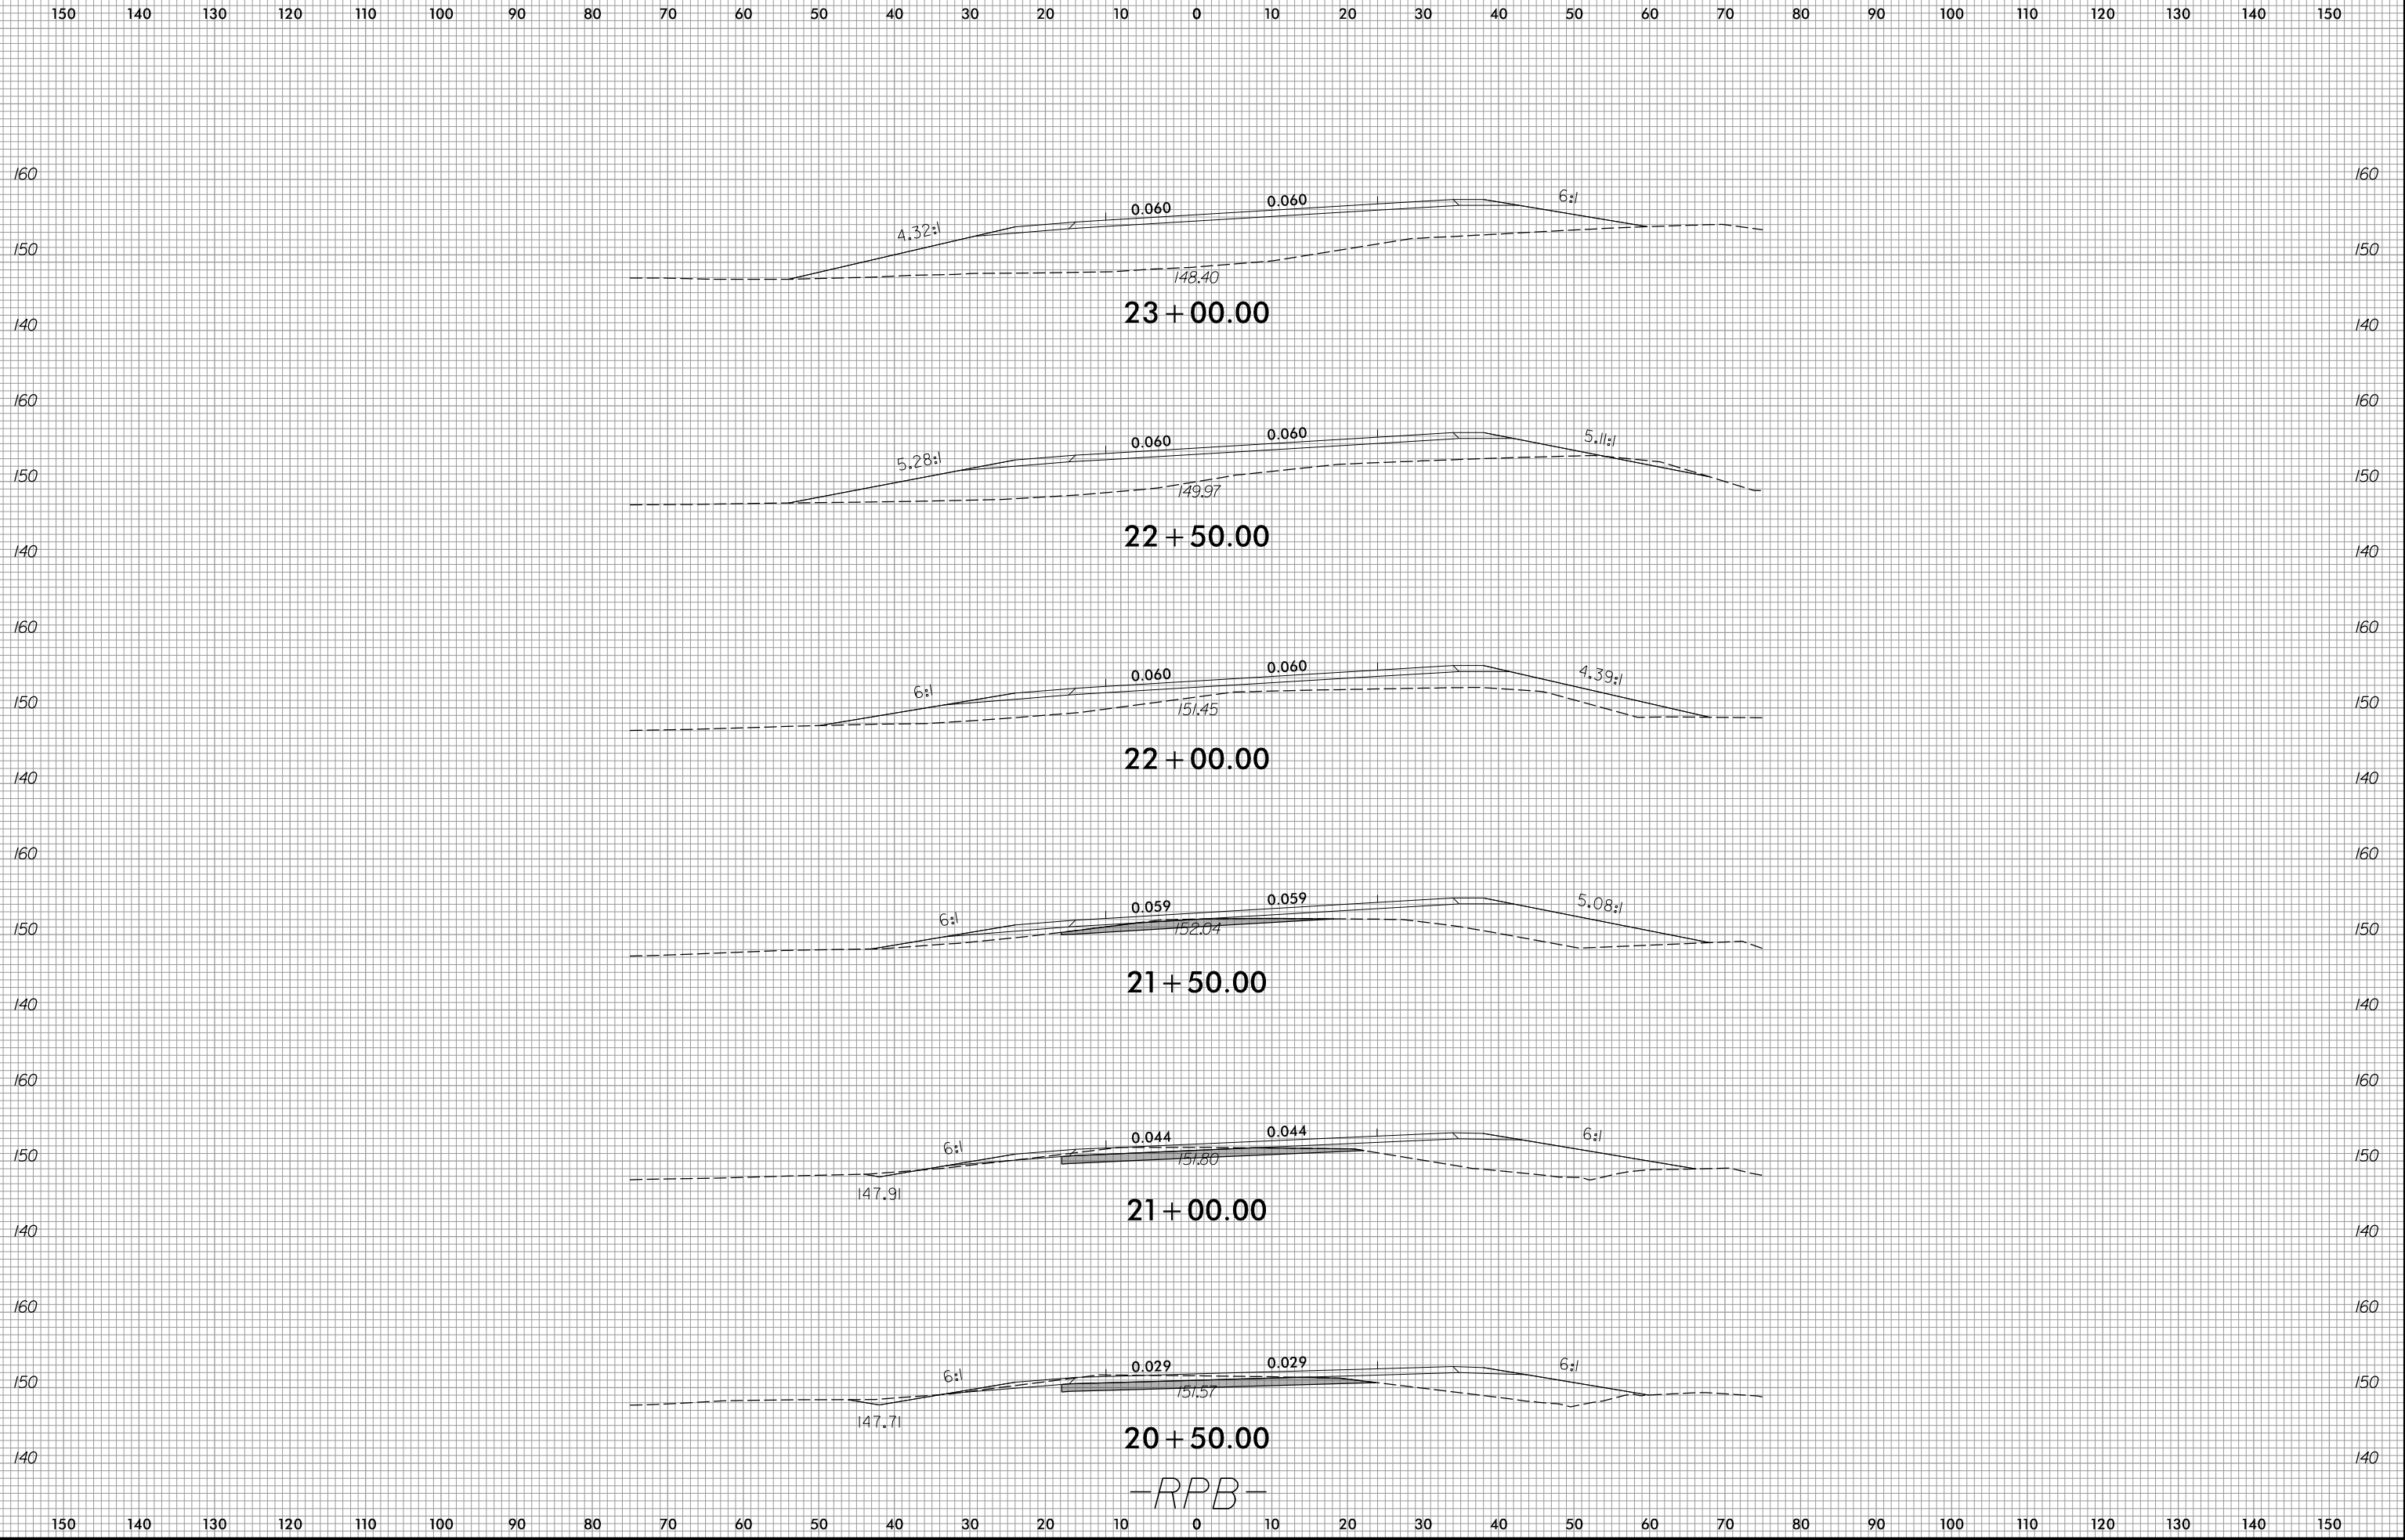

20 + 50.00

21 + 00.00

21 + 50.00

22 + 00.00

22 + 50.00

23 + 00.00

-RPB-

7/10/2023
R:\Roadway\W5015972_Rdy_xpl_rpb.dgn