


6/23/16



PROJ. REFERENCE NO.
I-5972

SHEET NO.
X-44

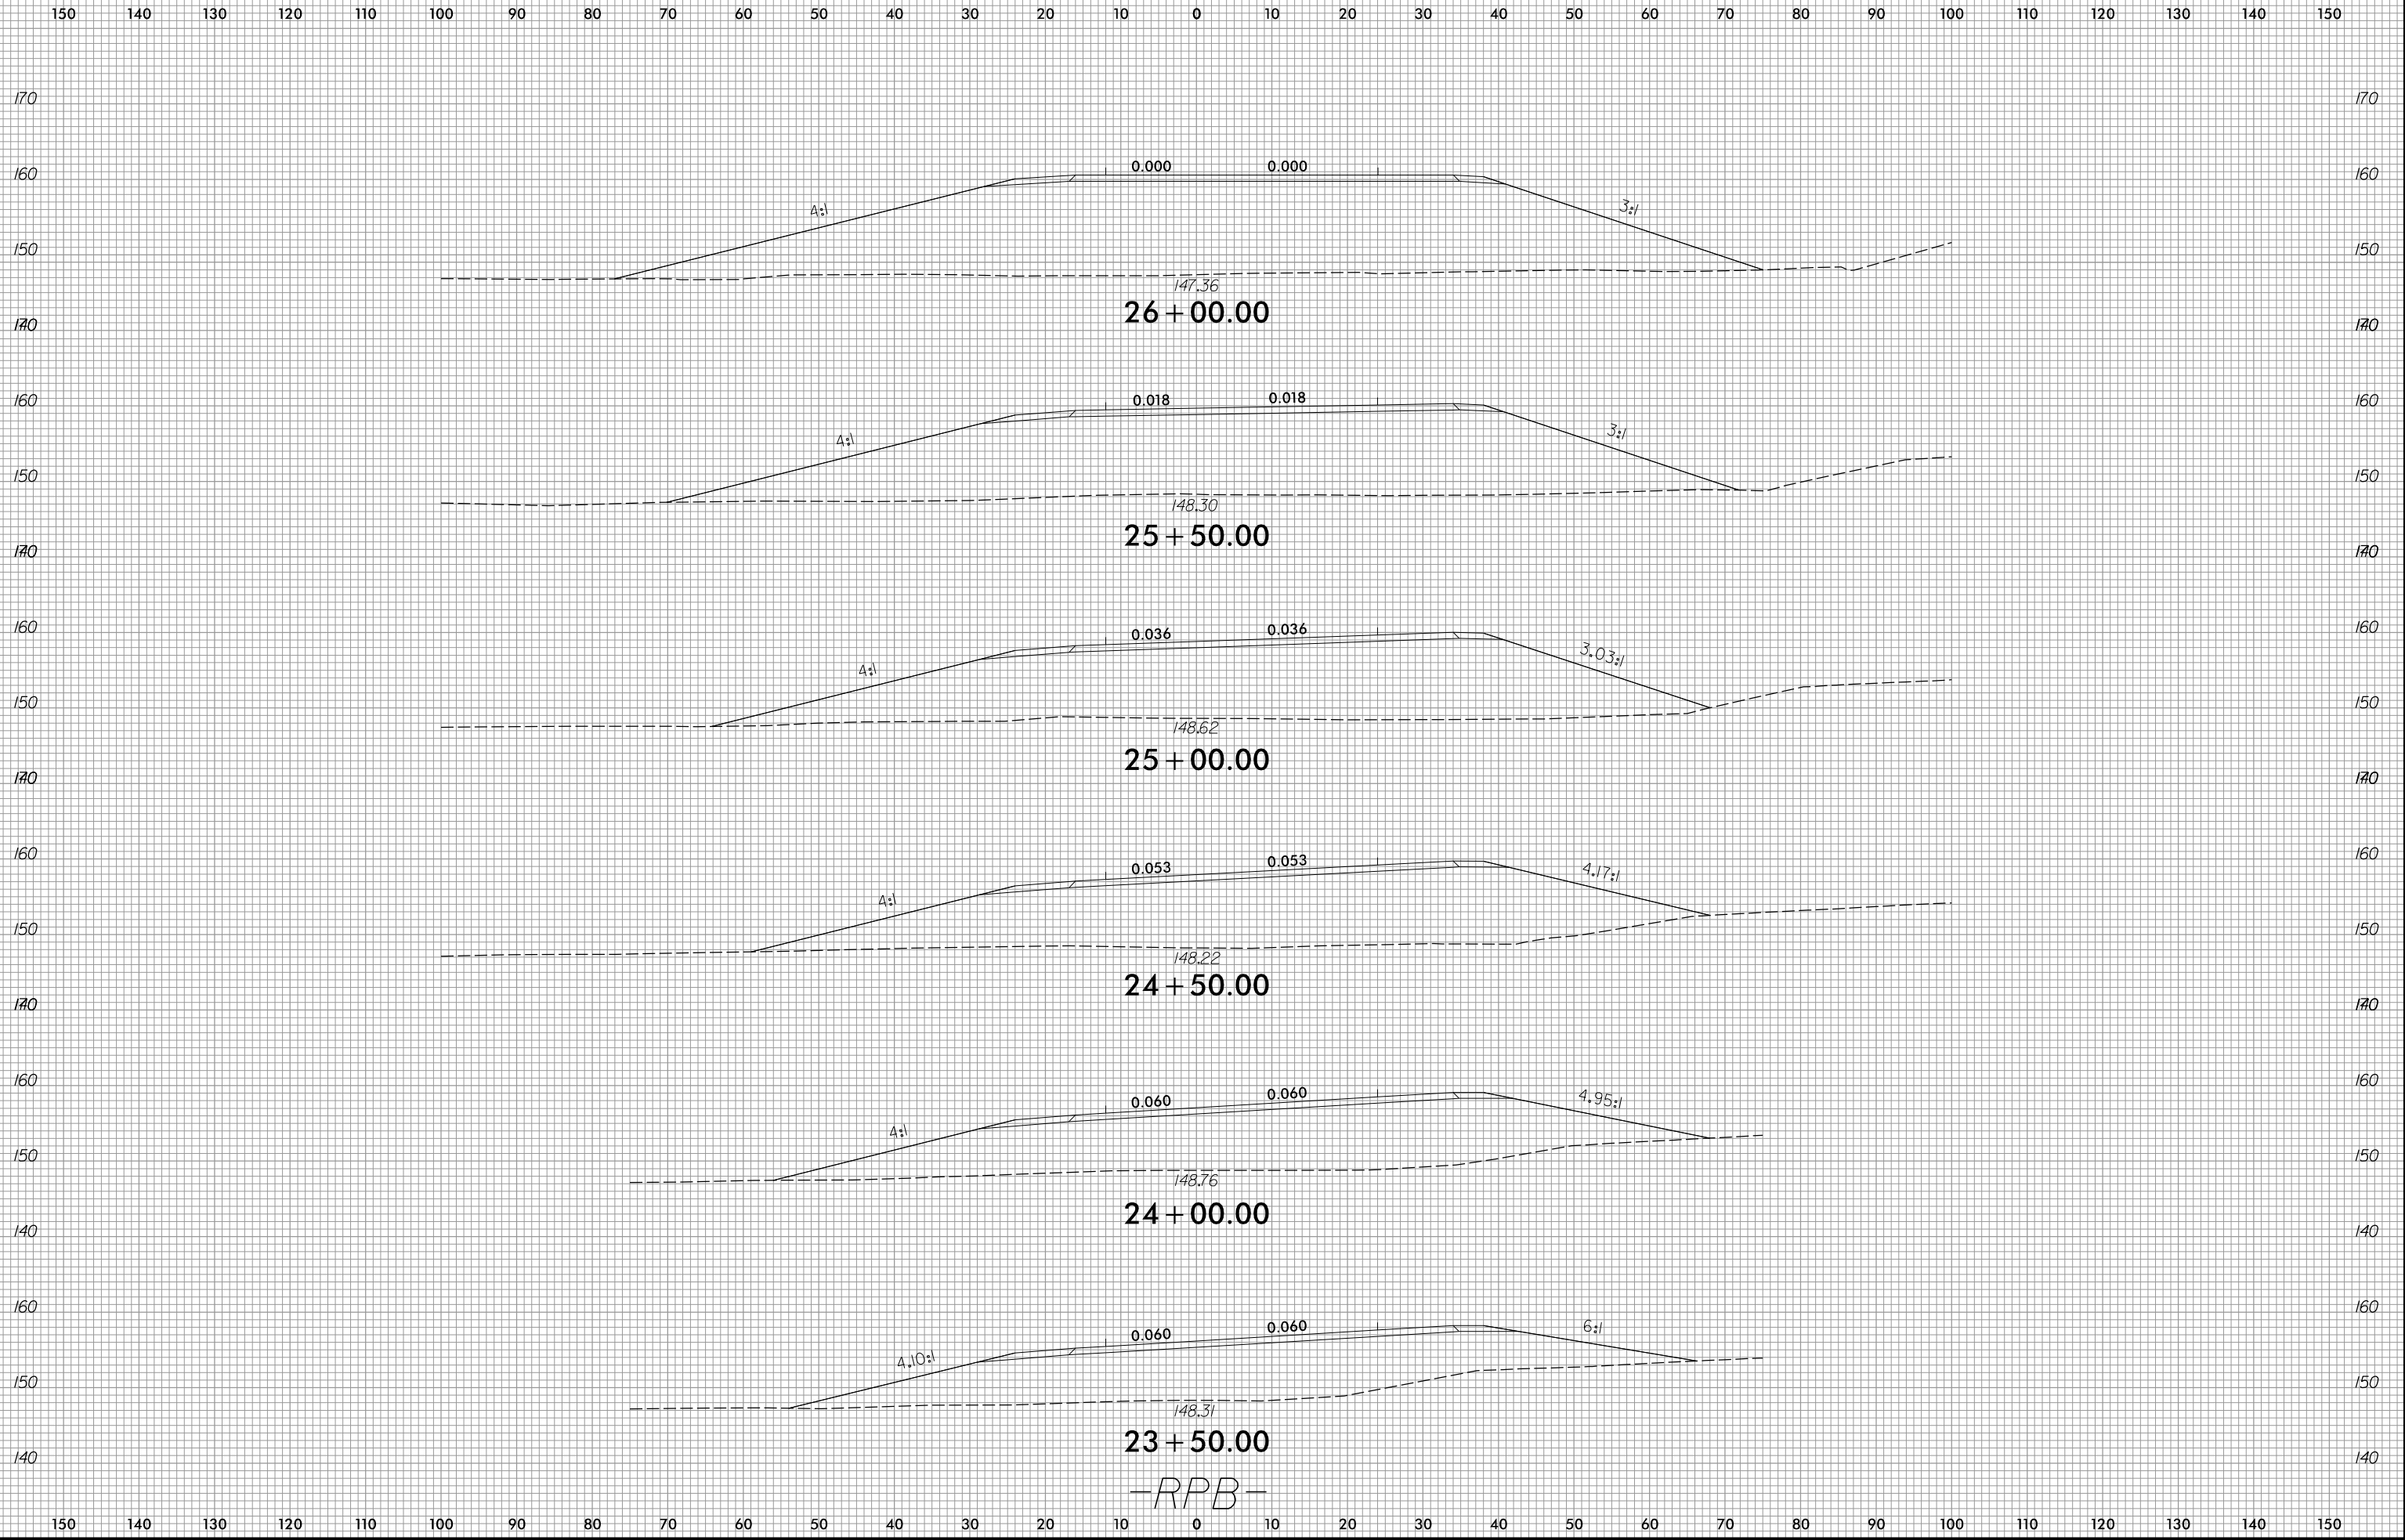

-RPB-

7/10/2023
R:\Roadway\WSP\15972_Rdy_xpl_rpb.dgn