


6/23/16

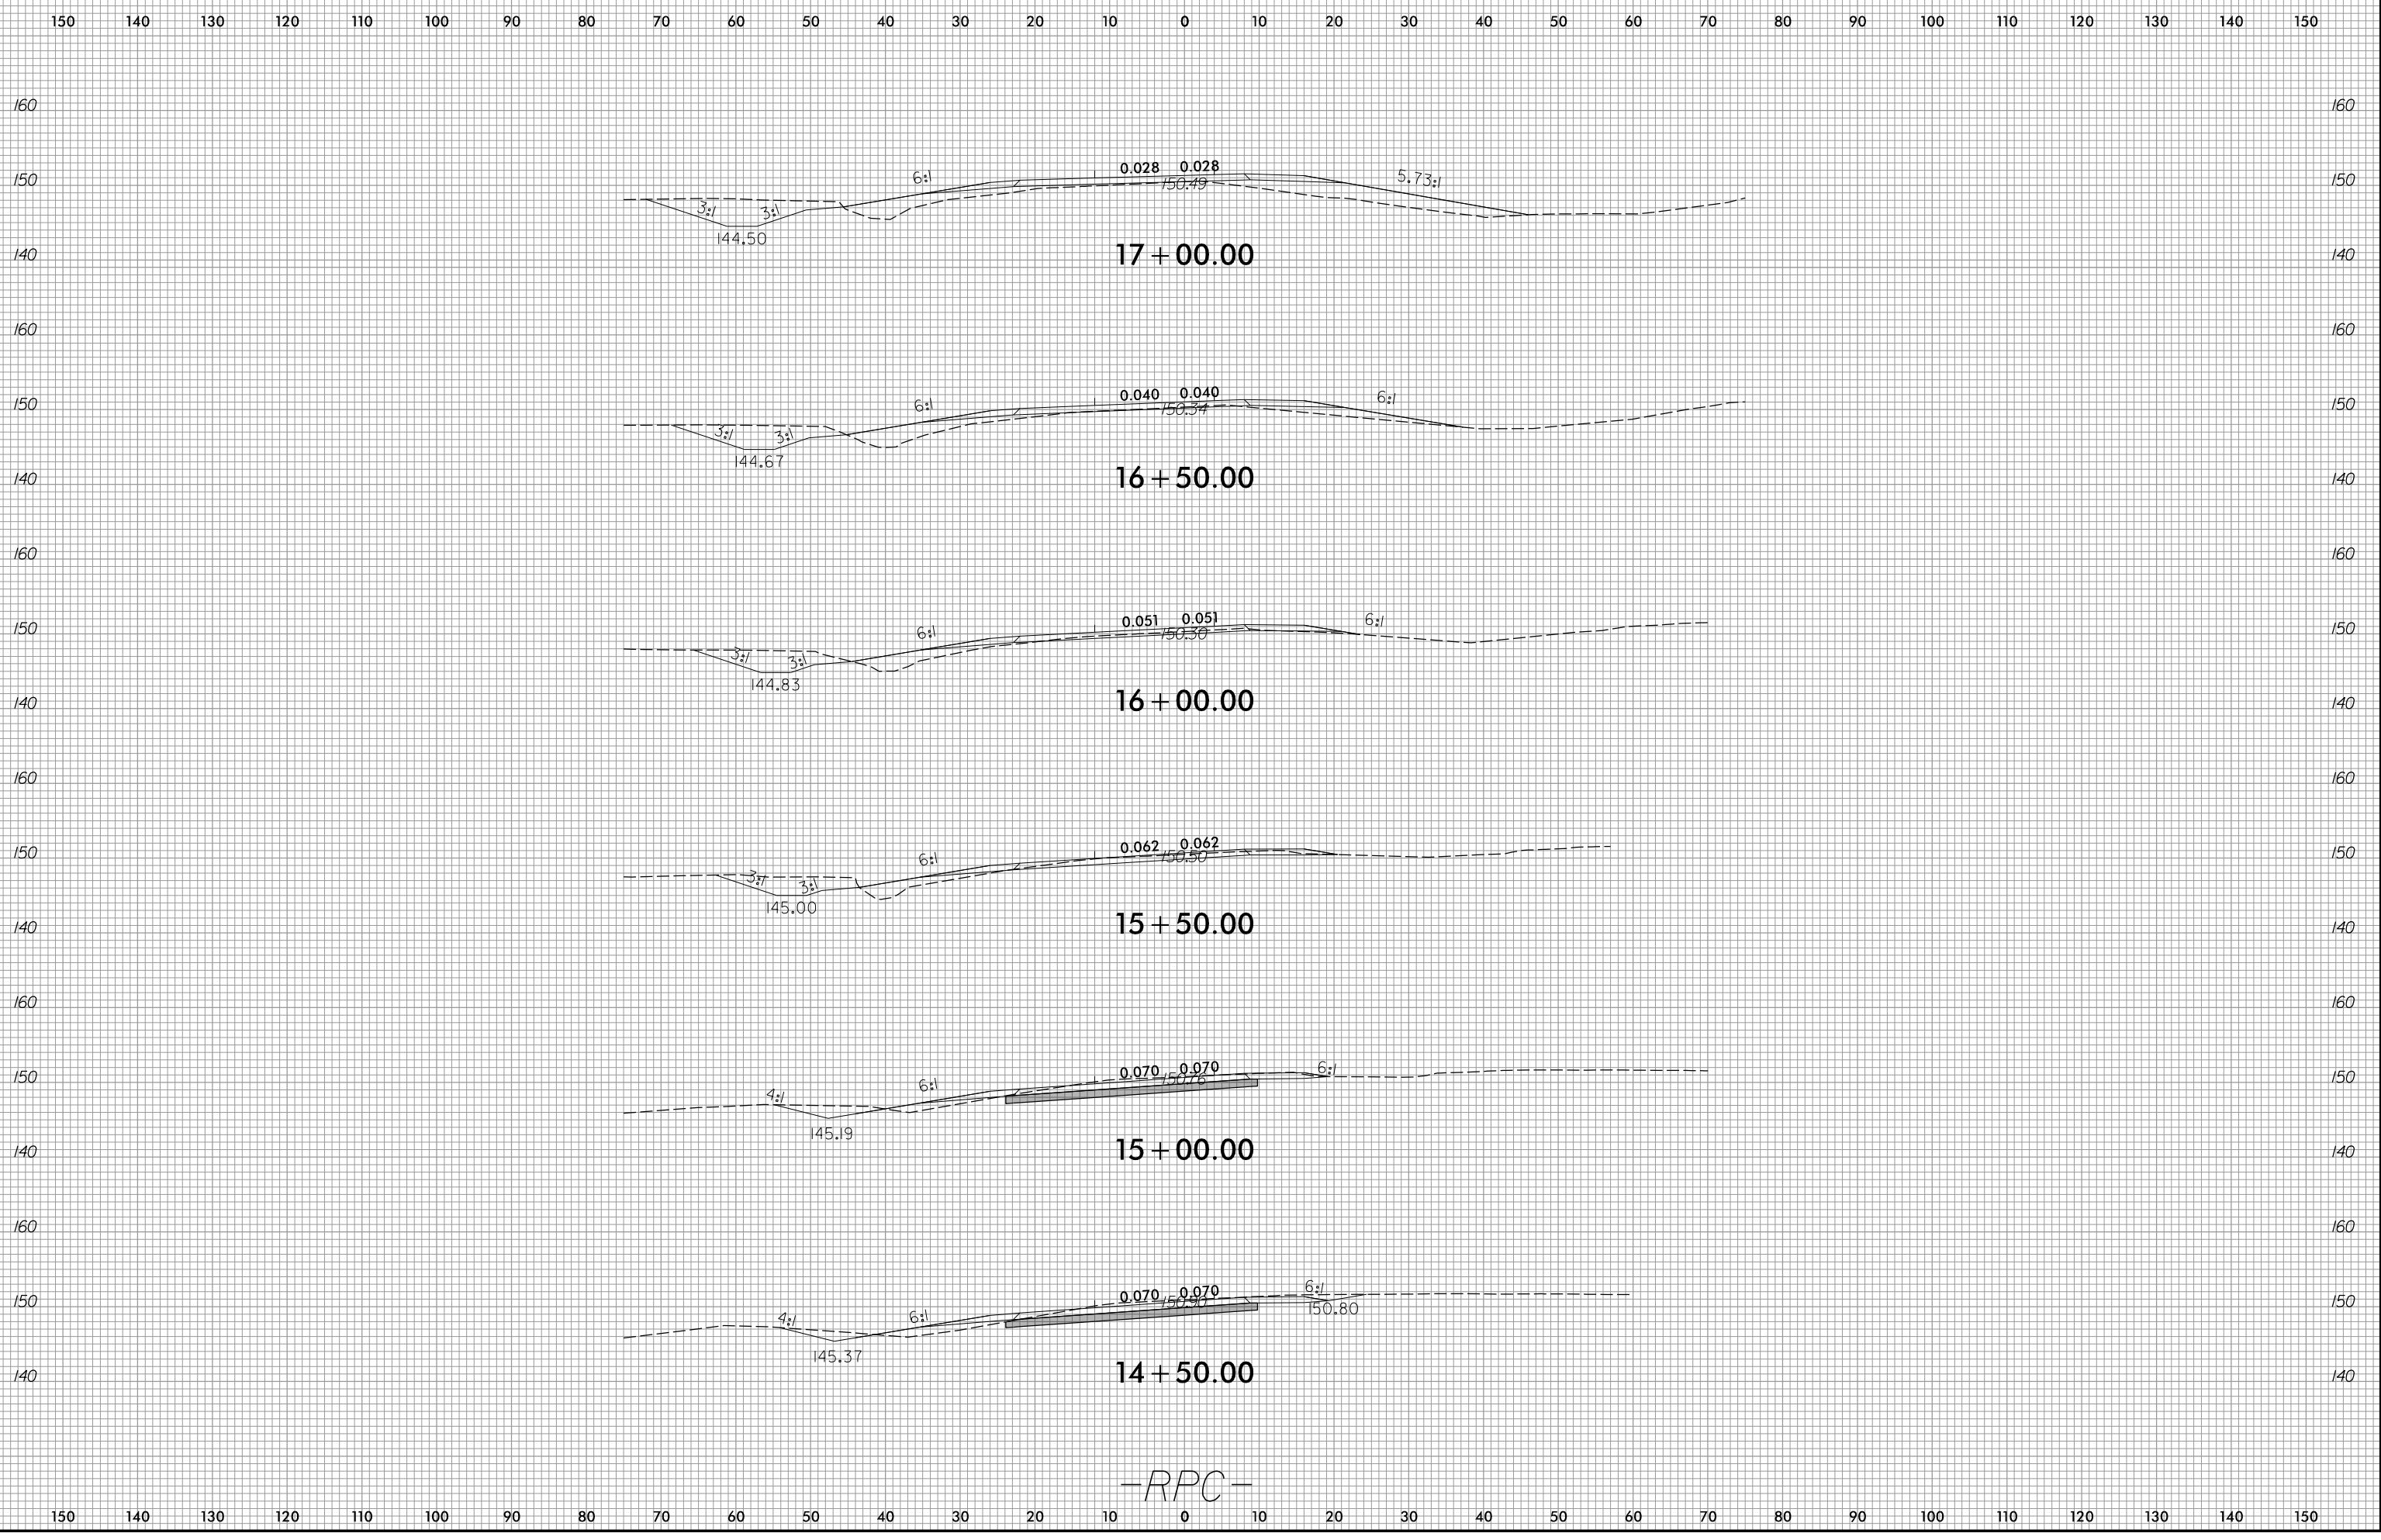

7/10/2023
R:\Roadway\WSP\15972_Rdy_xpl_rpc.dgn
ane/16

-RPC-