


6/23/16



PROJ. REFERENCE NO.  
I-5972

SHEET NO.  
X-47

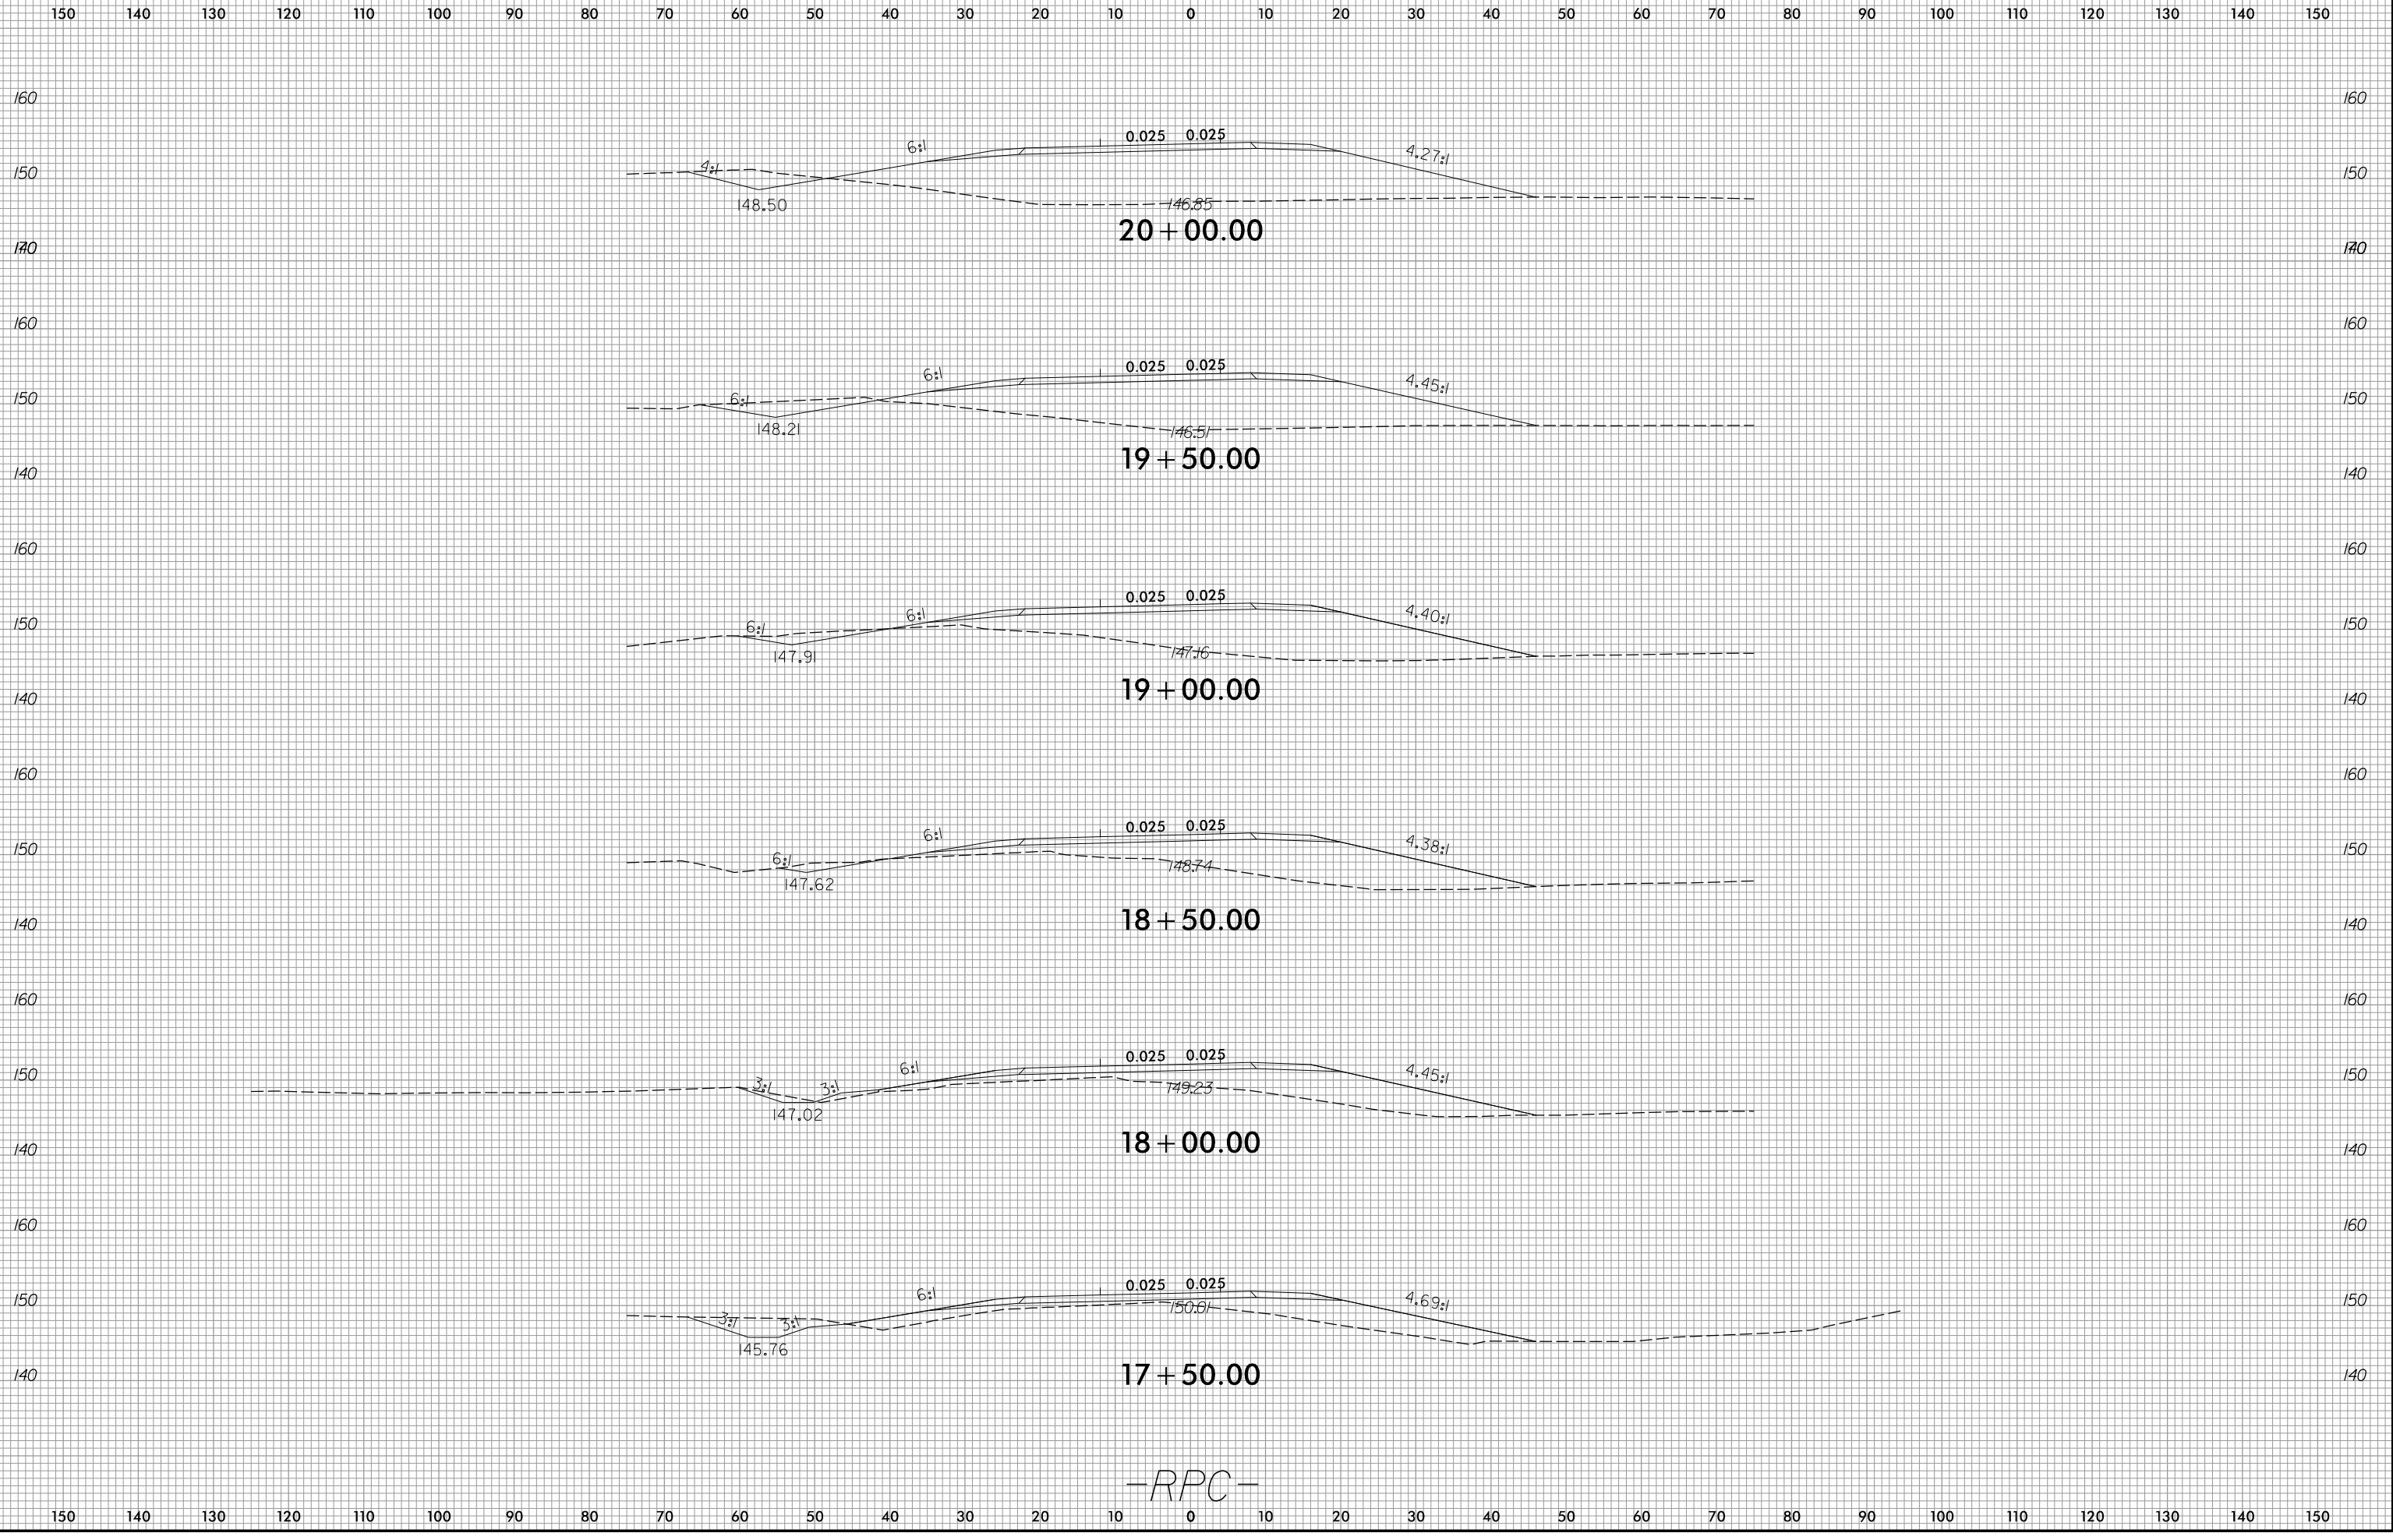

-RPC-

7/10/2023  
R:\Roadway\WSC\15972\_Rdy\_xpl\_rpc.dgn  
andf1ar