


6/23/16

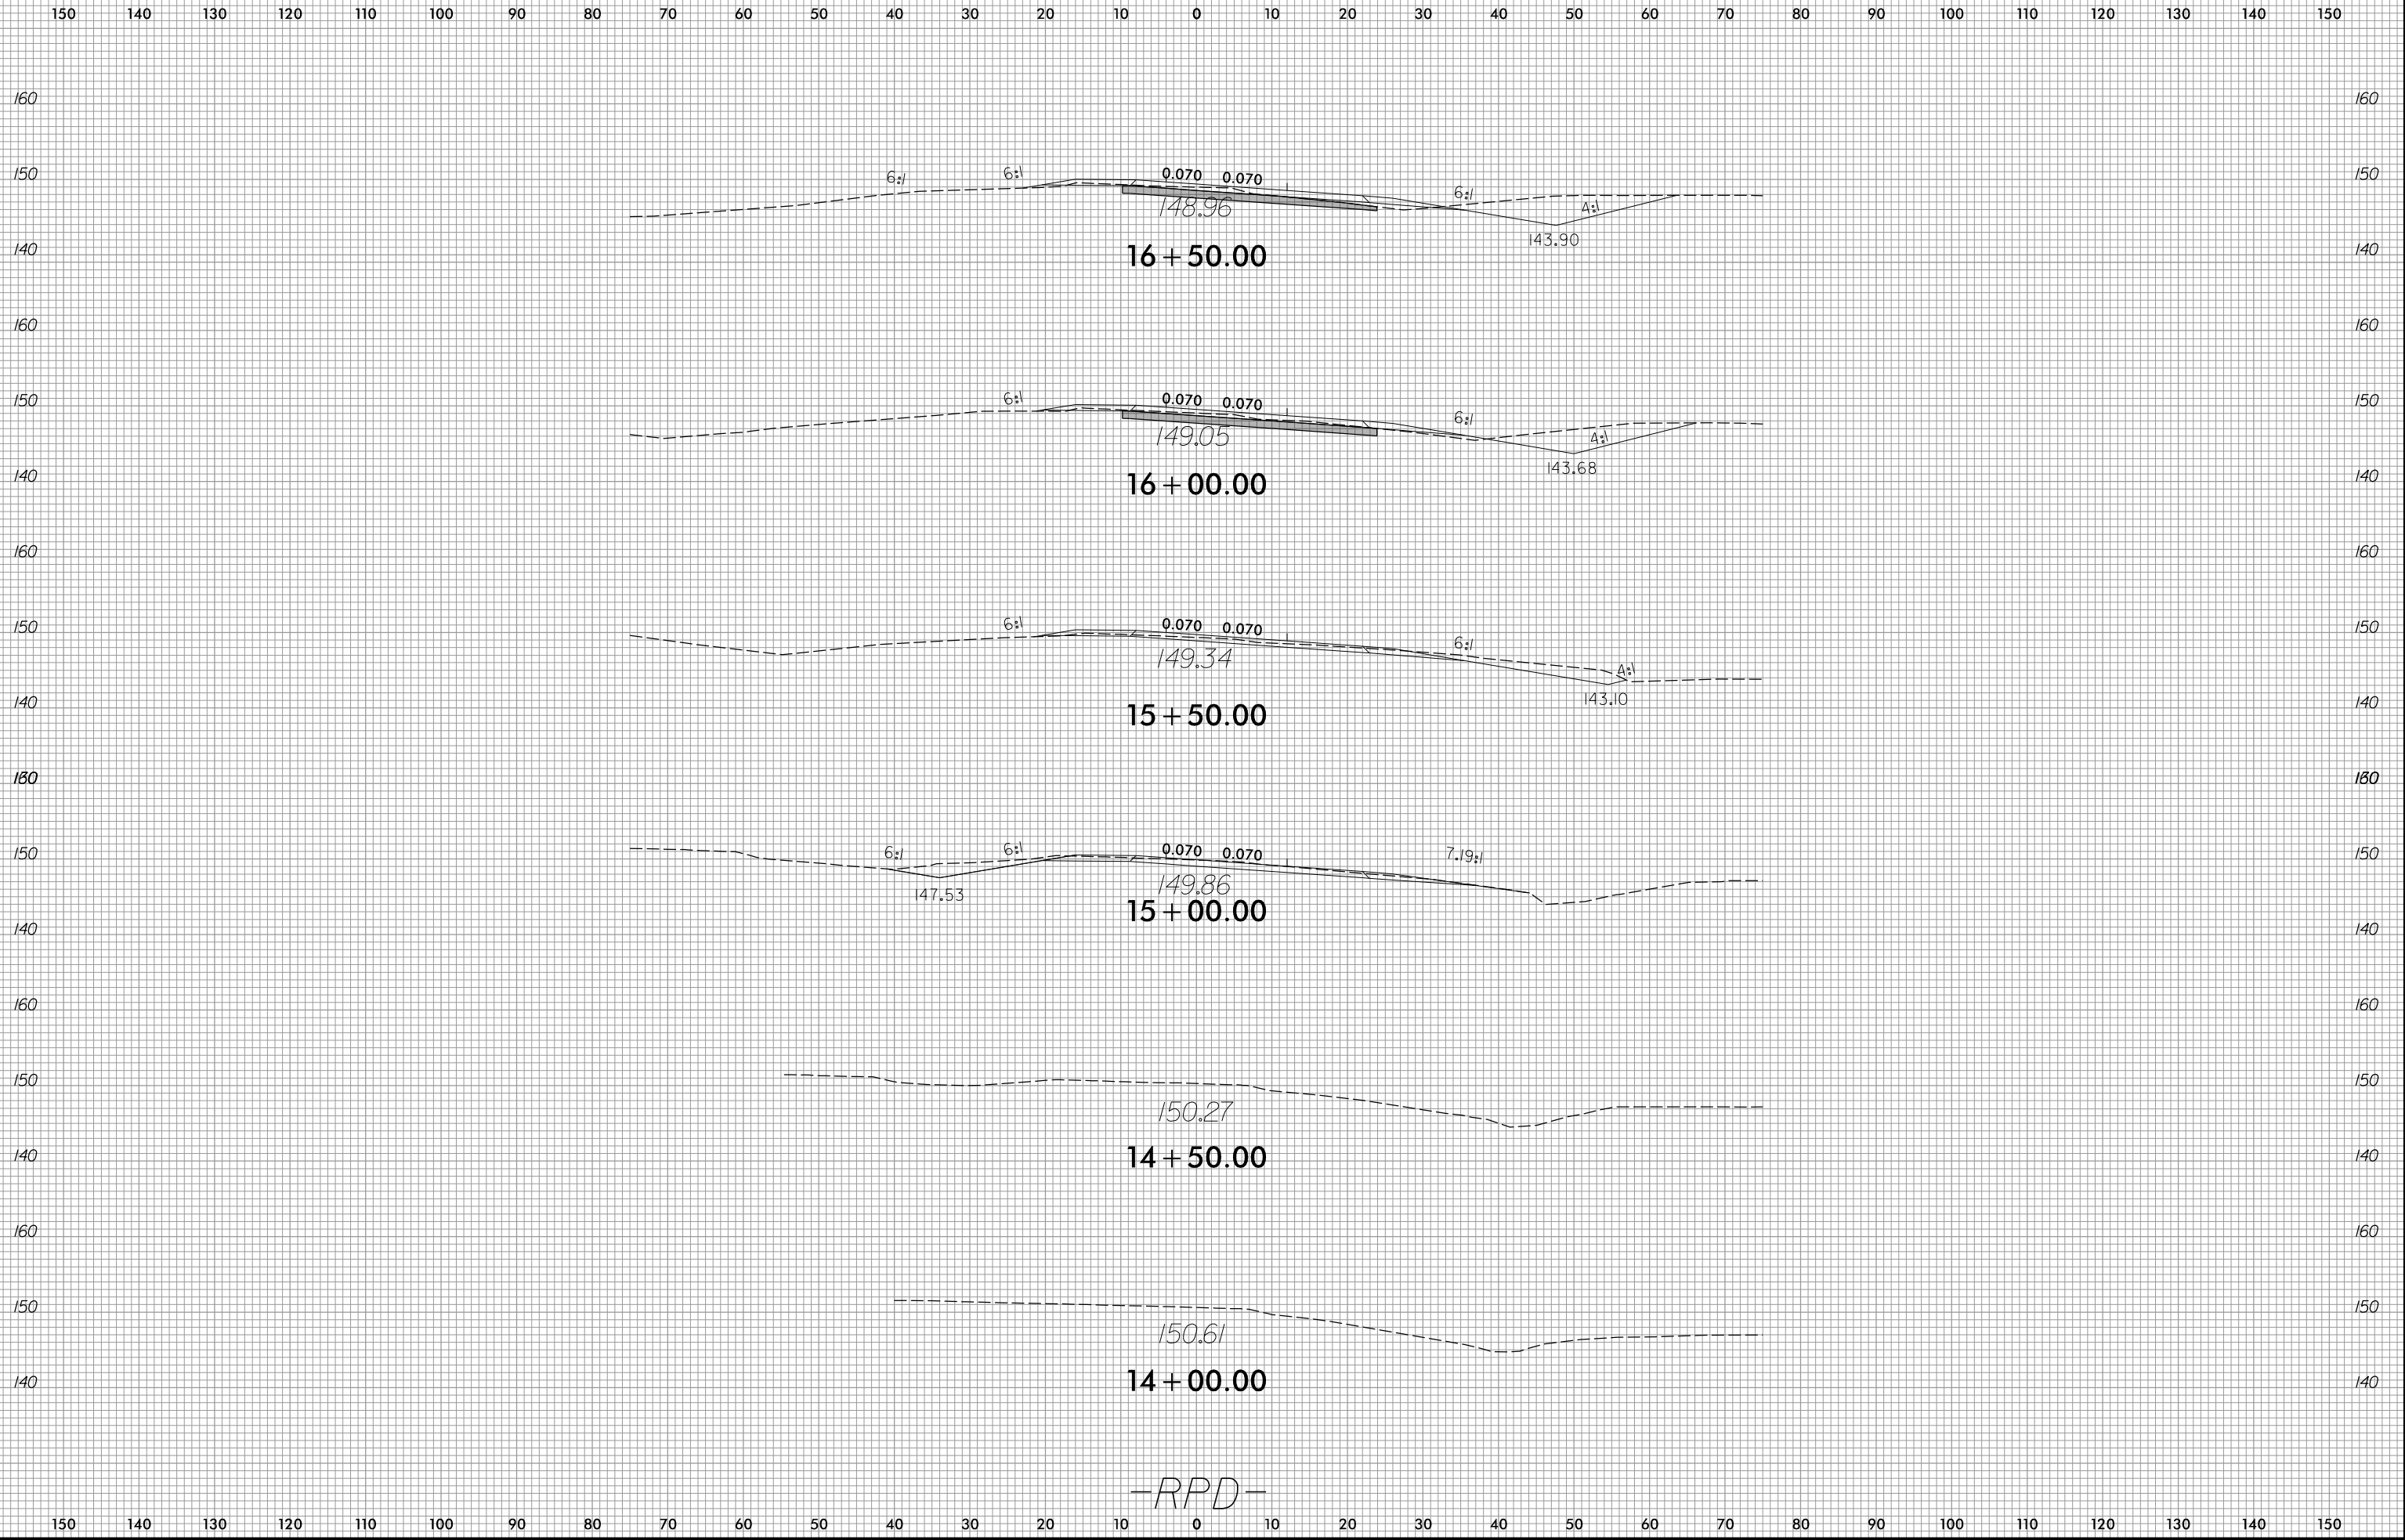

-RPD-

7/10/2023
R:\Roadway\W5015972_Rdy_xpl.rpd.dgn
andlar