



6/23/16

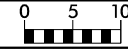

PROJ. REFERENCE NO.
I-5972

SHEET NO.
X-51

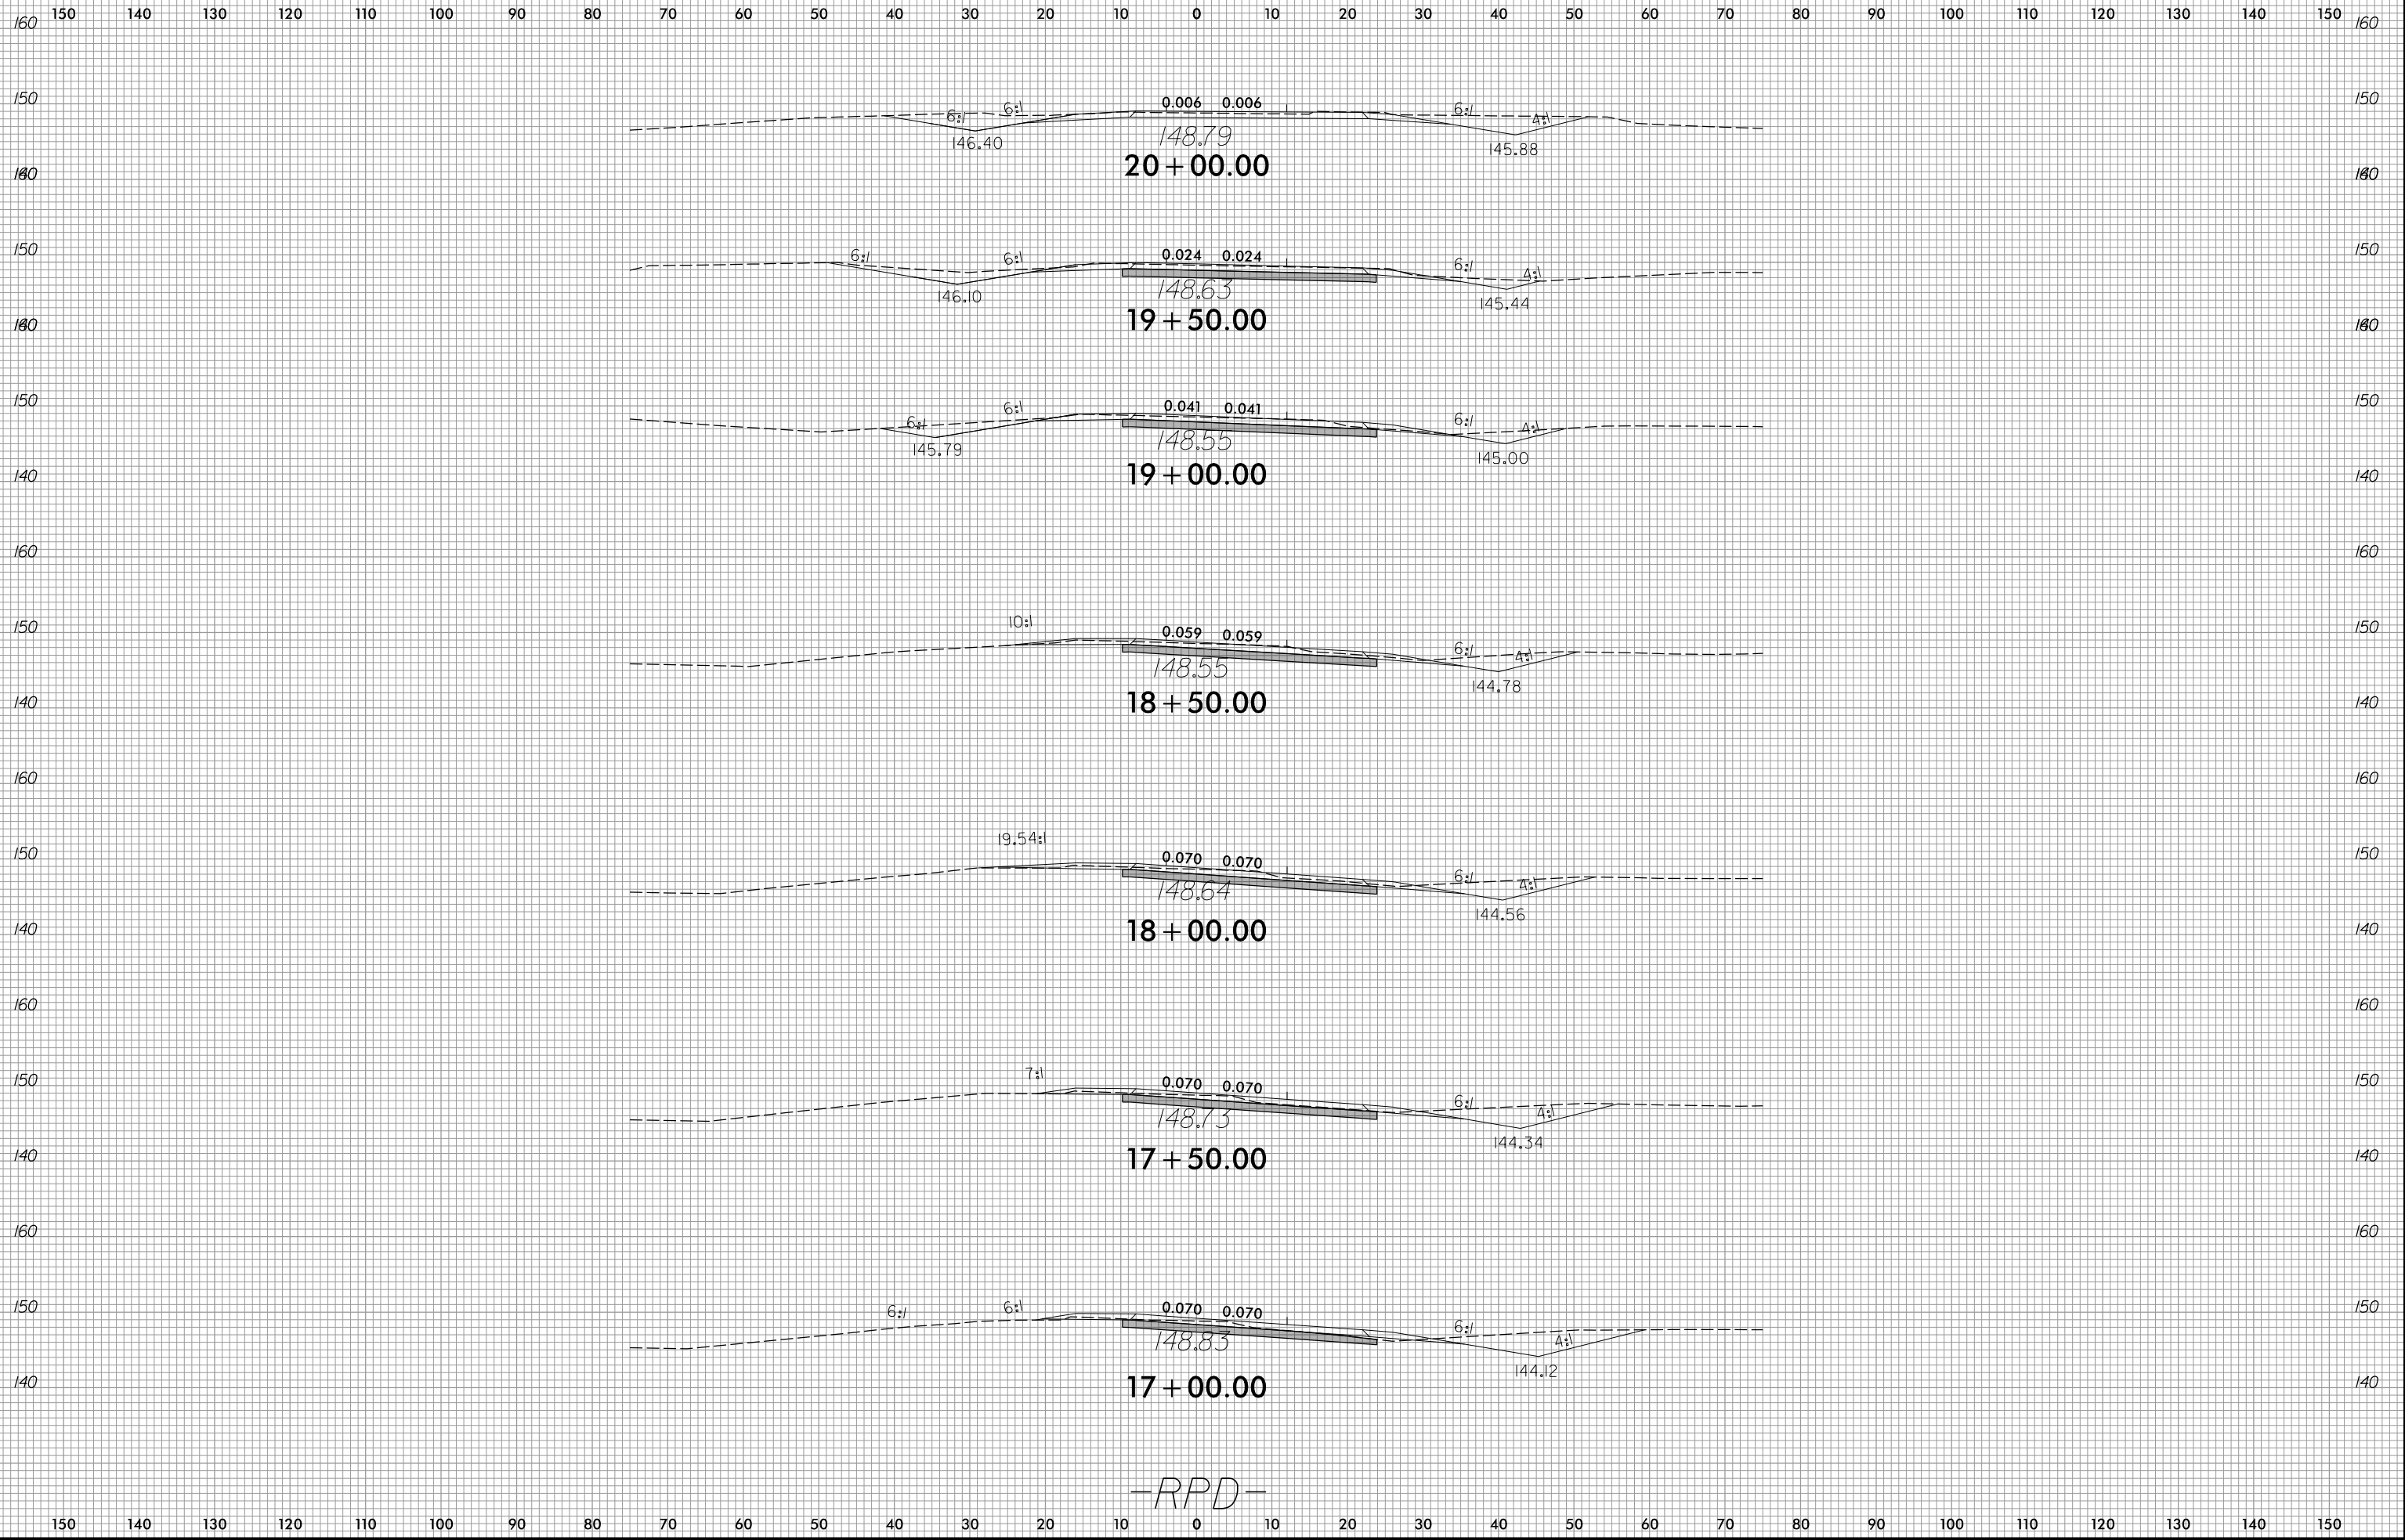

-RPD-

7/10/2023
R:\Roadway\WCS\15972_Rdy_xpl_rpd.dgn
andler