


6/23/16

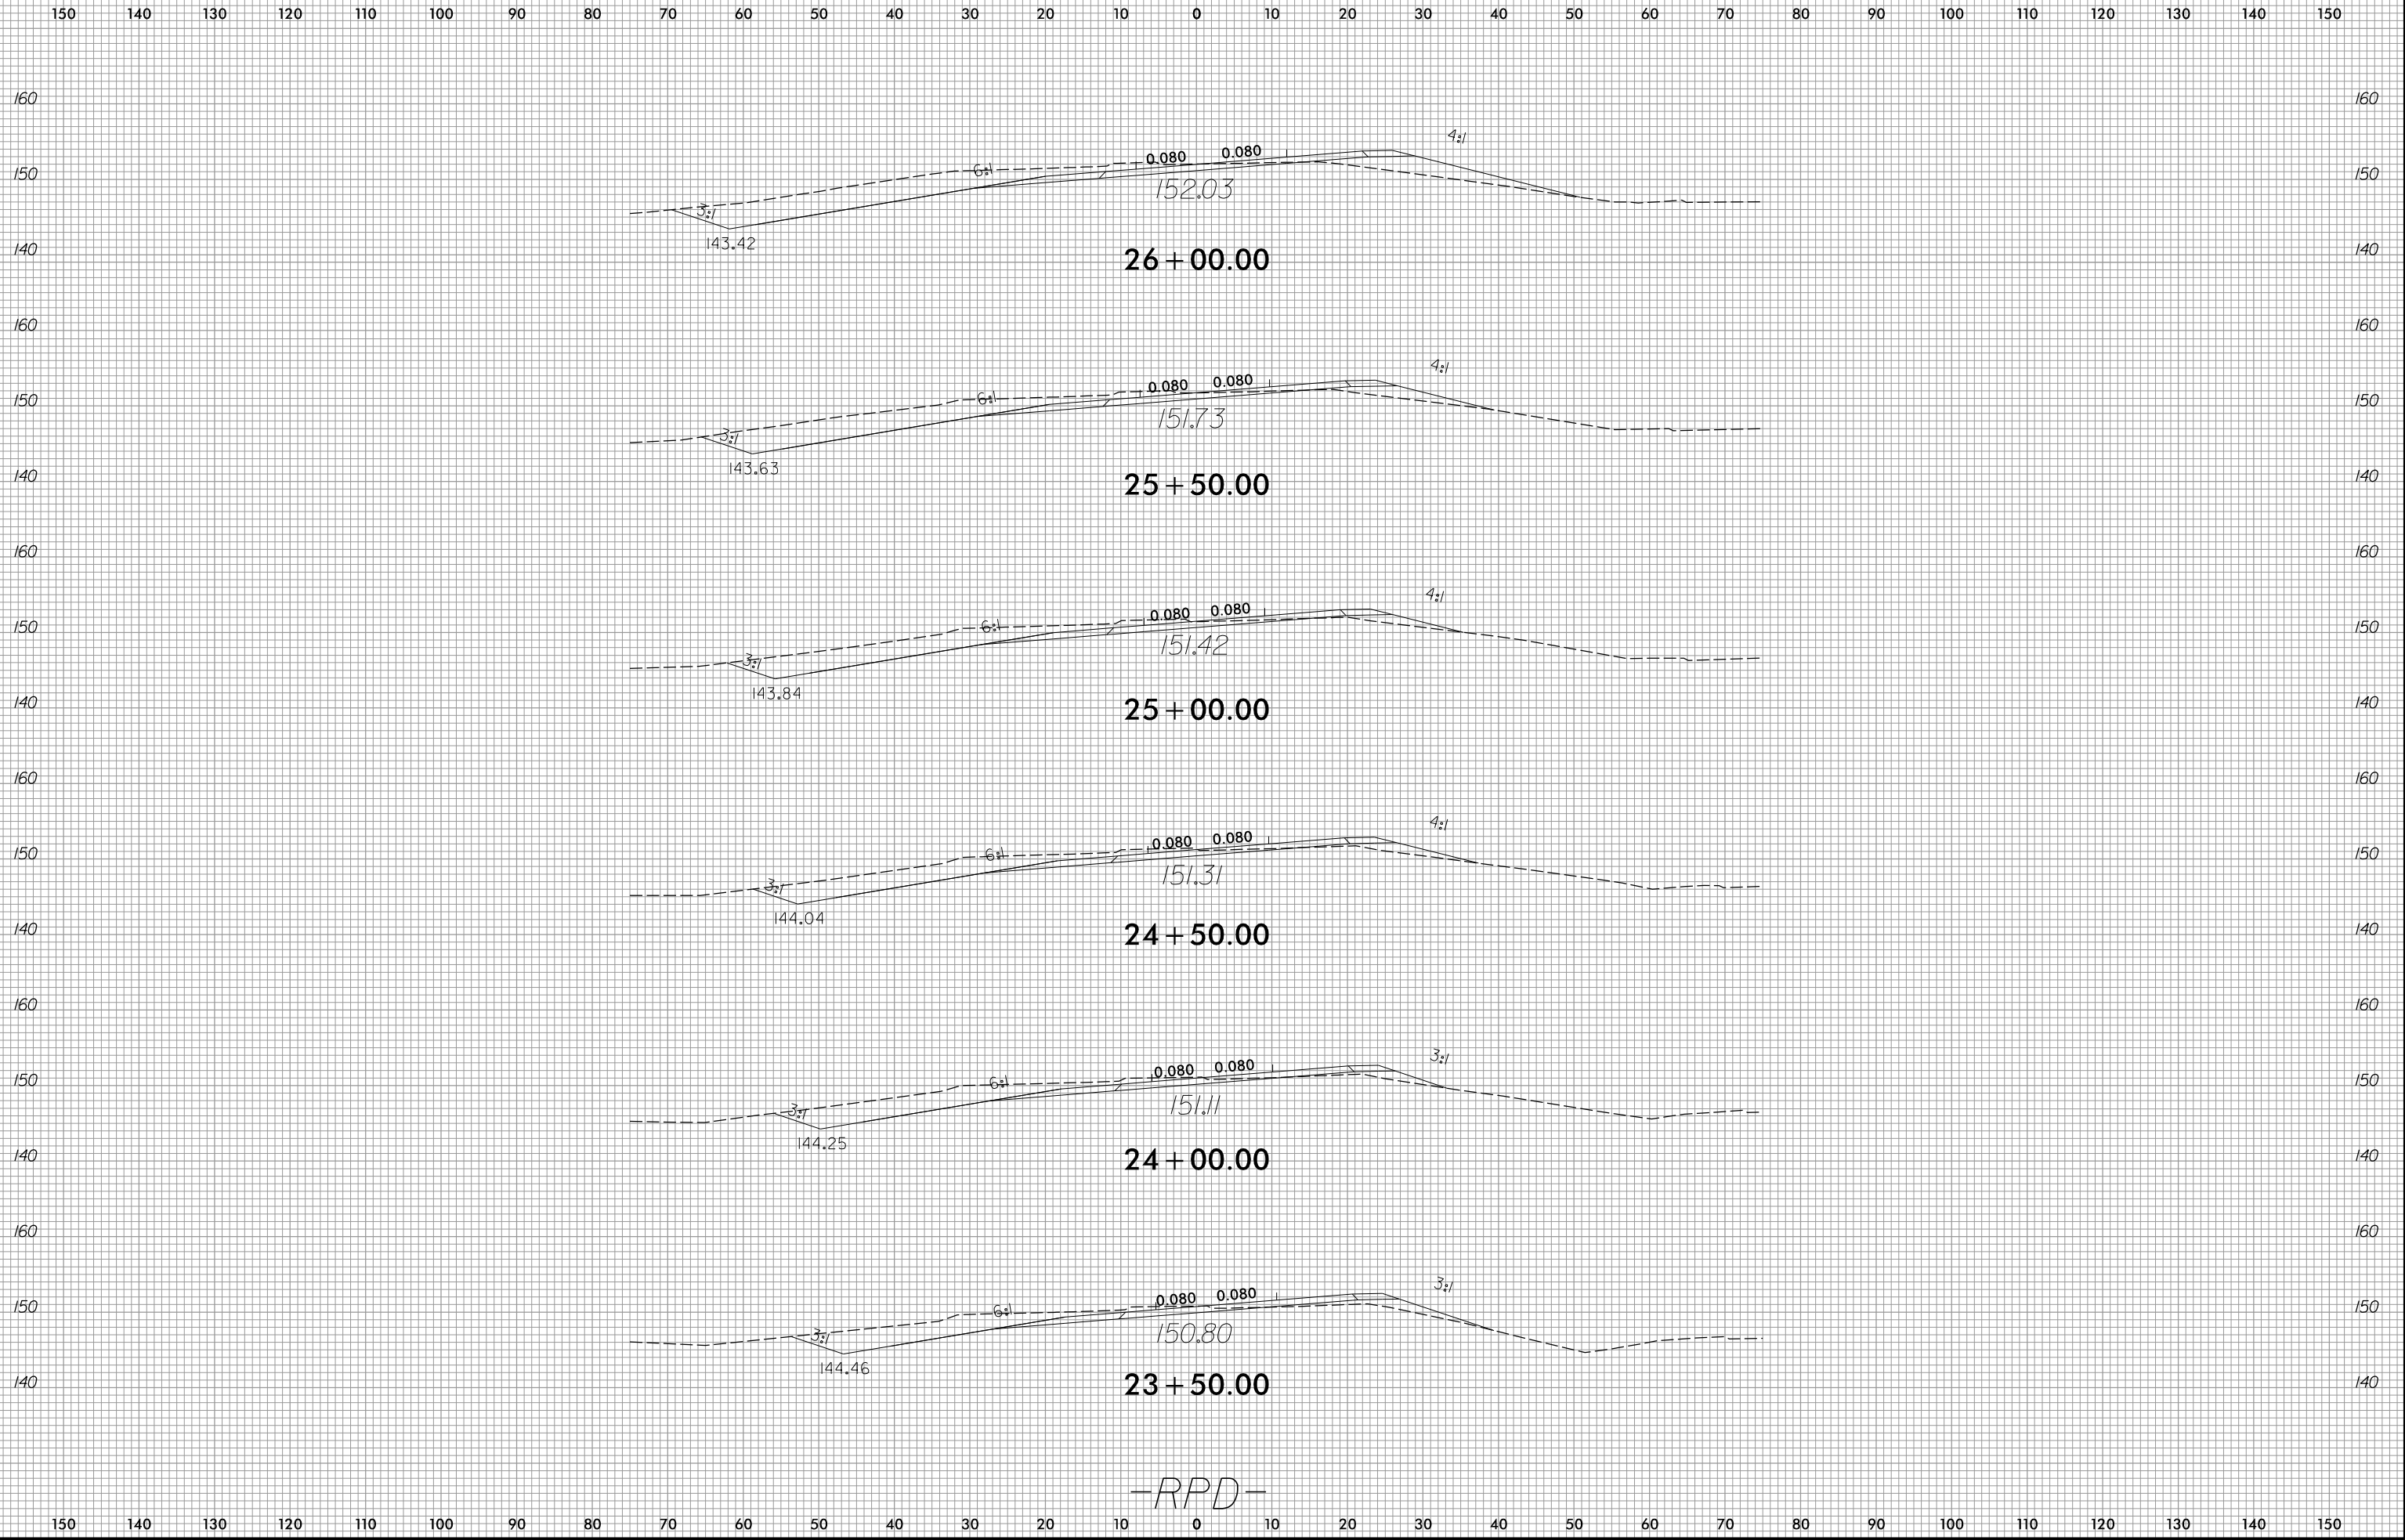

-RPD-

7/10/2023  
R:\Roadway\WSP\15972\_Rdy\_xpl.rpd.dgn  
and 1st