


6/23/16

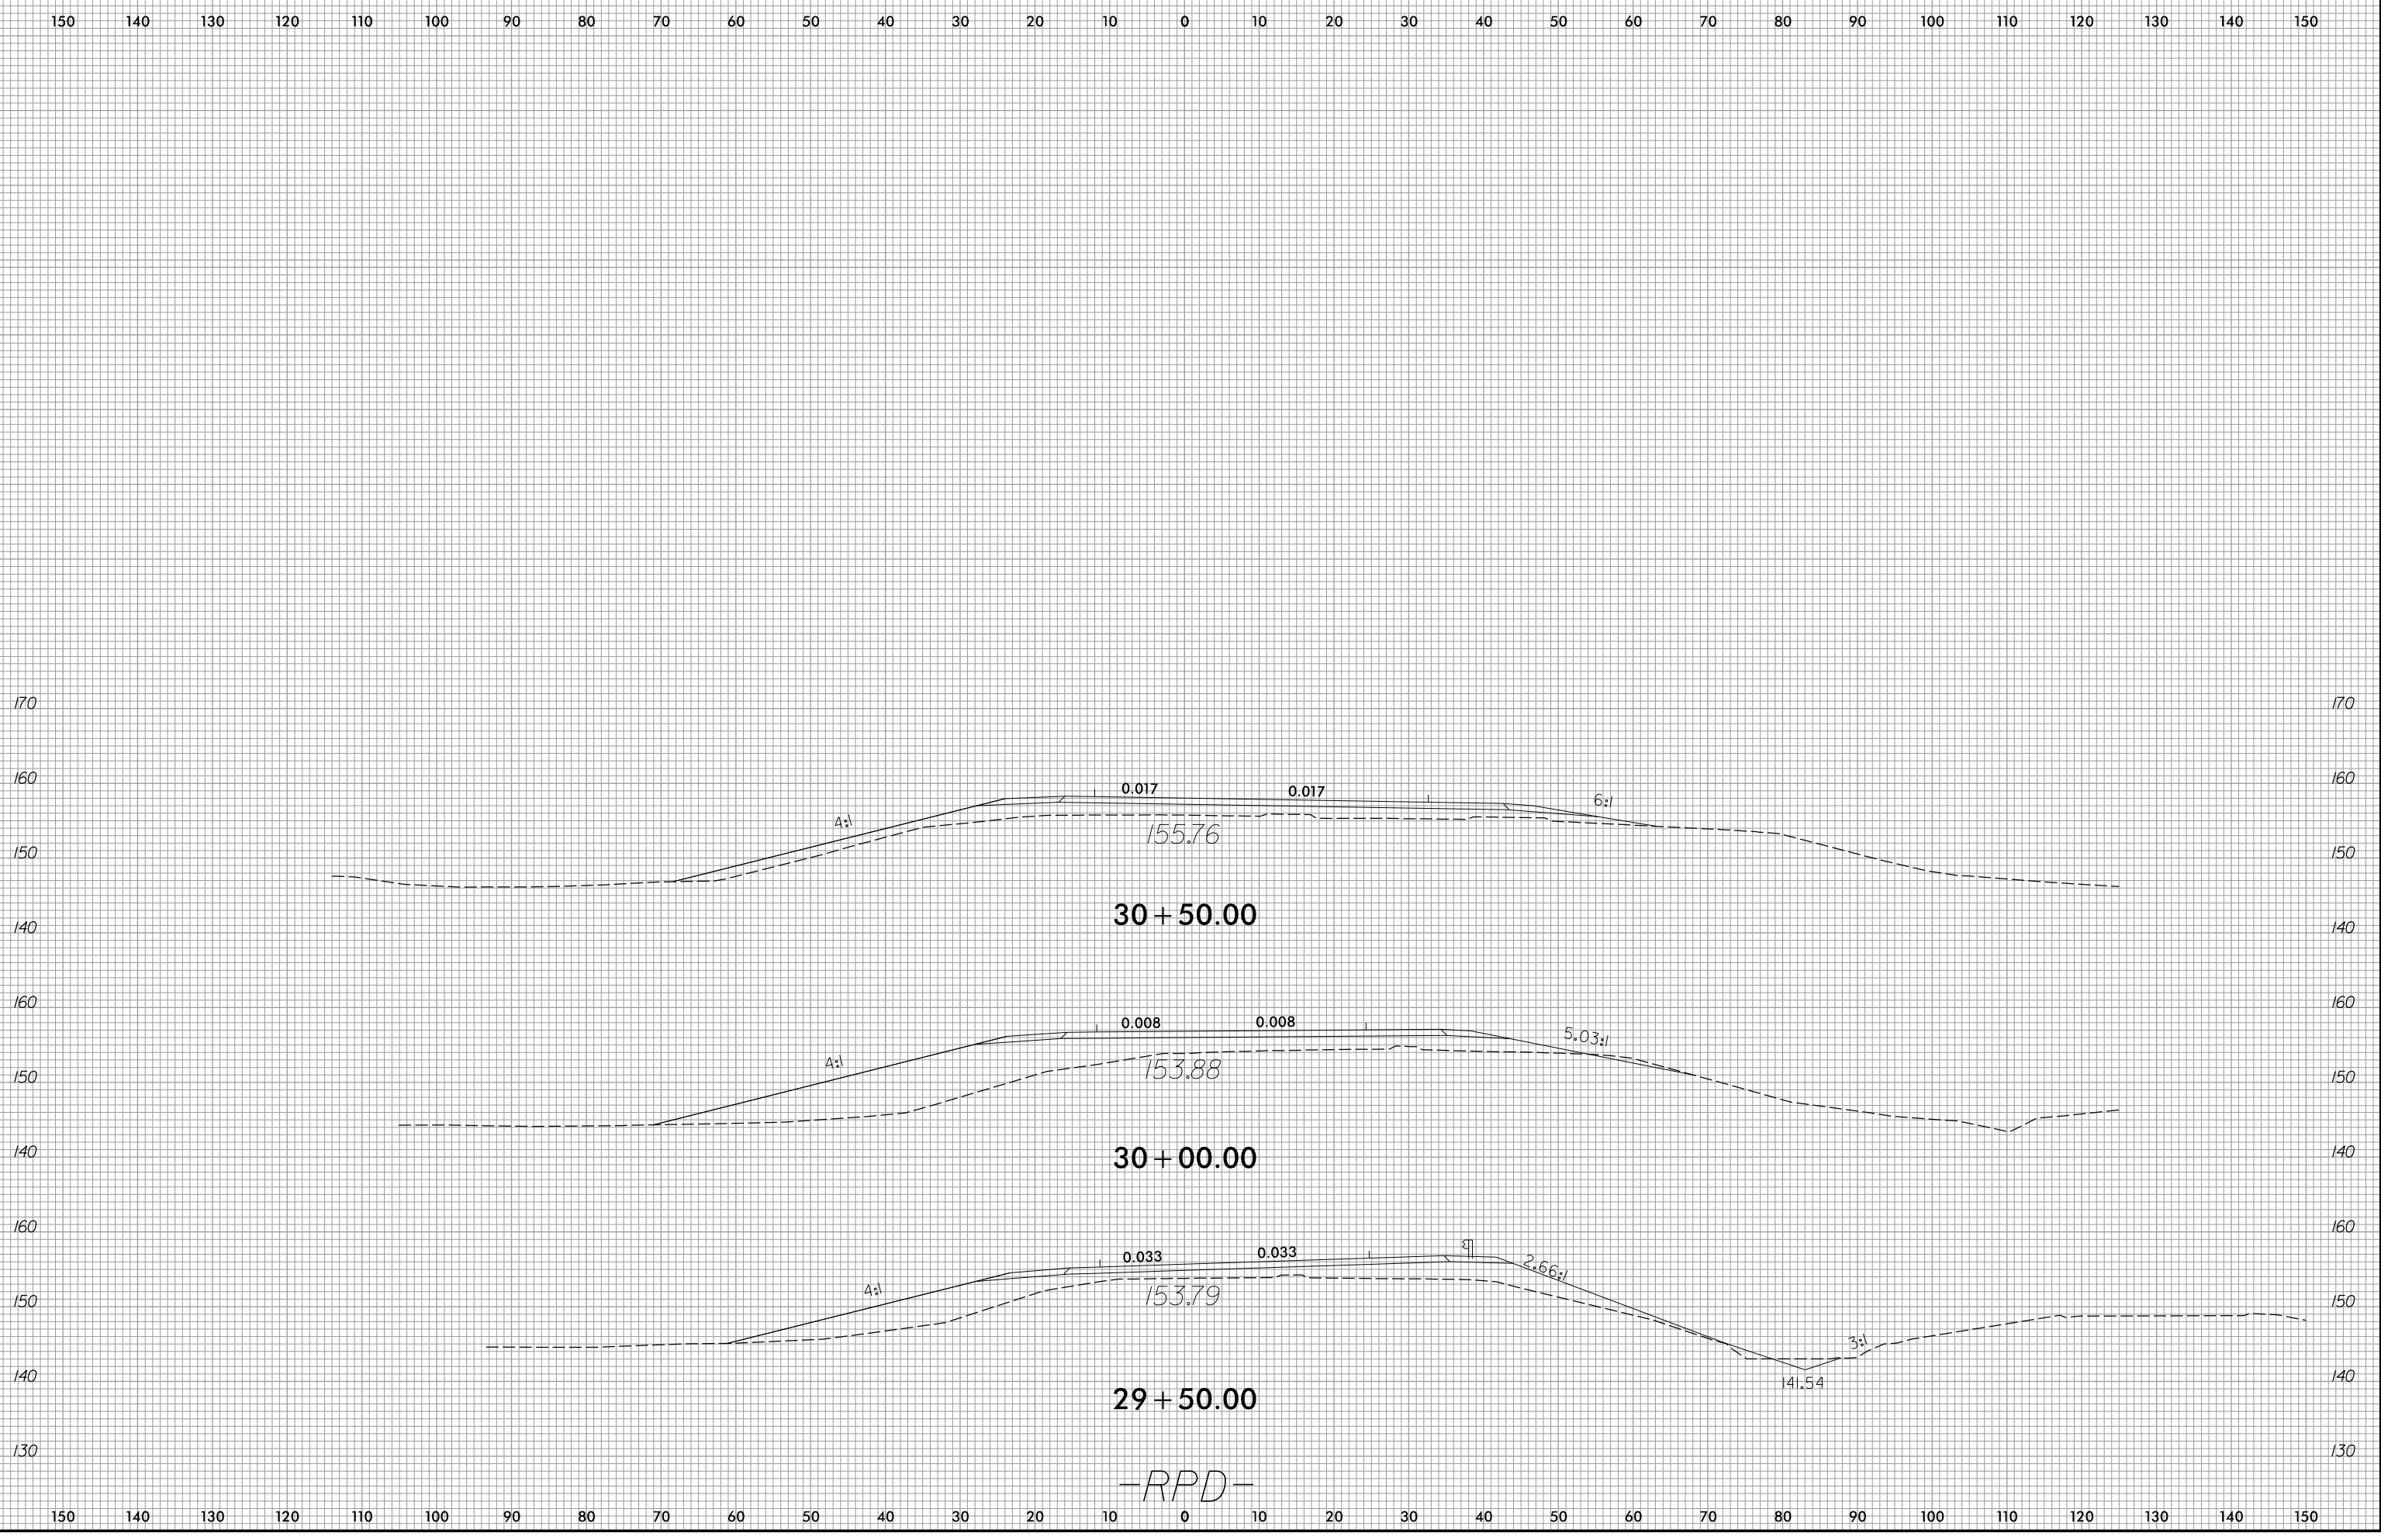

7/10/2023  
R:\Roadway\WSC\15972\_Rdy\_xpl\_rpd.dgn  
andlar