


6/23/16

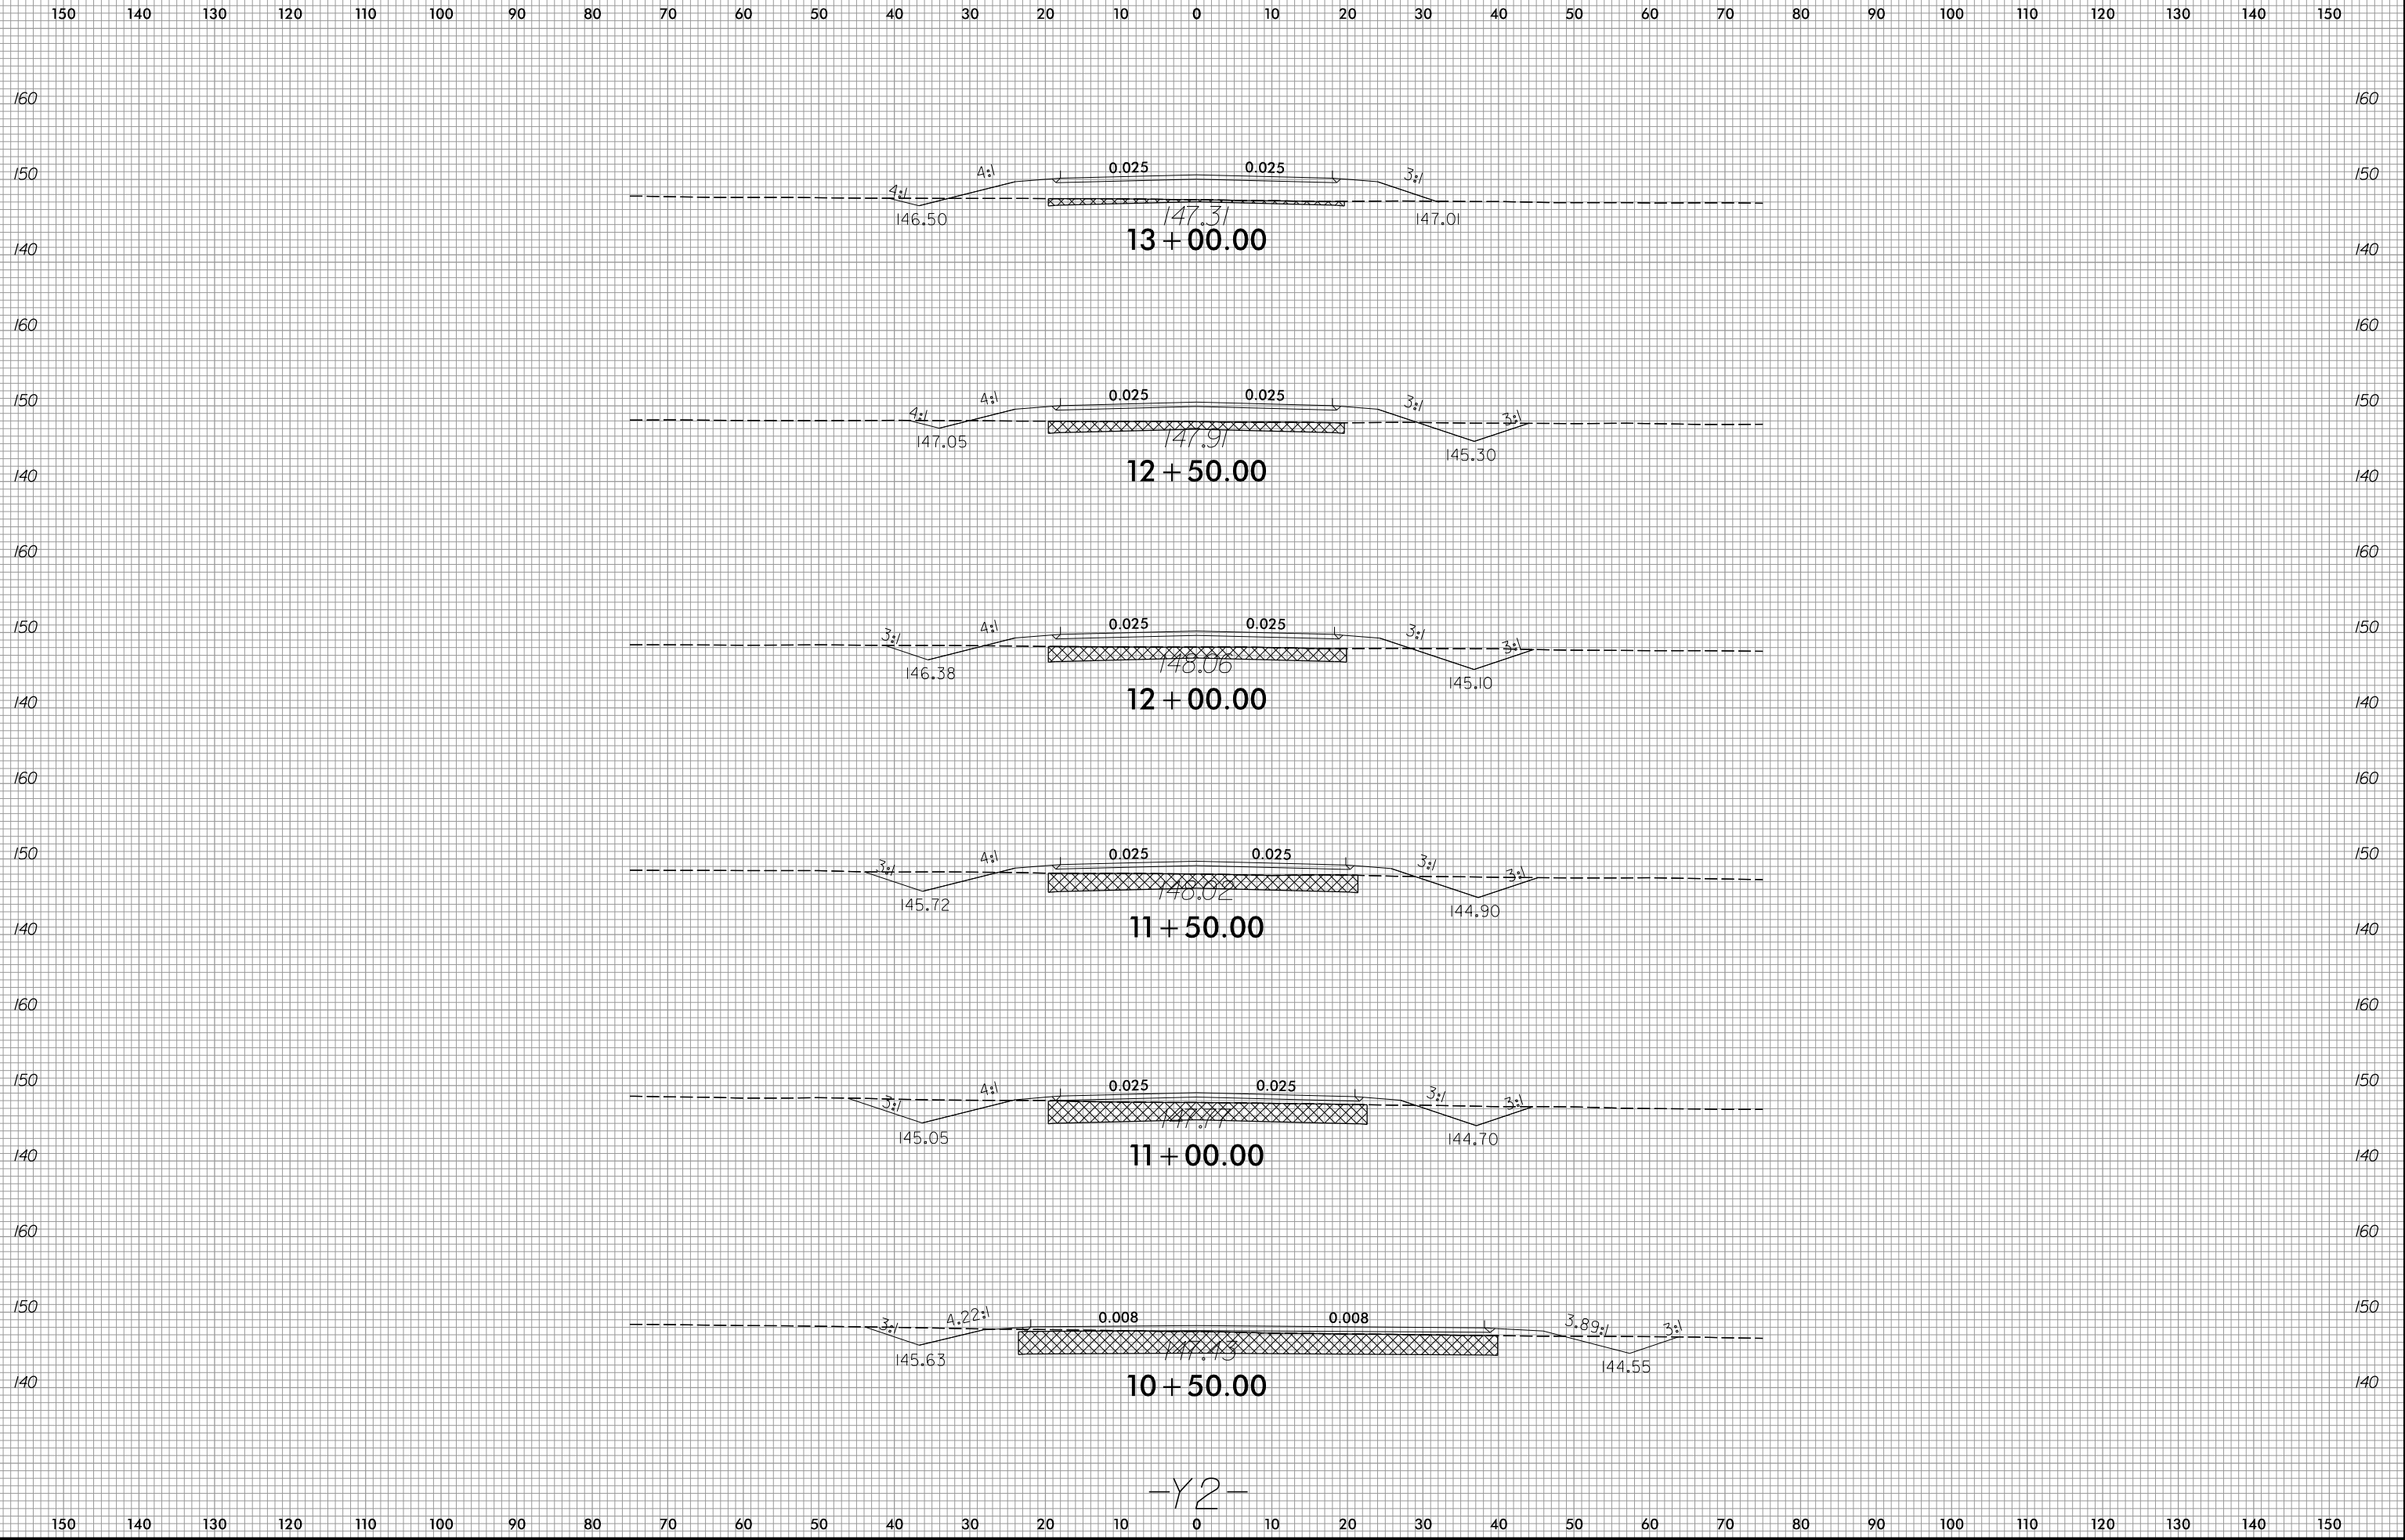

-Y2-

8/14/2023
R:\Roadway\WSP\15972_Rdy_xpl_y2.dgn
andlar