



6/23/16

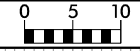

PROJ. REFERENCE NO.
I-5972

SHEET NO.
X-60

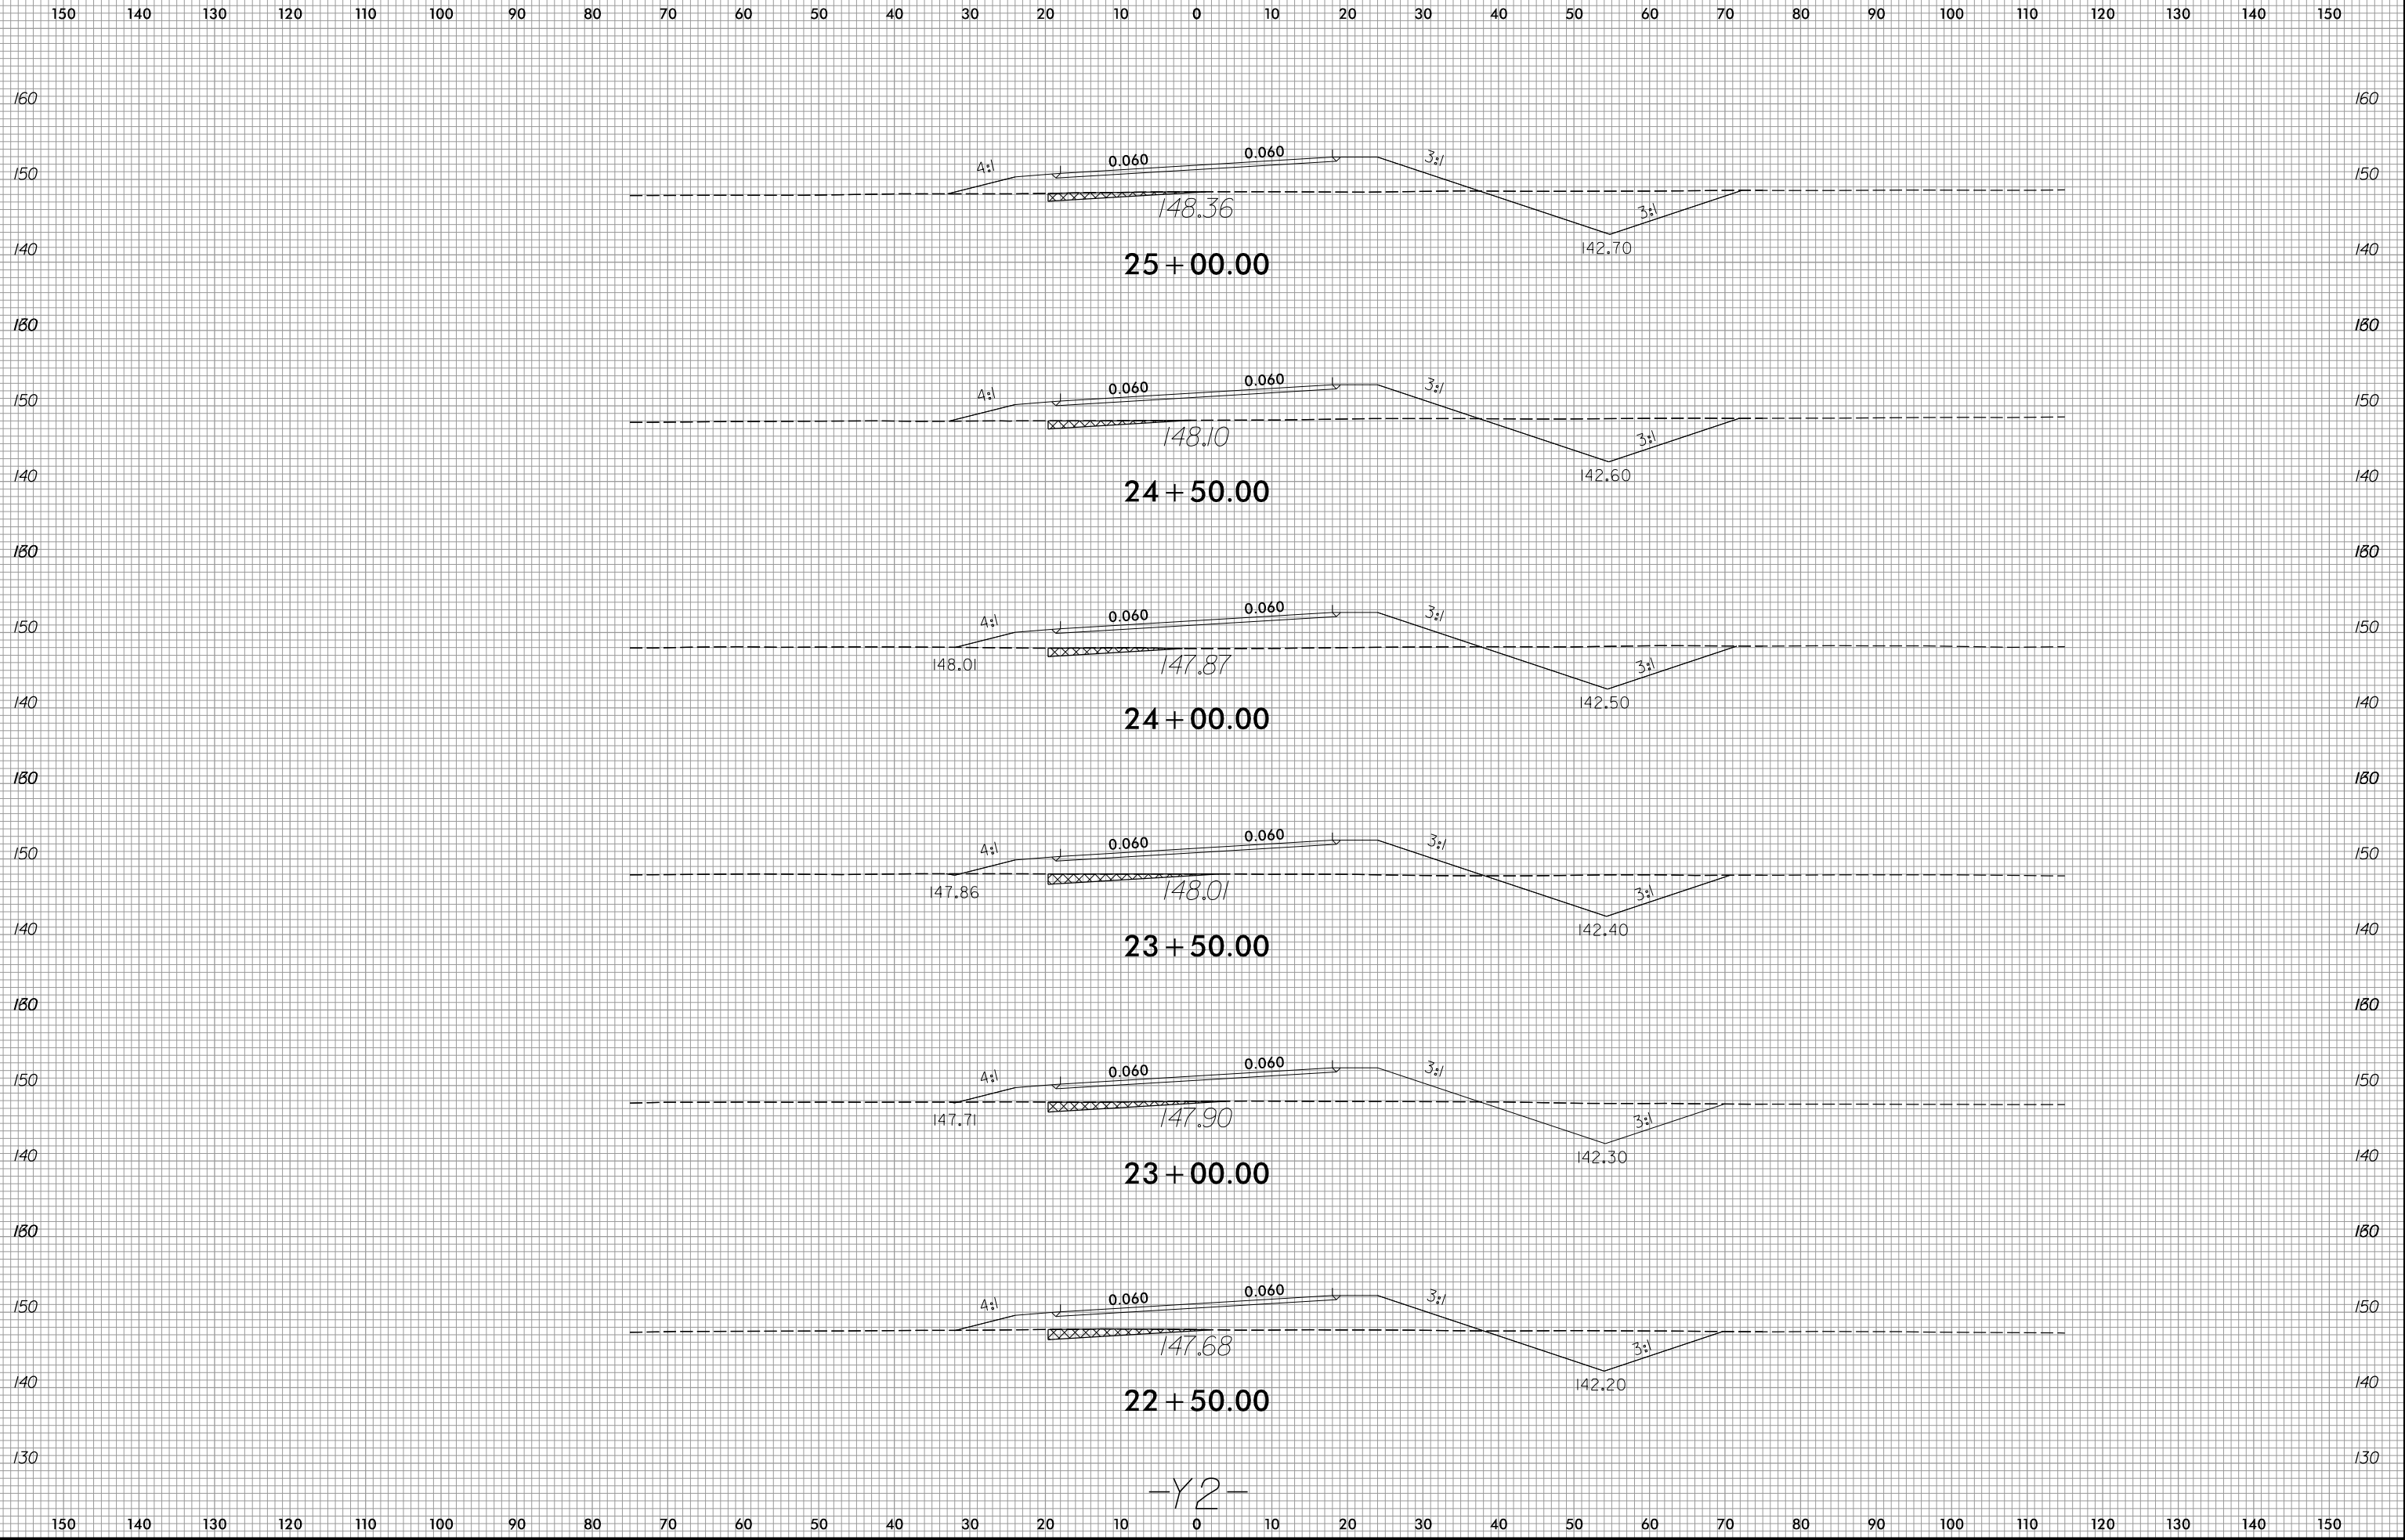

8/14/2023
R:\Roadway\WSP\15972_Rdy_xpl_y2.dgn
ane11ar

-Y2-