


6/23/16

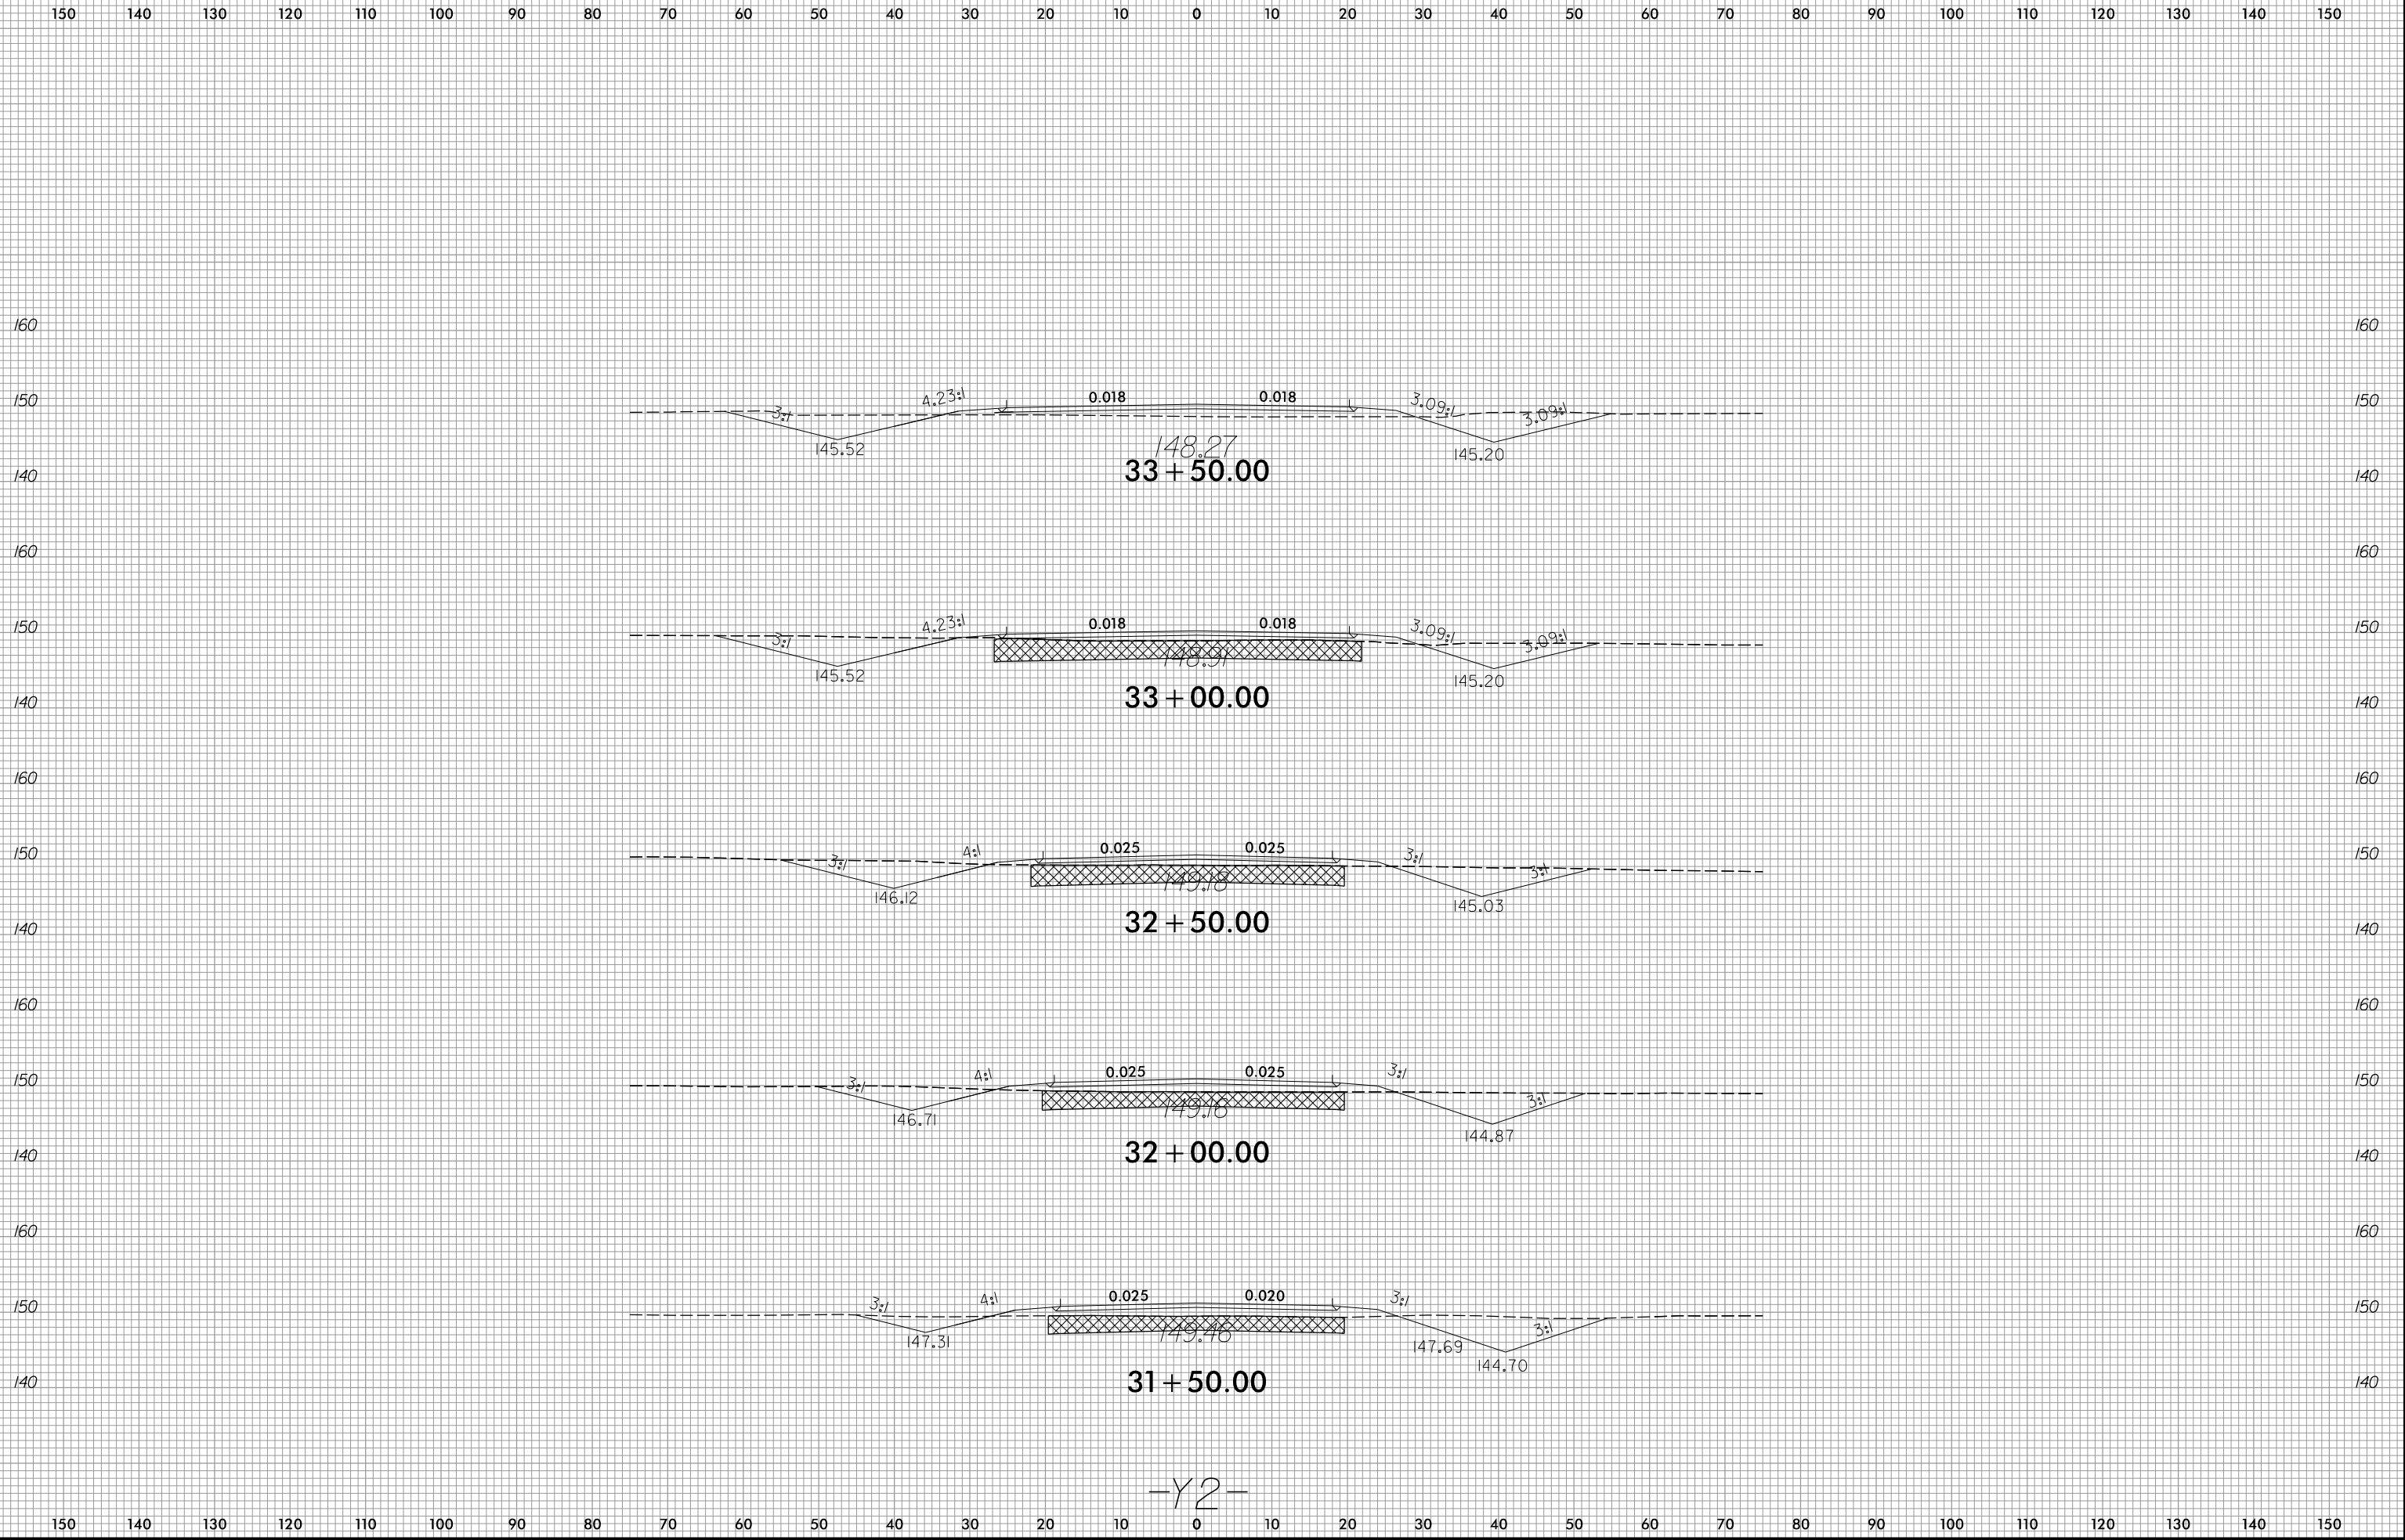

148.27  
33 + 50.00

148.91  
33 + 00.00

149.18  
32 + 50.00

149.16  
32 + 00.00

149.46  
31 + 50.00

-Y2-

8/14/2023  
R:\Roadway\WSP\15972\_Rdy\_xpl\_y2.dgn  
andler