
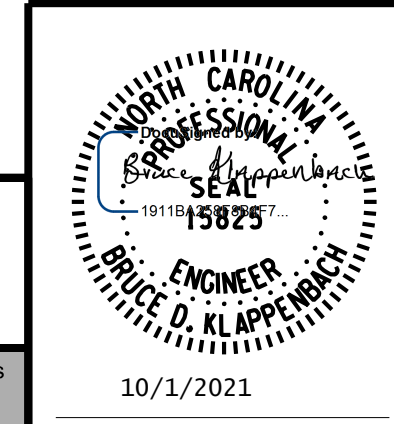


PROJECT NO. I-5972
JOHNSTON COUNTY
 STATION: 36+93.50 -Y1-

INDEX			
NO.	STATION	DESCRIPTION	SHEET NUMBERS
STR. NO. 1	STA. 35+93.50 -Y1-	BRIDGE ON US 70 BUS (E. MARKET ST.) OVER I-95 BETWEEN US 301 AND SR 2508	S-1 THRU S-54
CULVERT NO. 1	STA. 17+30.70 -Y2-	DOUBLE 8 FT. X 5 FT. CONCRETE BOX CULVERT	CU-1 THRU CU-5
WALL NO. 1	STA. 35+93.50 -Y1-	MSE RETAINING WALL AT END BENT 1	W-1 THRU W-5
WALL NO. 2	STA. 35+93.50 -Y1-	MSE RETAINING WALL AT END BENT 2	

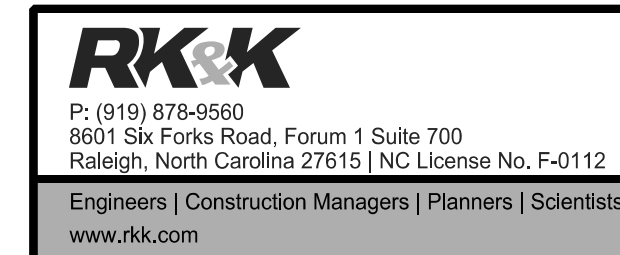

STATE OF NORTH CAROLINA
 DEPARTMENT OF TRANSPORTATION
 RALEIGH
 GENERAL DRAWING
 INDEX

REVISIONS						SHEET NO.
NO.	BY:	DATE:	NO.	BY:	DATE:	TOTAL SHEETS
1			3			2
2			4			

**DOCUMENT NOT CONSIDERED FINAL
 UNLESS ALL SIGNATURES COMPLETED**

10/1/2021 R:\Structures\DN\Project Misc_DGNs\I5972_SMU_IS_500066.dgn
 bhaag

DRAWN BY : B. A. HAAG DATE : JUN 2021
 CHECKED BY : B. D. KLAPPENBACH DATE : JUN 2021
 DESIGN ENGINEER OF RECORD : B. D. KLAPPENBACH DATE : JUN 2021