


PLAN

**NOTES:**  
 FOR SECTIONS A-A, B-B AND C-C, SEE SHEET 3 OF 3.  
 FOR ADDITIONAL NOTES SEE END BENT 2 STAGE 1 SHEET 1 OF 3.

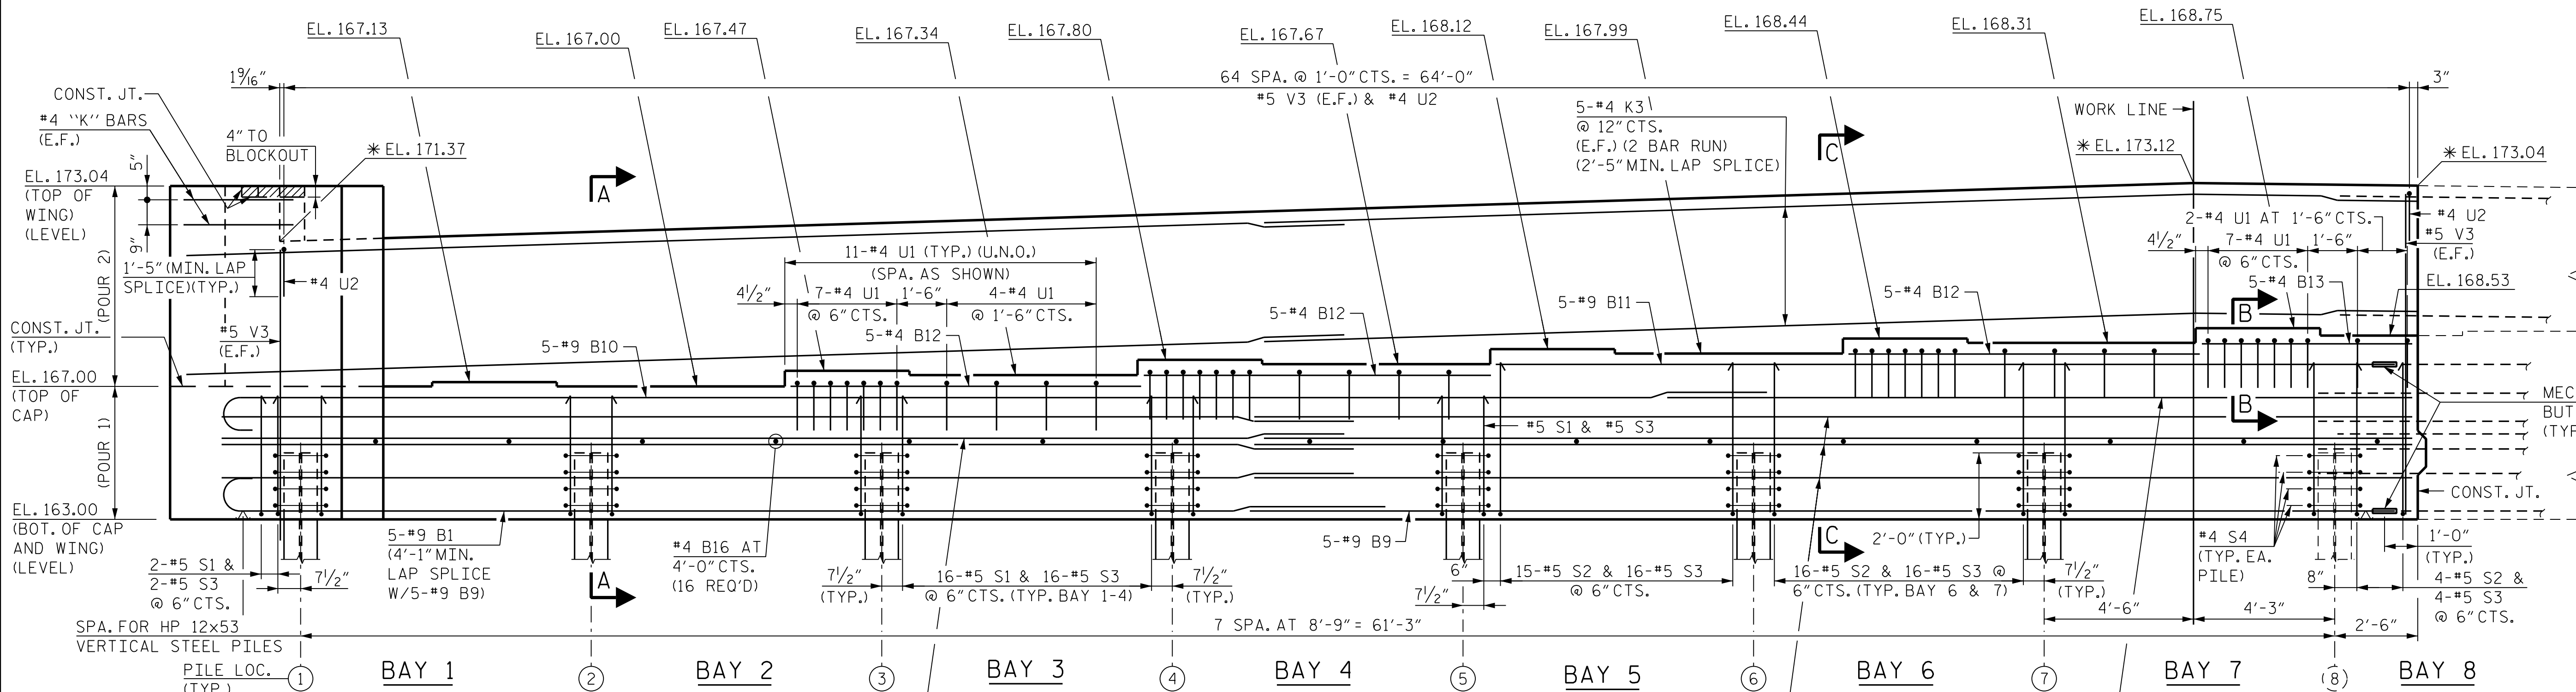

ELEVATION  
 \* ELEVATION AT FILL FACE

PROJECT NO. I-5972  
 JOHNSTON COUNTY  
 STATION: 36+93.50 -Y1-

SHEET 1 OF 3

STATE OF NORTH CAROLINA  
 DEPARTMENT OF TRANSPORTATION  
 RALEIGH  
 SUBSTRUCTURE  
 END BENT 2  
 PLAN AND ELEVATION  
 STAGE 2

**RK&K**  
 P: (919) 878-9560  
 8601 Six Forks Road, Forum 1 Suite 700  
 Raleigh, North Carolina 27615 | NC License No. F-0112  
 Engineers | Construction Managers | Planners | Scientists  
 www.rkk.com  
 Responsive People | Creative Solutions

PROFESSIONAL SEAL  
 ENGINEER  
 BRUCE D. KLAPPENBACH  
 15825  
 10/4/2021

REVISIONS						SHEET NO.
NO.	BY:	DATE:	NO.	BY:	DATE:	S-48
1			3			TOTAL SHEETS
2			4			54

DRAWN BY : B. A. HAAG DATE : JUN 2021  
 CHECKED BY : D. M. RAGAN DATE : JUN 2021  
 DESIGN ENGINEER OF RECORD : B. D. KLAPPENBACH DATE : JUN 2021

DOCUMENT NOT CONSIDERED FINAL  
 UNLESS ALL SIGNATURES COMPLETED

R:\Structures\DON\BR\_500066\Final\I5972\_SMU\_E2\_2A\_500066.dgn  
 10/4/2021 10:44:20 AM