

T.I.P. NO.	SHEET NO.
I-5972	UO-01


NOTE:  
 ALL UTILITY WORK SHOWN ON THIS SHEET WILL BE DONE BY OTHERS. NO PAYMENT WILL BE MADE TO THE CONTRACTOR FOR UTILITY WORK SHOWN ON THIS SHEET.



STATE OF NORTH CAROLINA  
 DIVISION OF HIGHWAYS


**UTILITIES BY OTHERS PLANS  
 JOHNSTON COUNTY**

LOCATION: I-95/US-70 BUSINESS, UPGRADE INTERCHANGE  
 FROM OUTLET CENTER DR. TO WEST OF YELVERTON GROVE RD.  
 TYPE OF WORK: UTILITY RELOCATIONS

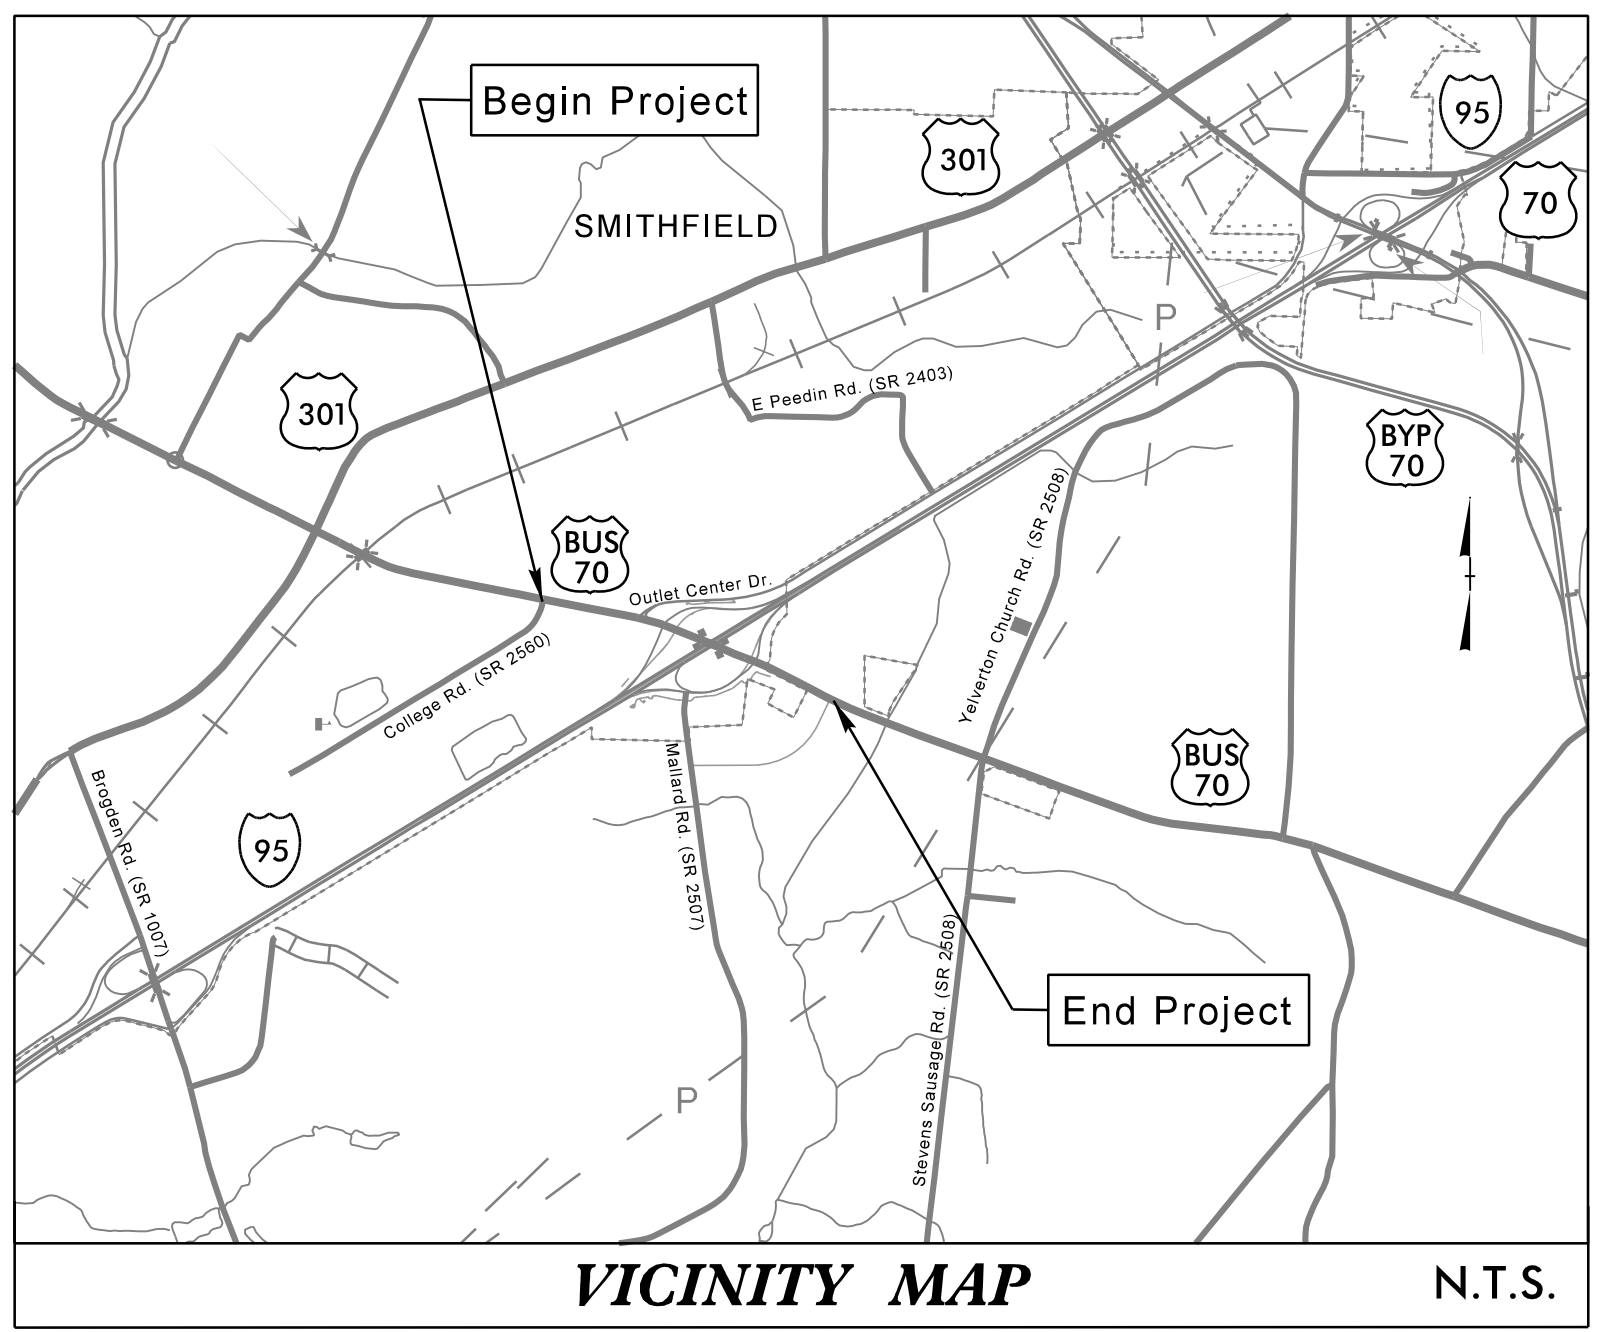


TIP PROJECT: I-5972

CONTRACT: C203991

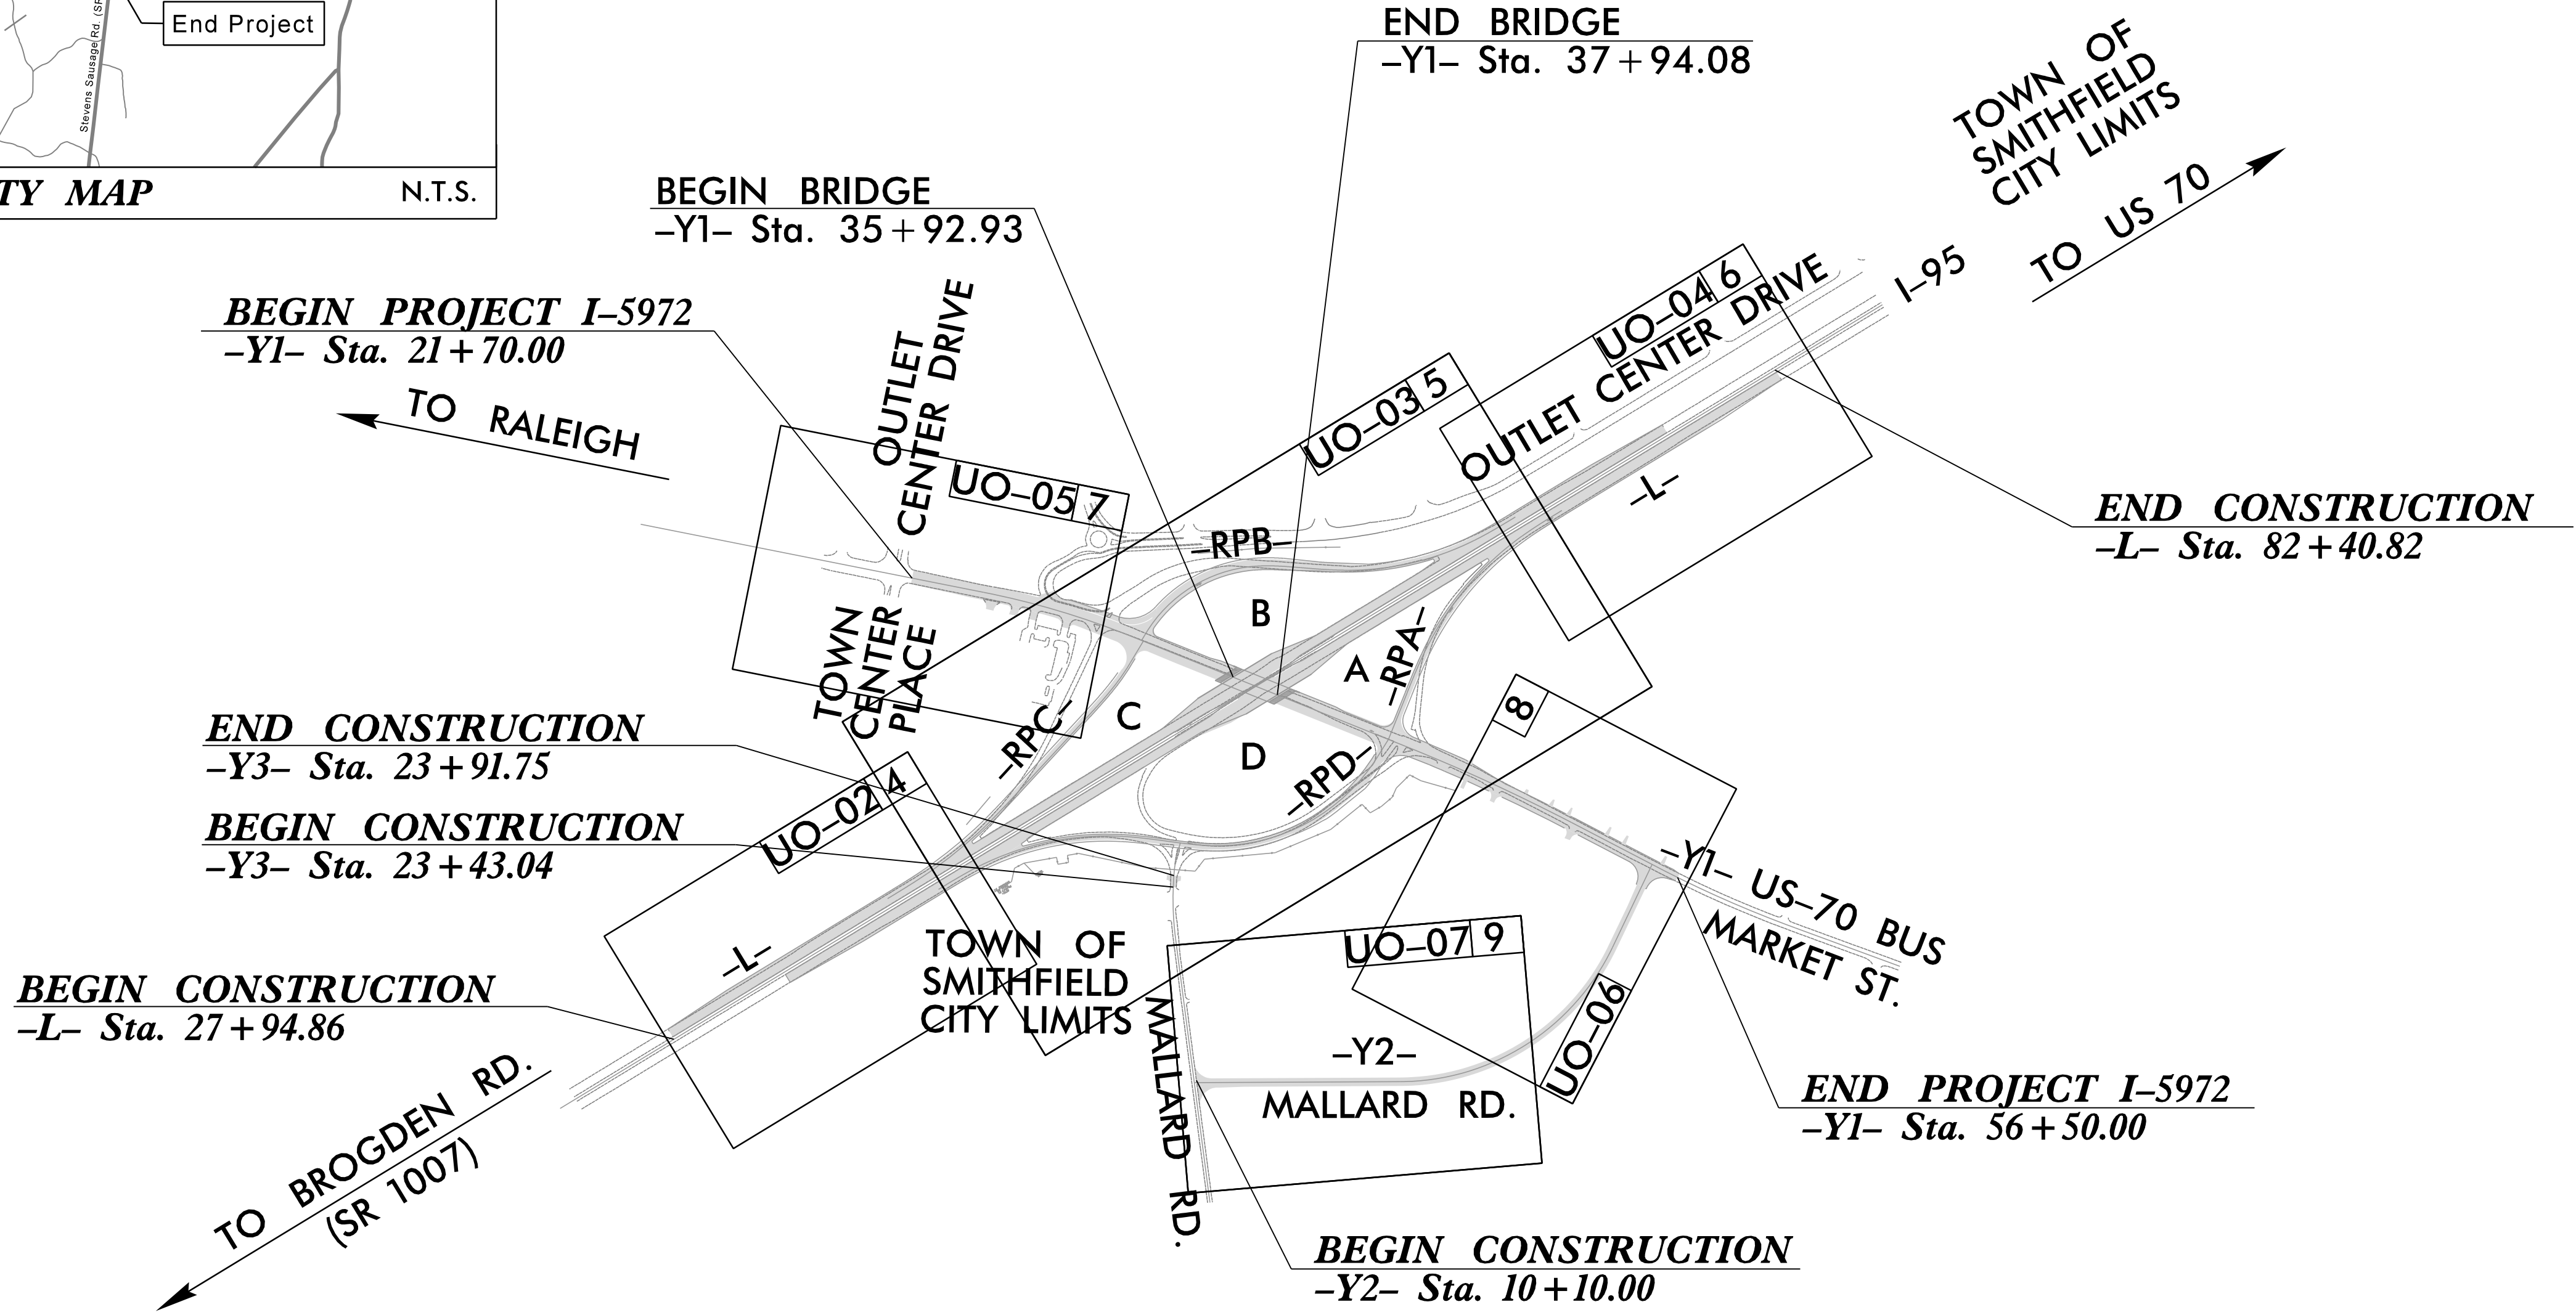

GRAPHIC SCALES

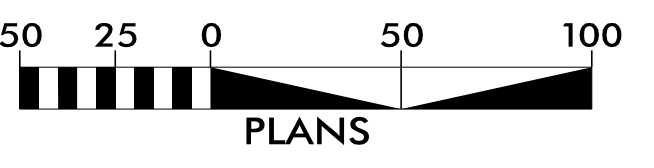

INDEX OF SHEETS

SHEET NO.:	DESCRIPTION:
UO-01	TITLE SHEET
UO-02 THRU UO-07	UBO PLAN SHEETS

UTILITY OWNERS WITH CONFLICTS


- (A) DUKE-ENERGY - POWER
- (F) PIEDMONT NATURAL GAS - NATURAL GAS
- (B) CENTURYLINK - TELECOM AND FIBER OPTIC
- (C) CONTERRA ULTRA BROADBAND - FIBER OPTIC
- (D) TIME WARNER CABLE/CHARTER - CABLE
- (E) NCDOT - TRAFFIC AND FIBER OPTIC
- (G) TOWN OF SMITHFIELD - WATER, SEWER, & POWER

PREPARED IN THE OFFICE OF:



FOR NORTH CAROLINA  
 DEPARTMENT OF TRANSPORTATION

HOWARD WOODALL, PE UTILITY PROJECT MANAGER  
 Wm LEE JOHNSON PROJECT UTILITY COORDINATOR  
 ZACK ELLERBY PROJECT UTILITY CADD DESIGNER

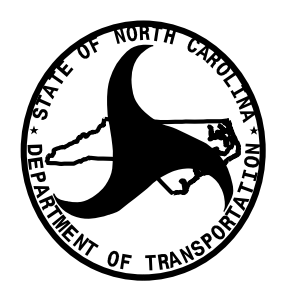

DIVISION OF HIGHWAYS  
 DIVISION 4

509 WARD BLVD.  
 PO BOX 3165  
 WILSON, 27895

KIM MOORE DIVISION UTILITIES ENGINEER  
 MATT CLARK, PE DIVISION PROJECT DEVELOPMENT ENGINEER



### UTILITIES BY OTHERS


ALL PROPOSED UTILITY WORK SHOWN ON THIS SHEET WILL BE DONE BY OTHERS. NO PAYMENT WILL BE MADE TO THE CONTRACTOR FOR PROPOSED UTILITY WORK SHOWN ON THIS SHEET.

10

MOTAPARTHY PROPERTIES, LLC  
DB 2444 PG 534  
PB 75 PG 156

JOHNSTON COMMUNITY COLLEGE  
DB 756 PG 167

**BEGIN CONSTRUCTION**  
-L- Sta. 27+94.86

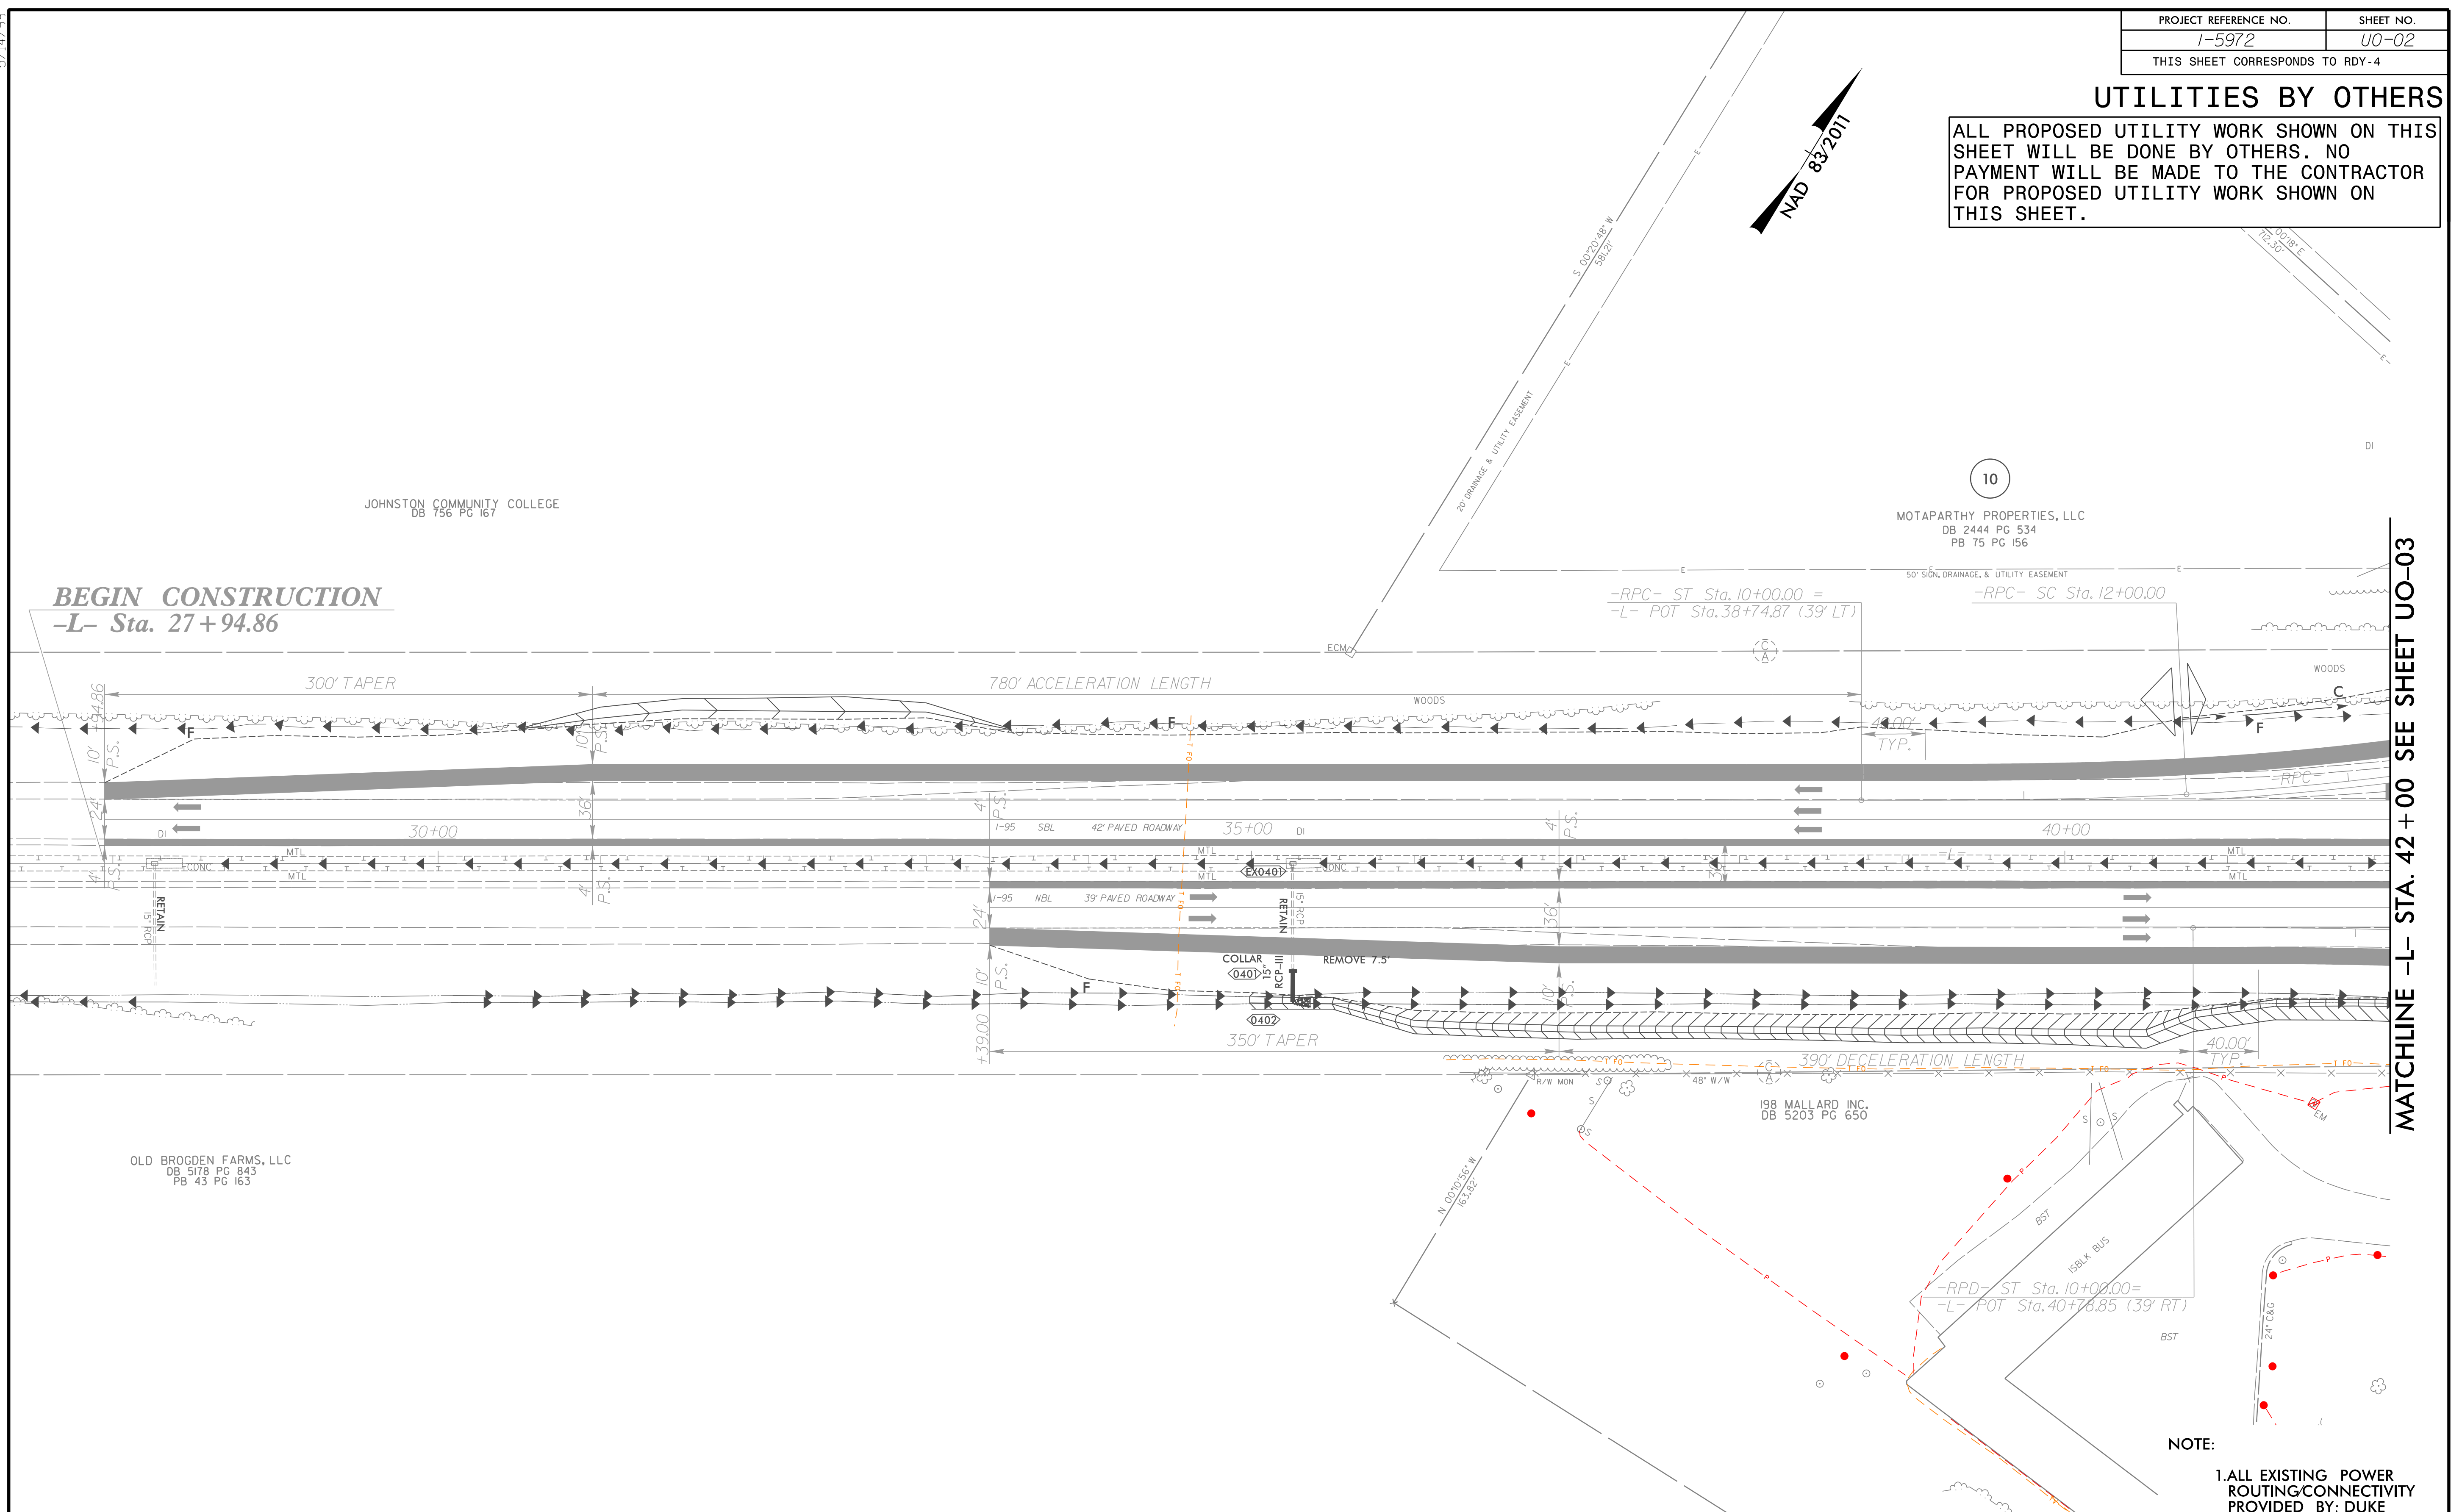

MATCHLINE -L- STA. 42+00 SEE SHEET UO-03

### UTILITY OWNERS ON THIS SHEET

- DUKE ENERGY - POWER (DIST)
- CENTURYLINK - TELECOM AND FIBER OPTIC
- CONterra ULTRA BROADBAND - FIBER OPTIC
- TIME WARNER CABLE/CHARTER - CABLE
- NCDOT - TRAFFIC AND FIBER OPTIC
- TOWN OF SMITHFIELD - WATER, SEWER, & POWER

**NOTE:**  
1. ALL EXISTING POWER ROUTING/CONNECTIVITY PROVIDED BY; DUKE ENERGY AND GOOGLE EARTH



P: (919) 878-9560  
8601 Six Forks Road, Forum 1, Suite 700  
Raleigh, North Carolina 27615-3960  
NC License No. F-0112


Engineers | Construction Managers | Planners | Scientists  
www.rkk.com  
Responsive People | Creative Solutions

5/14/2017 11:18:20 AM I:\Projects\Engineering\U001\Proj\15972\_U0-L\_rdy04\_U002.dgn



UTILITIES BY OTHERS

ALL PROPOSED UTILITY WORK SHOWN ON THIS SHEET WILL BE DONE BY OTHERS. NO PAYMENT WILL BE MADE TO THE CONTRACTOR FOR PROPOSED UTILITY WORK SHOWN ON THIS SHEET.

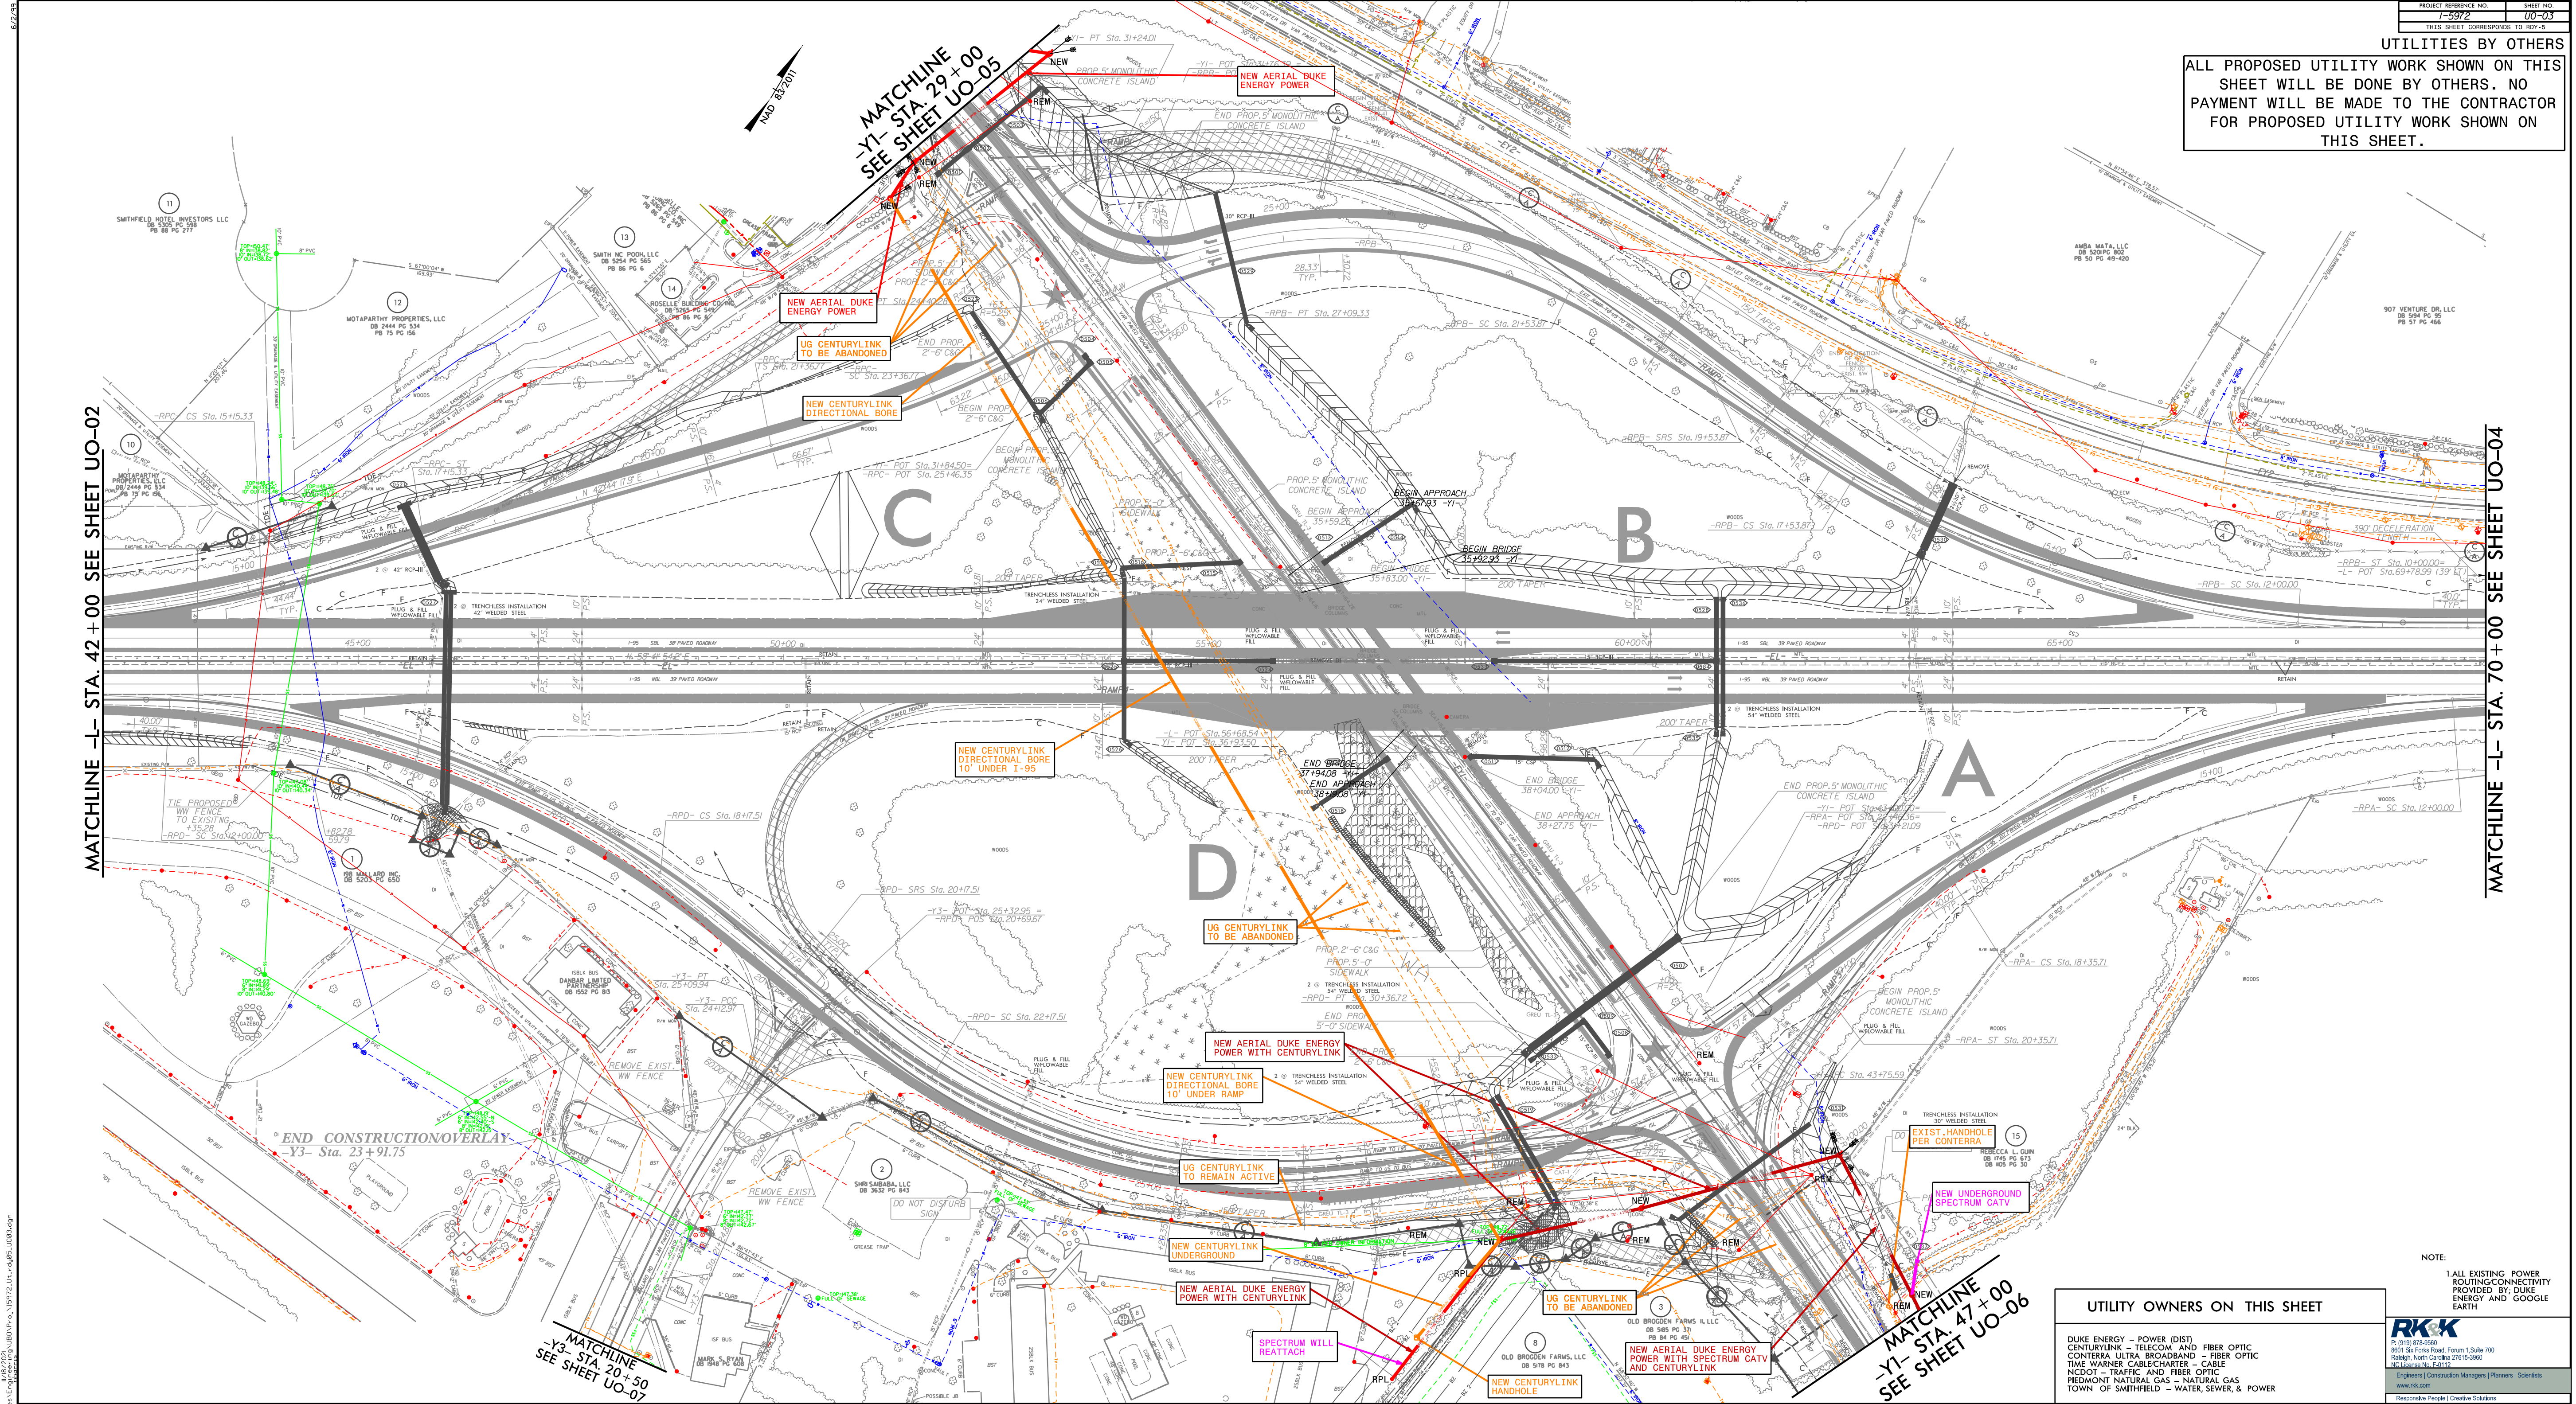

UTILITY OWNERS ON THIS SHEET

- DUKE ENERGY - POWER (DIST)
- CENTURYLINK - TELECOM AND FIBER OPTIC
- CANTERRA - ULTRA BROADBAND - FIBER OPTIC
- TIME WARNER CABLE/CHARTER - CABLE
- NCSOT - TRAFFIC AND FIBER OPTIC
- PEDMONT NATURAL GAS - NATURAL GAS
- TOWN OF SMITHFIELD - WATER, SEWER, & POWER

NOTE:  
 ALL EXISTING POWER ROUTING/CONNECTIVITY PROVIDED BY DUKE ENERGY AND GOOGLE EARTH

**RK&K**  
 1719-215-9980  
 8911 Six Forks Road, Fourth Floor  
 Raleigh, North Carolina 27615-9980  
 www.rkandk.com



Engineers | Construction Managers | Planners | Scientists  
 Recordset People | Create | Scale

R:\1000\1000-03\1000-03.dwg



### UTILITIES BY OTHERS

ALL PROPOSED UTILITY WORK SHOWN ON THIS SHEET WILL BE DONE BY OTHERS. NO PAYMENT WILL BE MADE TO THE CONTRACTOR FOR PROPOSED UTILITY WORK SHOWN ON THIS SHEET.

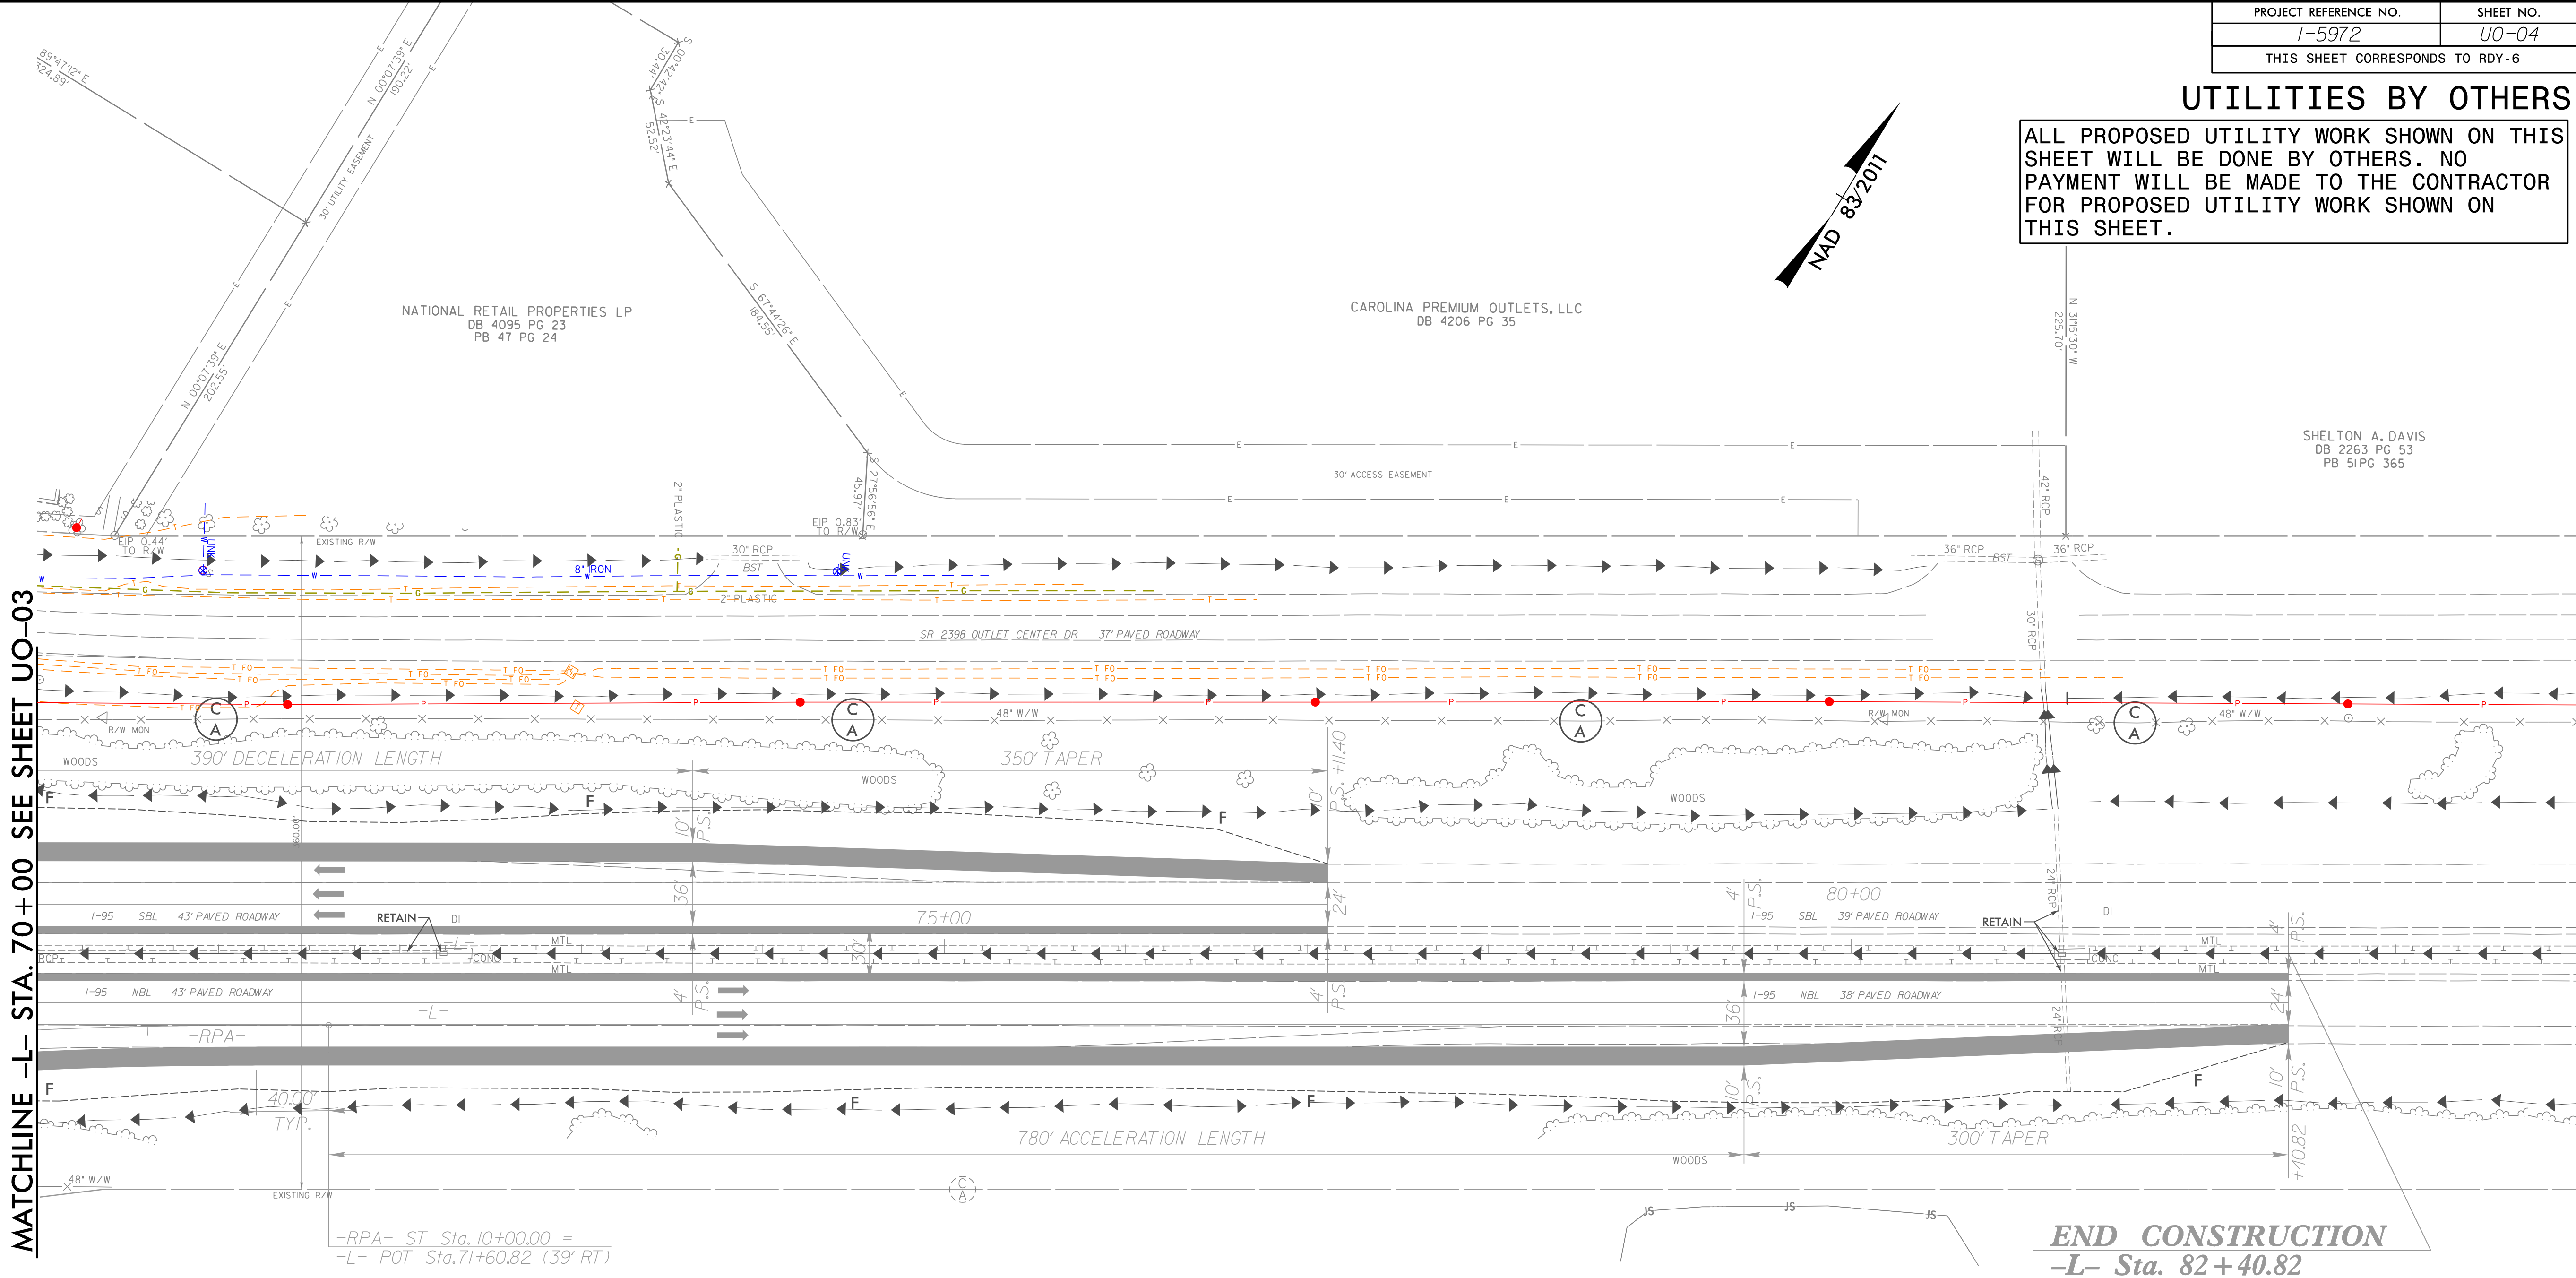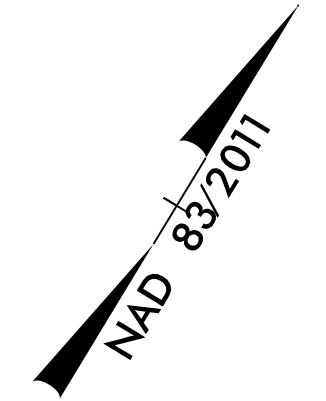

MATCHLINE -L- STA. 70+00 SEE SHEET UO-03

-RPA- ST Sta. 10+00.00 =  
-L- POT Sta. 71+60.82 (39' RT)

**END CONSTRUCTION**  
-L- Sta. 82+40.82

JOHN TIMOTHY HUGHES  
JAMES WILLIAM HUGHES  
DB 1253 PG 564

**NOTE:**

1. ALL EXISTING POWER ROUTING/CONNECTIVITY PROVIDED BY DUKE ENERGY AND GOOGLE EARTH

UTILITY OWNERS ON THIS SHEET
DUKE ENERGY - POWER (DIST)
CENTURYLINK - TELECOM AND FIBER OPTIC
CONTERRA ULTRA BROADBAND - FIBER OPTIC
TIME WARNER CABLE/CHARTER - CABLE
NCDOT - TRAFFIC AND FIBER OPTIC
PIEDMONT NATURAL GAS - NATURAL GAS
TOWN OF SMITHFIELD - WATER, SEWER, & POWER

**RK&K**  
P: (919) 878-9560  
8601 Six Forks Road, Forum 1, Suite 700  
Raleigh, North Carolina 27615-3960  
NC License No. F-0112

Engineers | Construction Managers | Planners | Scientists  
www.rkk.com  
Responsive People | Creative Solutions


5/14/99

I:\18\2021\Utilities\ER\UB0\Pro\15972\_Ut\_rdy\06\_U004.dgn



### UTILITIES BY OTHERS

ALL PROPOSED UTILITY WORK SHOWN ON THIS SHEET WILL BE DONE BY OTHERS. NO PAYMENT WILL BE MADE TO THE CONTRACTOR FOR PROPOSED UTILITY WORK SHOWN ON THIS SHEET.

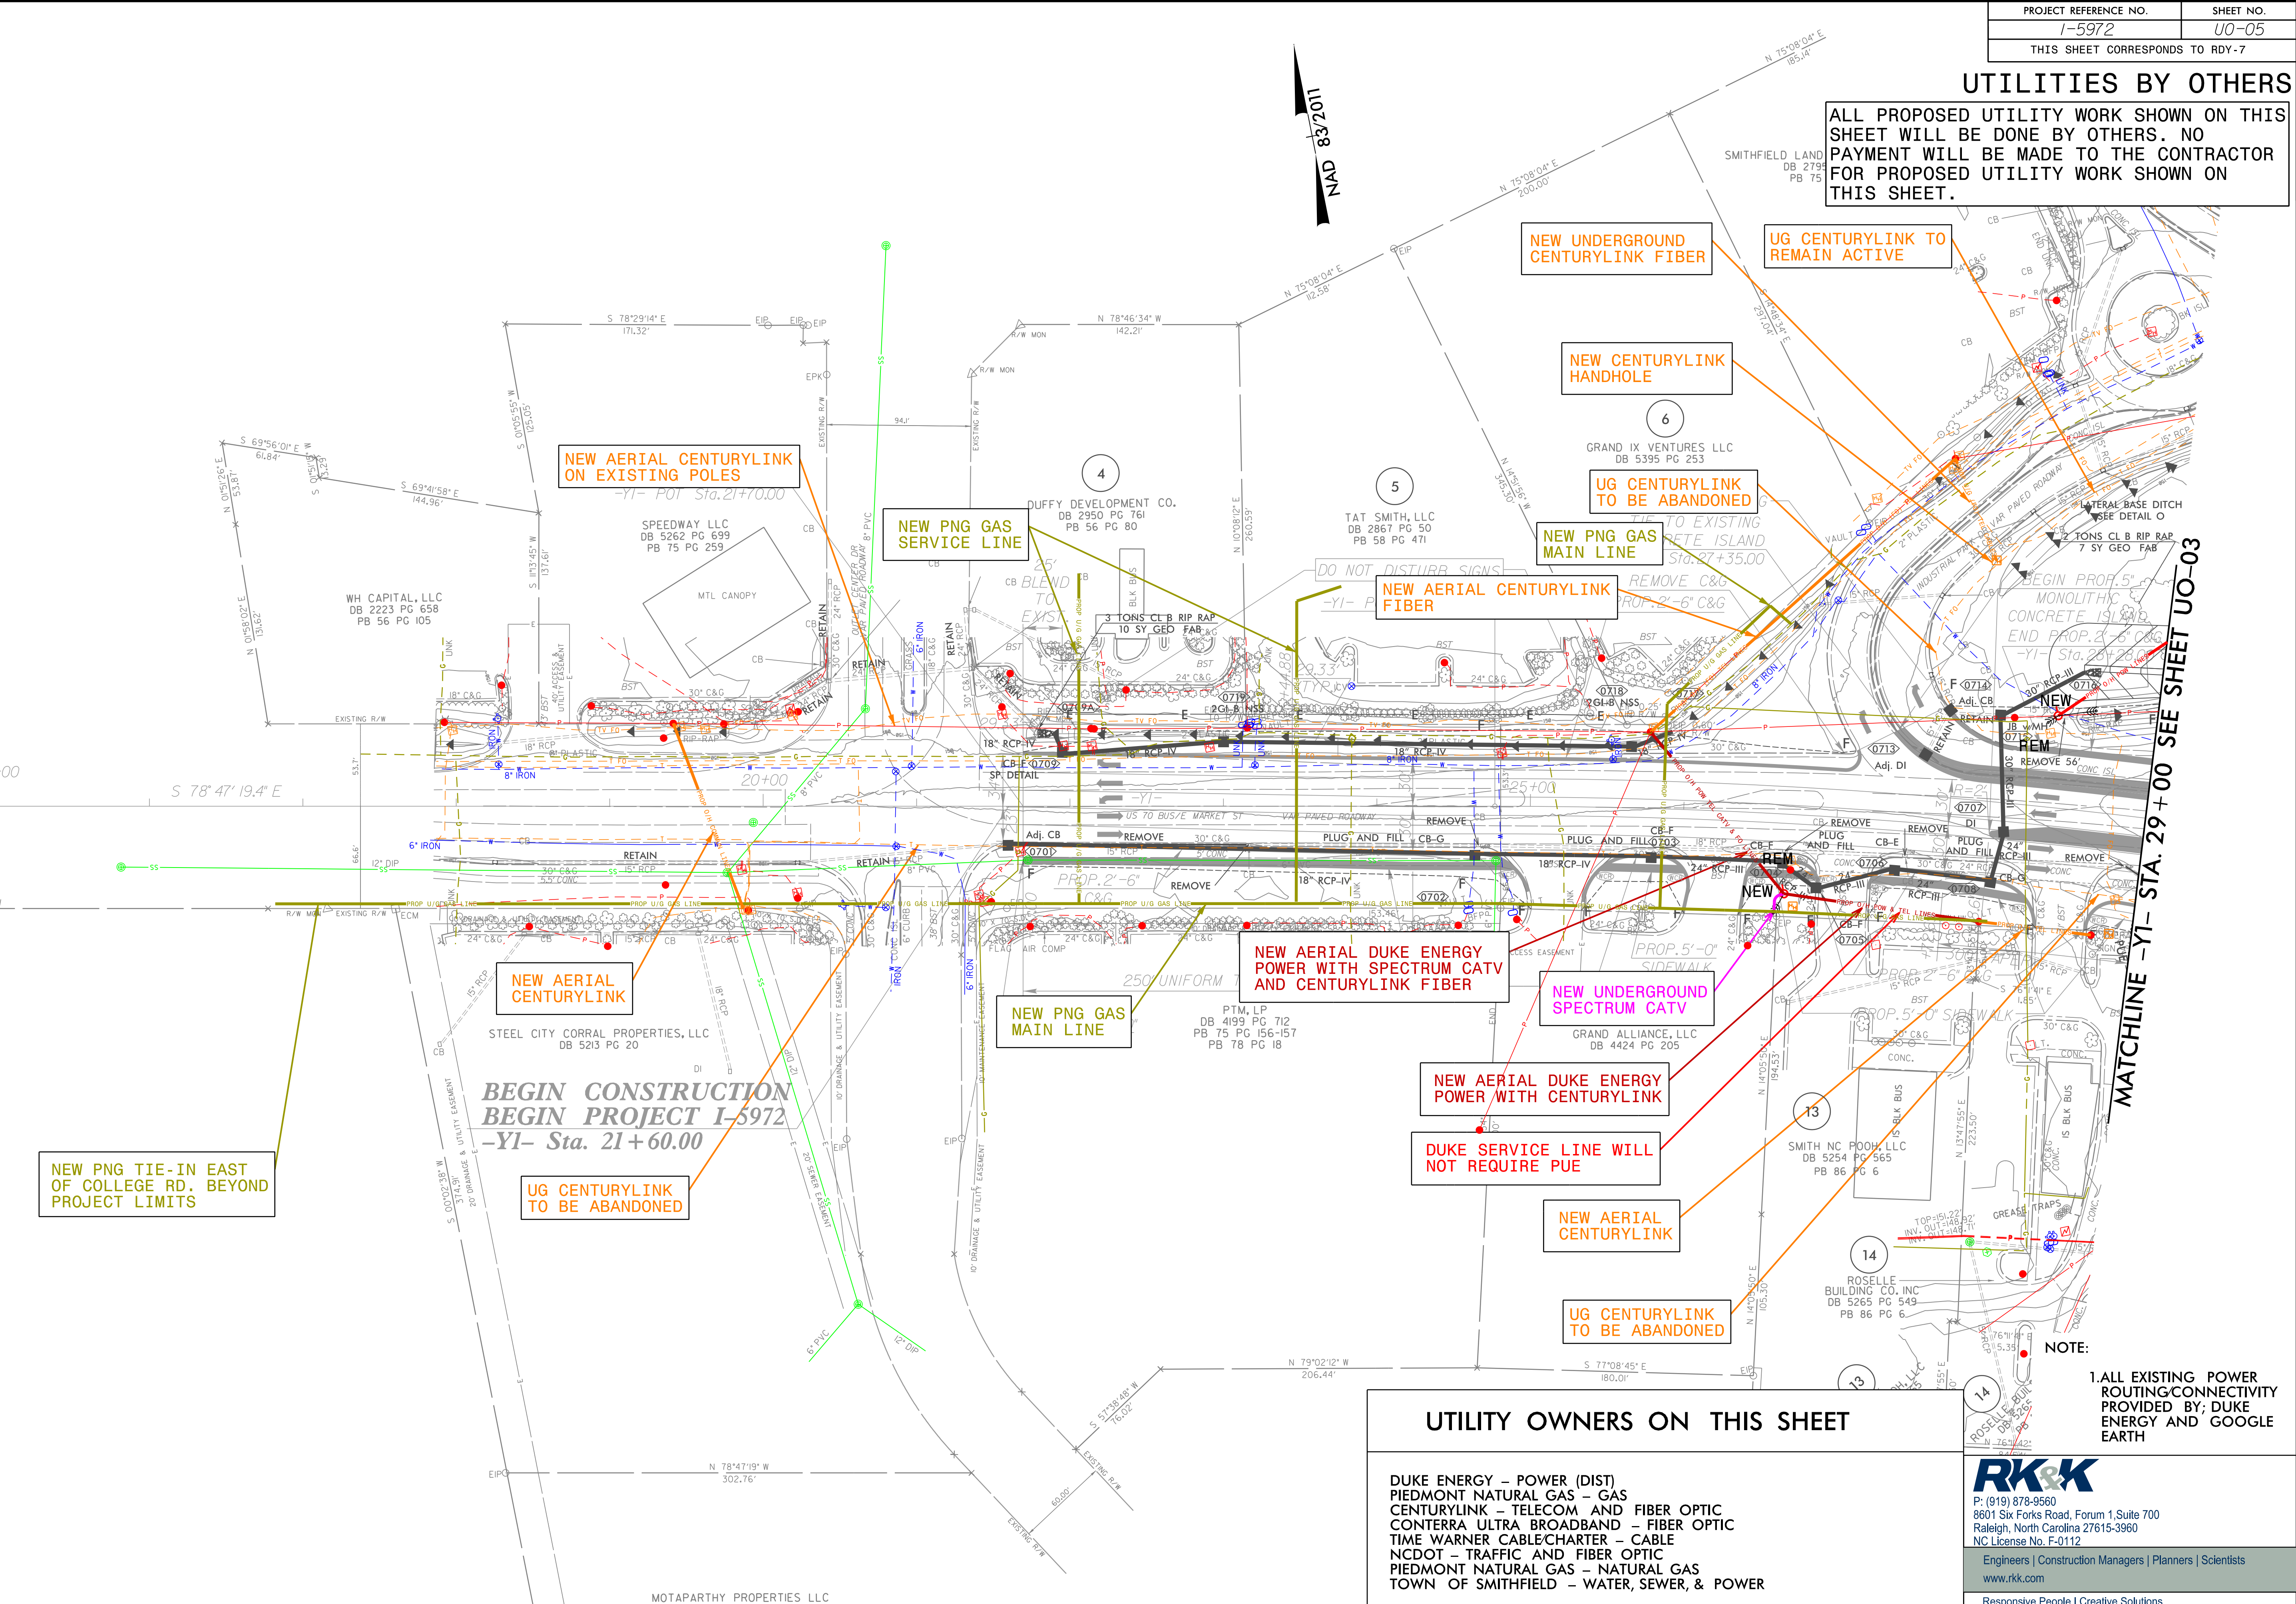

### UTILITY OWNERS ON THIS SHEET

- DUKE ENERGY - POWER (DIST)
- PIEDMONT NATURAL GAS - GAS
- CENTURYLINK - TELECOM AND FIBER OPTIC
- CONTERRA ULTRA BROADBAND - FIBER OPTIC
- TIME WARNER CABLE/CHARTER - CABLE
- NCDOT - TRAFFIC AND FIBER OPTIC
- PIEDMONT NATURAL GAS - NATURAL GAS
- TOWN OF SMITHFIELD - WATER, SEWER, & POWER

NOTE:  
1. ALL EXISTING POWER ROUTING/CONNECTIVITY PROVIDED BY; DUKE ENERGY AND GOOGLE EARTH

**RK&K**  
 P: (919) 878-9560  
 8601 Six Forks Road, Forum 1, Suite 700  
 Raleigh, North Carolina 27615-3960  
 NC License No. F-0112  
 Engineers | Construction Managers | Planners | Scientists  
 www.rkk.com  
 Responsive People | Creative Solutions


5/14/2011  
 I:\Projects\2011\11-01\11-01-01\11-01-01.dgn  
 11/19/2011



UTILITY OWNERS ON THIS SHEET
DUKE ENERGY – POWER (DIST)
CENTURYLINK – TELECOM AND FIBER OPTIC
CONTERRA ULTRA BROADBAND – FIBER OPTIC
TIME WARNER CABLE/CHARTER – CABLE
NCDOT – TRAFFIC AND FIBER OPTIC
TOWN OF SMITHFIELD – WATER, SEWER, & POWER


**UTILITIES BY OTHERS**  
 ALL PROPOSED UTILITY WORK SHOWN ON THIS SHEET WILL BE DONE BY OTHERS. NO PAYMENT WILL BE MADE TO THE CONTRACTOR FOR PROPOSED UTILITY WORK SHOWN ON THIS SHEET.

**NOTE:**  
 1. ALL EXISTING POWER ROUTING/CONNECTIVITY PROVIDED BY DUKE ENERGY AND GOOGLE EARTH

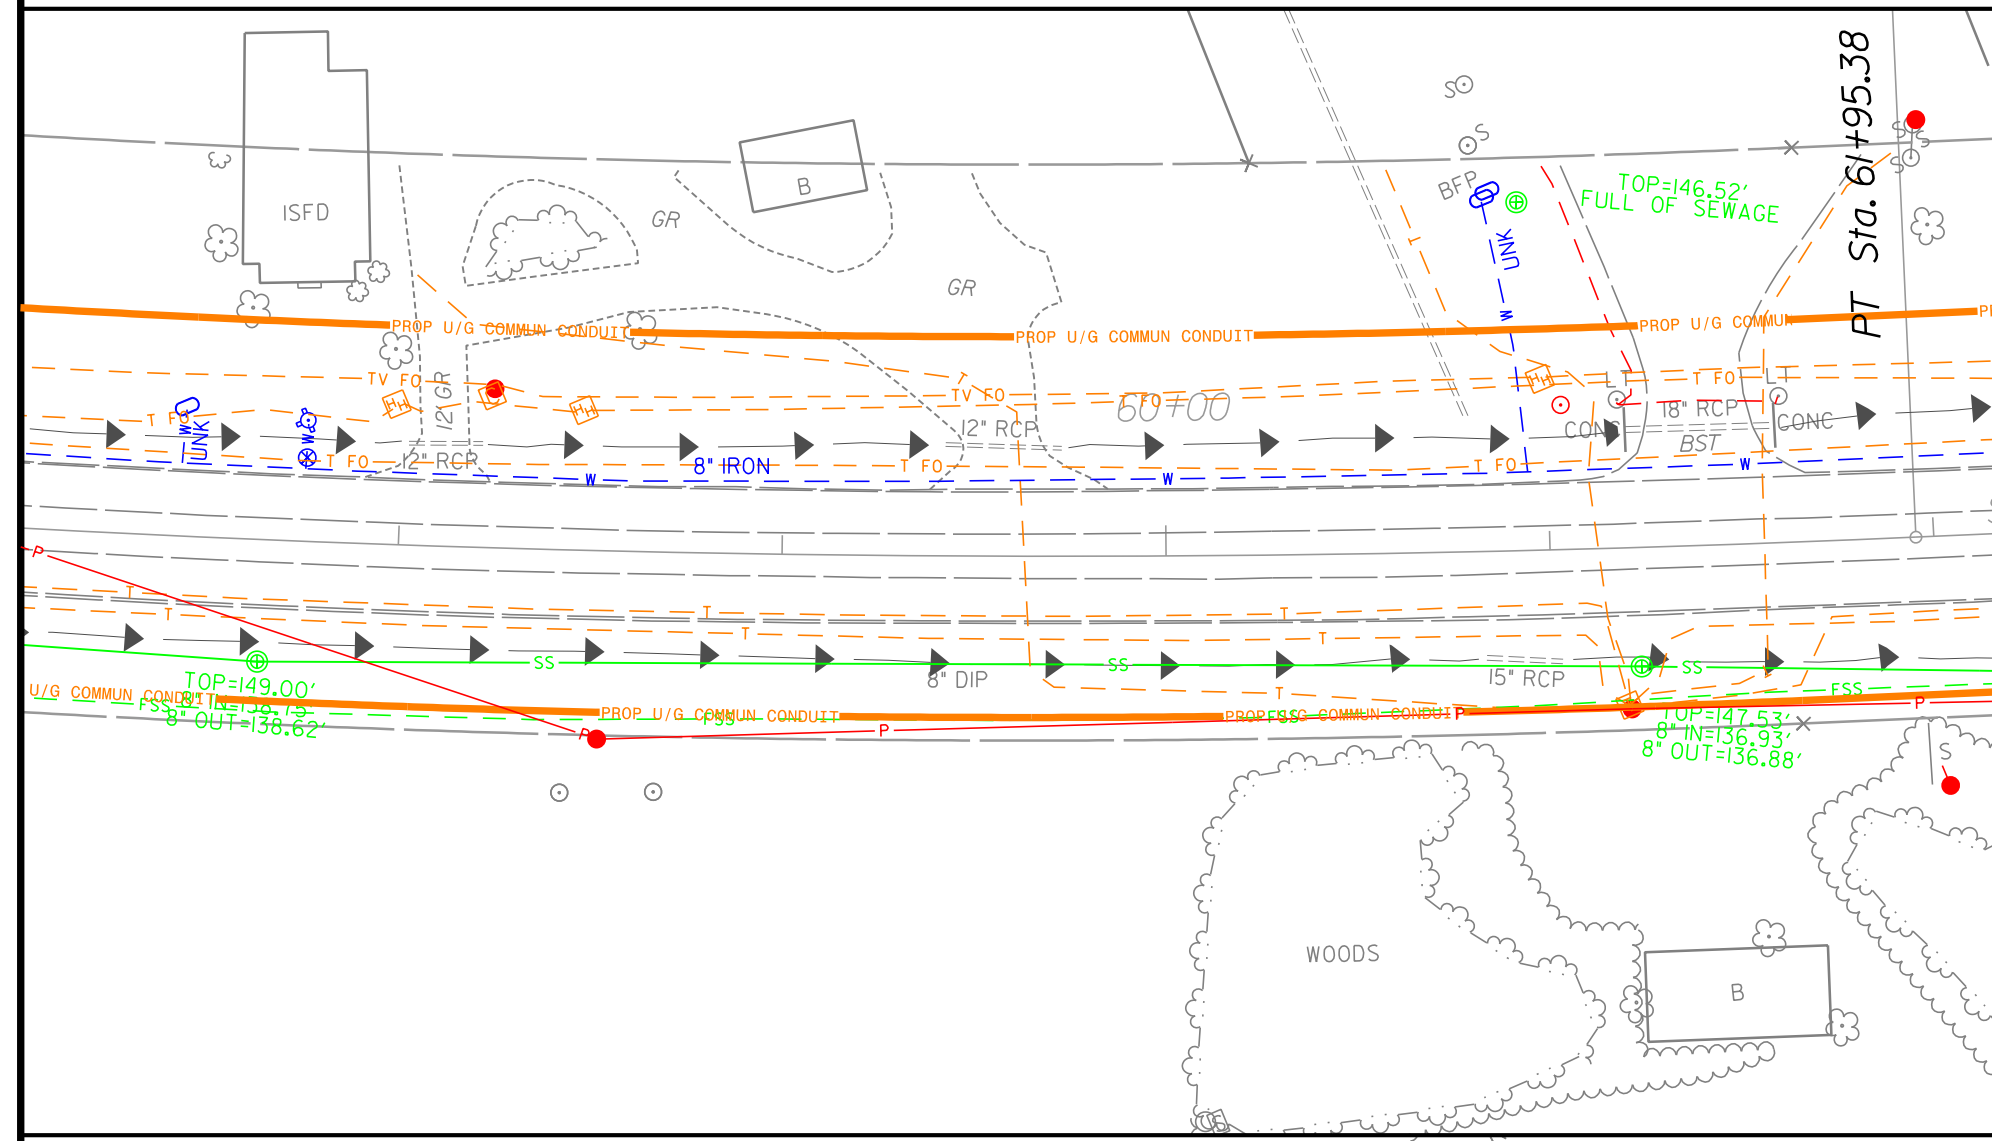

MATCHLINE INSET

MATCHLINE -Y2- STA. 23+50 SEE SHEET UO-07

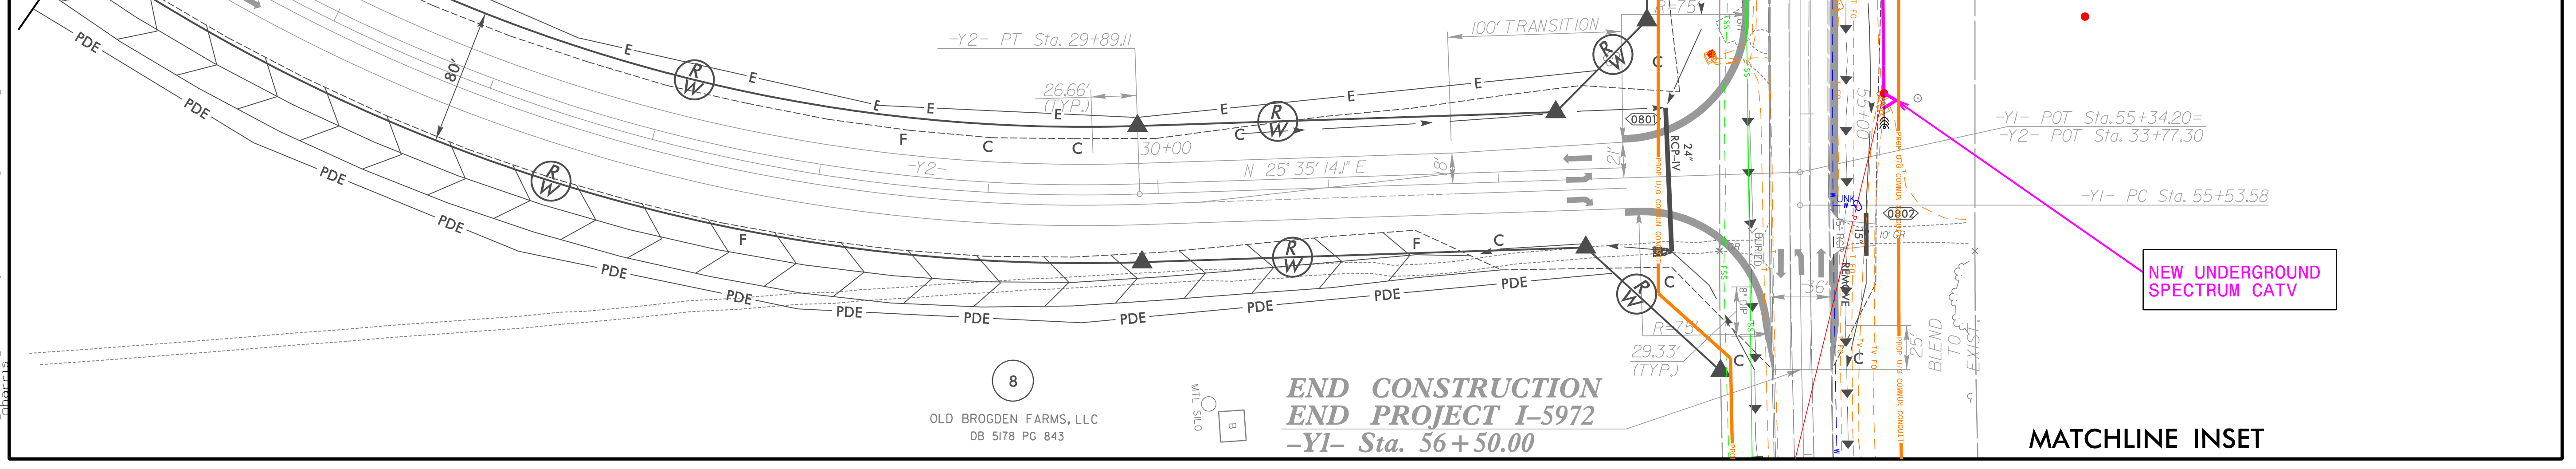

**END CONSTRUCTION  
 END PROJECT I-5972  
 -Y1- Sta. 56+50.00**



MATCHLINE INSET

5/14/2021 I:\18\2021\11\18\2021\UBO\Pro\I5972\_Ut\_r-d\08\_U006.dgn




### UTILITIES BY OTHERS

ALL PROPOSED UTILITY WORK SHOWN ON THIS SHEET WILL BE DONE BY OTHERS. NO PAYMENT WILL BE MADE TO THE CONTRACTOR FOR PROPOSED UTILITY WORK SHOWN ON THIS SHEET.

8/17/19  
**MATCHLINE**  
**-Y3- STA. 20+50**  
**SEE SHEET UO-03**

NAD 83/2011

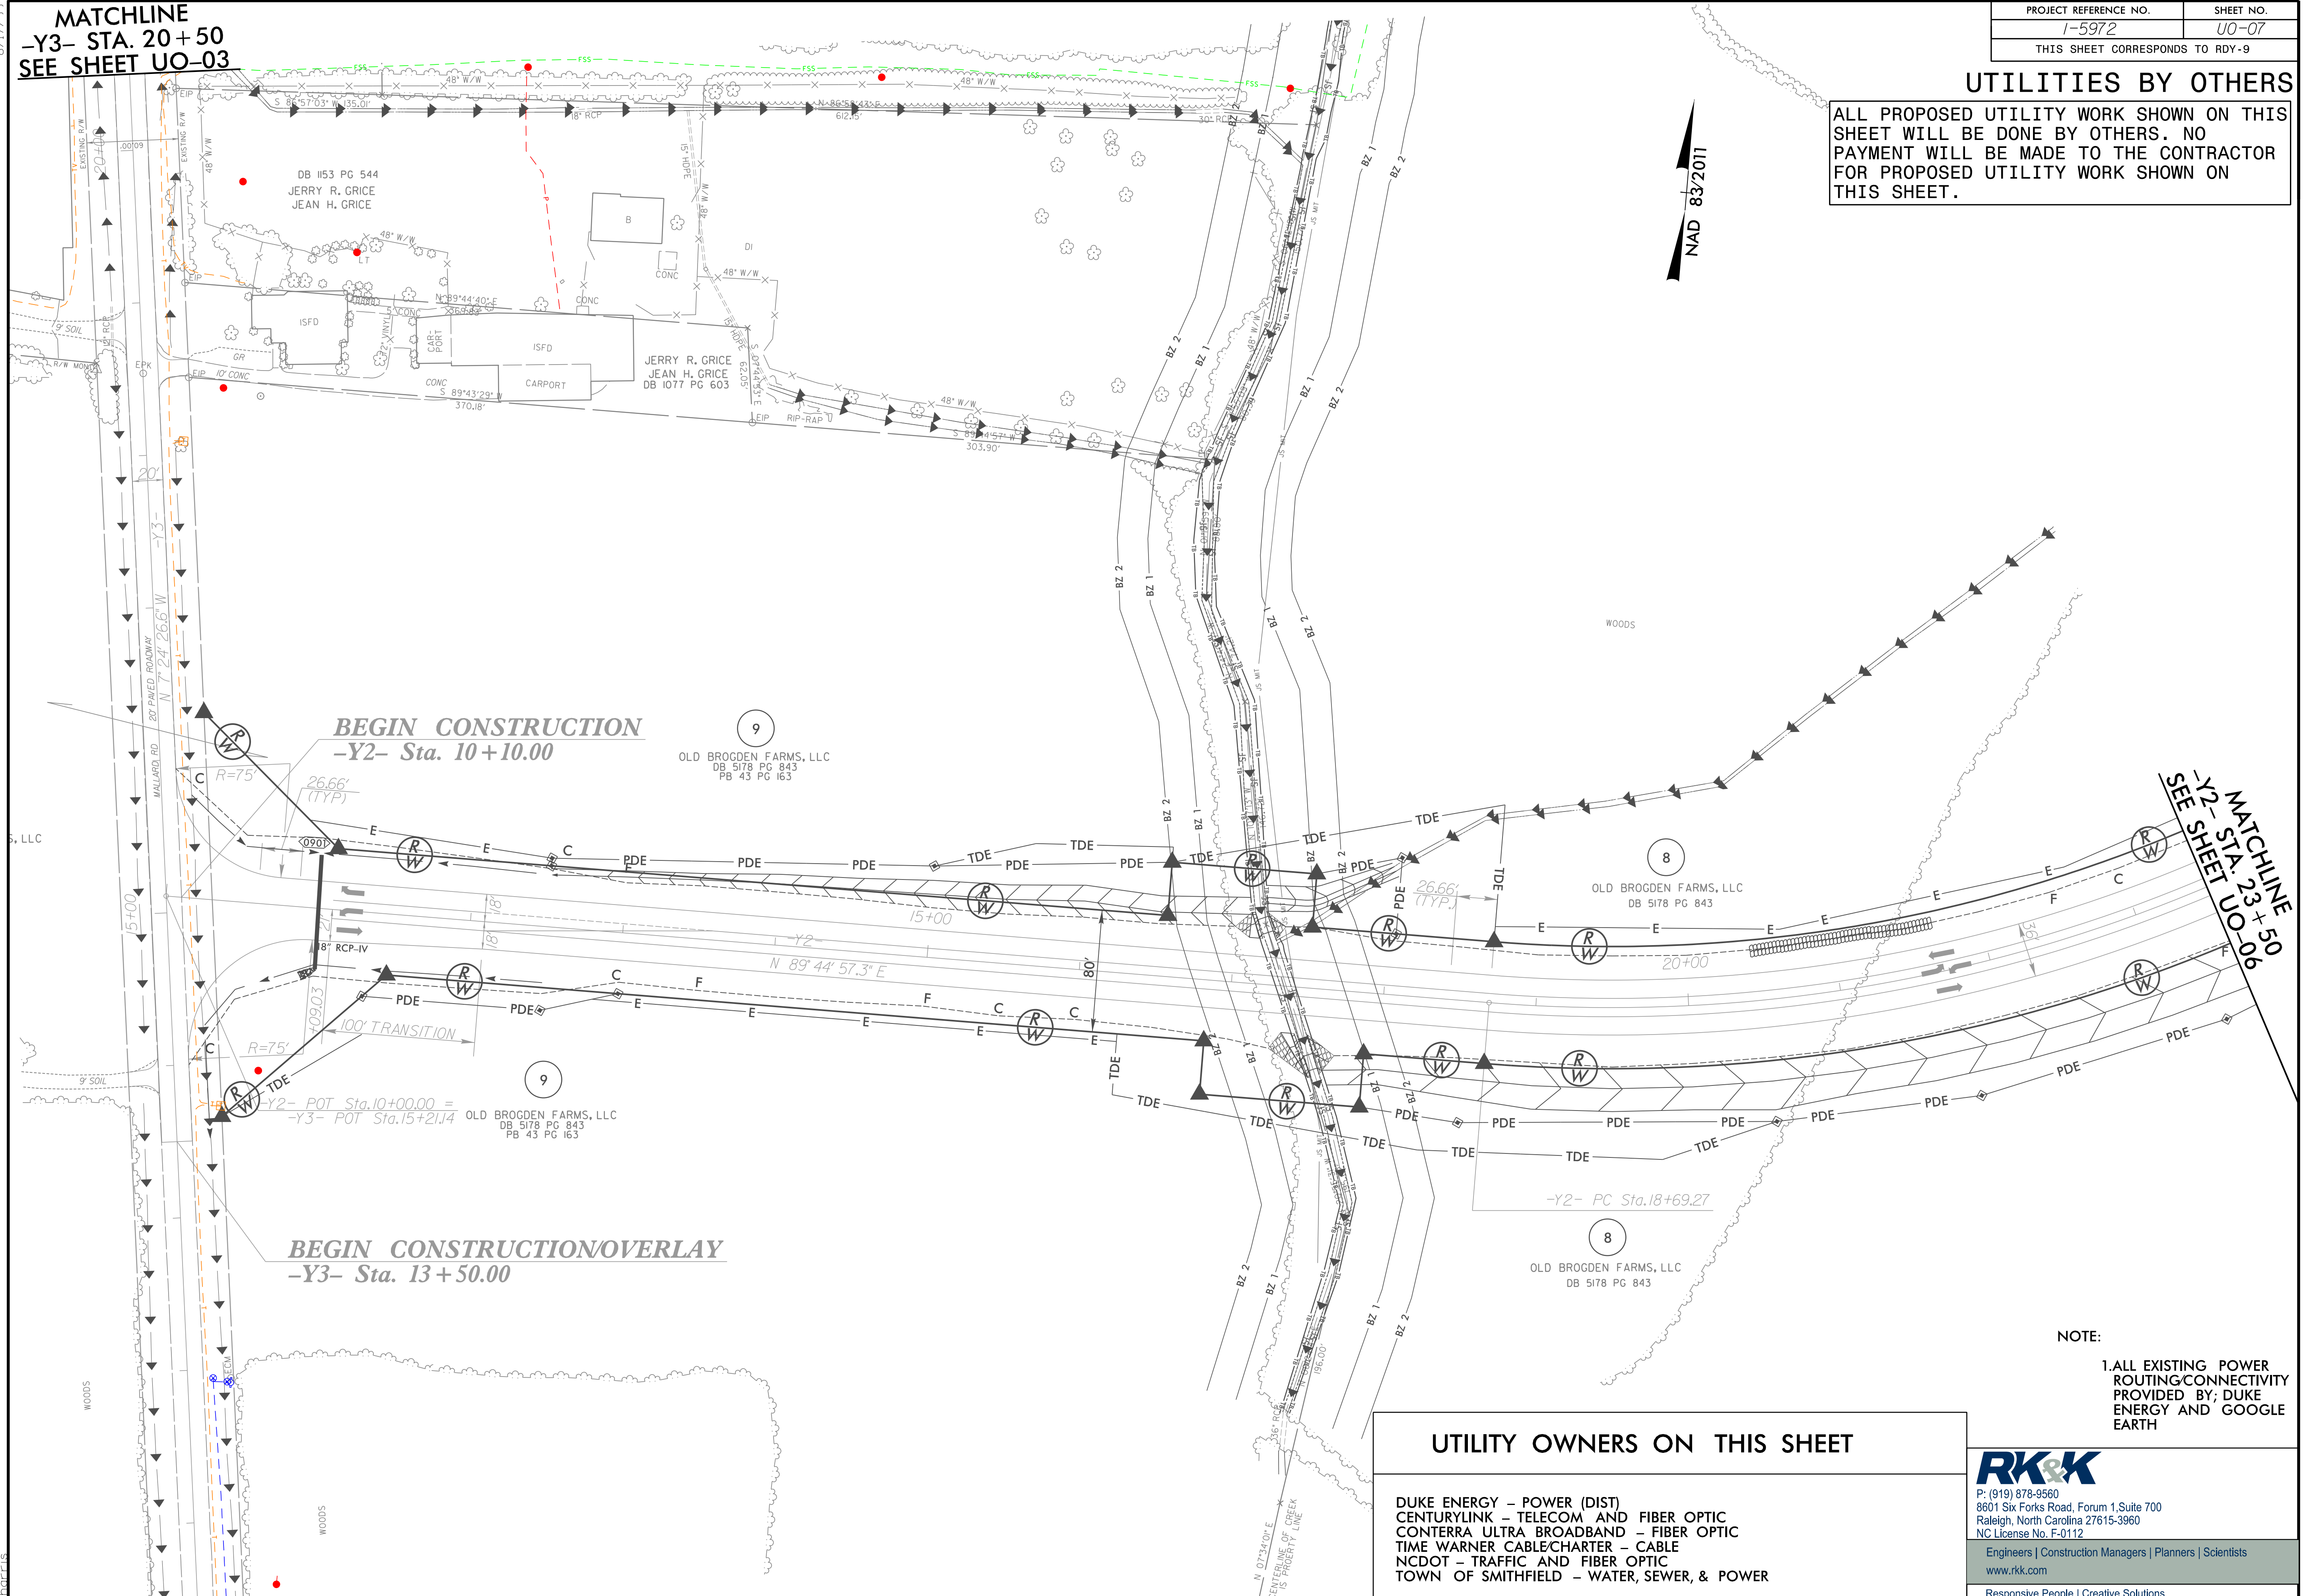

**MATCHLINE**  
**-Y2- STA. 23+50.00**  
**SEE SHEET UO-06**

### UTILITY OWNERS ON THIS SHEET

- DUKE ENERGY - POWER (DIST)
- CENTURYLINK - TELECOM AND FIBER OPTIC
- CONTERRA ULTRA BROADBAND - FIBER OPTIC
- TIME WARNER CABLE/CHARTER - CABLE
- NC DOT - TRAFFIC AND FIBER OPTIC
- TOWN OF SMITHFIELD - WATER, SEWER, & POWER

**NOTE:**  
 1. ALL EXISTING POWER ROUTING/CONNECTIVITY PROVIDED BY; DUKE ENERGY AND GOOGLE EARTH



P: (919) 878-9560  
 8601 Six Forks Road, Forum 1, Suite 700  
 Raleigh, North Carolina 27615-3960  
 NC License No. F-0112

Engineers | Construction Managers | Planners | Scientists  
[www.rkk.com](http://www.rkk.com)  
 Responsive People | Creative Solutions

I:\8181021\bas\Engineering\UB01\Proj\15972-UT-rdy09-U007.dgn  
 8/17/19 10:42 AM  
 15972-UT-rdy09-U007.dwg