



**TYPICAL SECTION NO. 4**

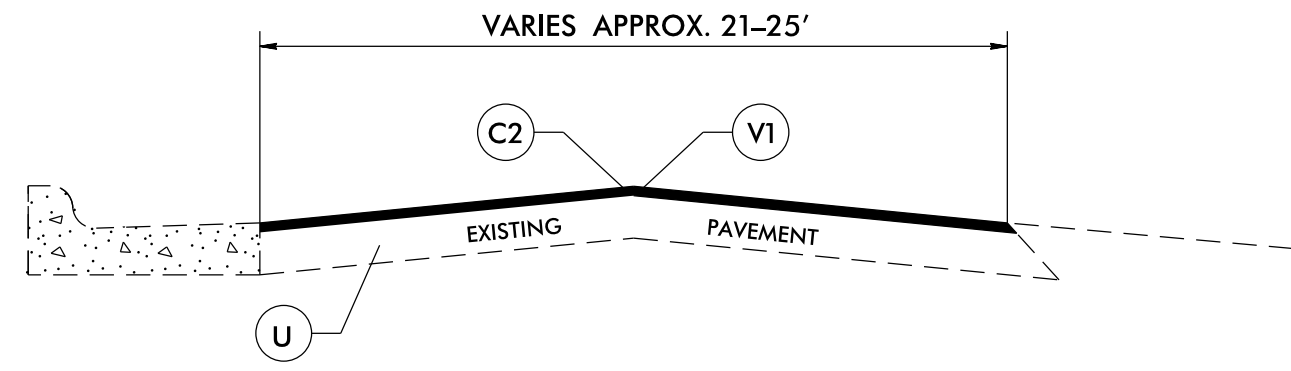

**TYPICAL SECTION NO. 5**

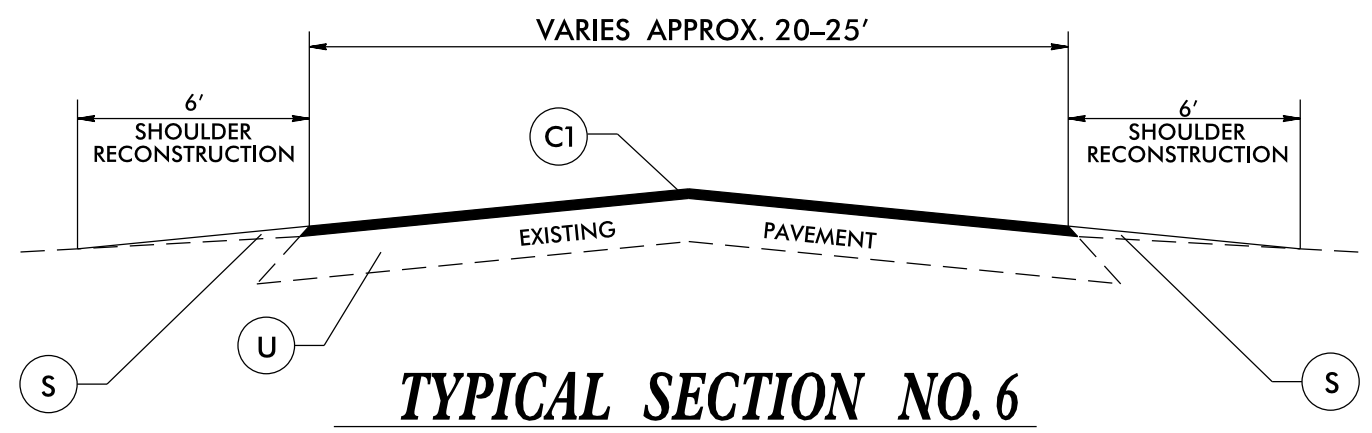

**TYPICAL SECTION NO. 6**

PAVEMENT SCHEDULE	
C1	PROP. APPROX. 1.5" ASPHALT CONCRETE SURFACE COURSE, TYPE S9.5B, AT AN AVERAGE RATE OF 165 LBS. PER SQ. YD.
C2	PROP. APPROX. 1.5" ASPHALT CONCRETE SURFACE COURSE, TYPE S9.5C, AT AN AVERAGE RATE OF 168 LBS. PER SQ. YD.
F1	PROP. LATEX MODIFIED MICROSURFACING, TYPE II, AT A RATE OF 18 TO 22 LBS. PER SQ. YD.
M	MILLED RUMBLE STRIPS
S	AGGREGATE SHOULDER BORROW
T	EARTH MATERIAL.
U	EXISTING PAVEMENT.
V1	MILLING 1.5" IN DEPTH

26-SEP-2023 14:24  
 24 Resur...  
 2023-Submittal\Lee\_November2023\_Maps\_Typ.dgn