
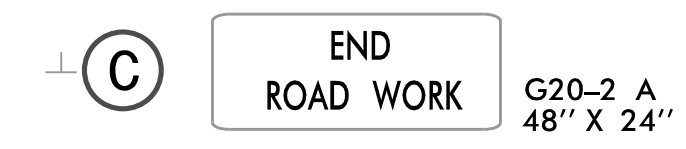
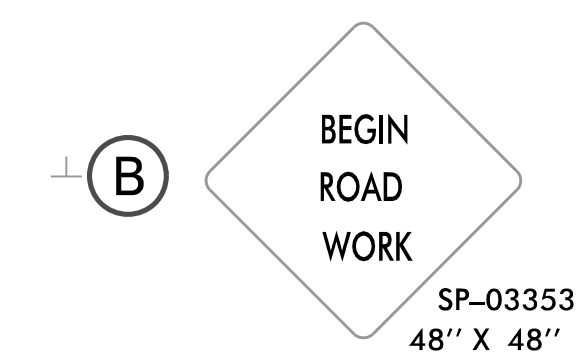


SIGN LEGEND

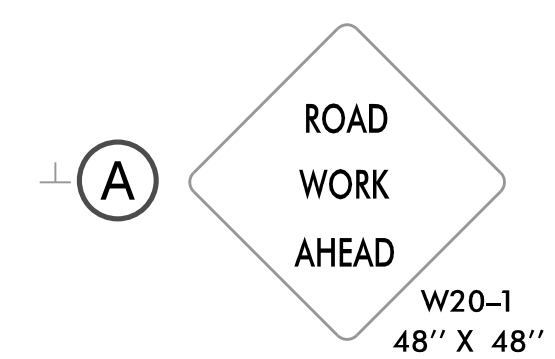

NOTE: INSTALL SIGNS NO MORE THAN 3 DAYS BEFORE BEGINNING WORK.

9/9/2023
L:\Traffic\Transportation Management Plan\TCP\PLAN SHEETS\15BPR.102.3_TMP_04_WZ_ADVANCE_SIGNS.dgn
angood

Stantec Consulting Services Inc.
801 Jones Franklin Road
Suite 300
Raleigh, NC 27606
Tel. 919.851.6866
Fax. 919.851.7024
www.stantec.com
License No. F-0672

DocuSigned by
J.W. Wooster
SEAL
19862
ENG/NEE
W. WOOLARD, R.

9/11/2023

**DOCUMENT NOT CONSIDERED FINAL
UNLESS ALL SIGNATURES COMPLETED**

DIVISION OF HIGHWAYS
STATE OF NORTH CAROLINA
DEPARTMENT OF TRANSPORTATION
WORK ZONE TRAFFIC CONTROL

**WORK ZONE
ADVANCE WARNING SIGNS**