

DETOUR SIGNS AND CHANGEABLE MESSAGE SIGN MESSAGES FOR WESTBOUND, AND EASTBOUND BRIDGE CLOSURES


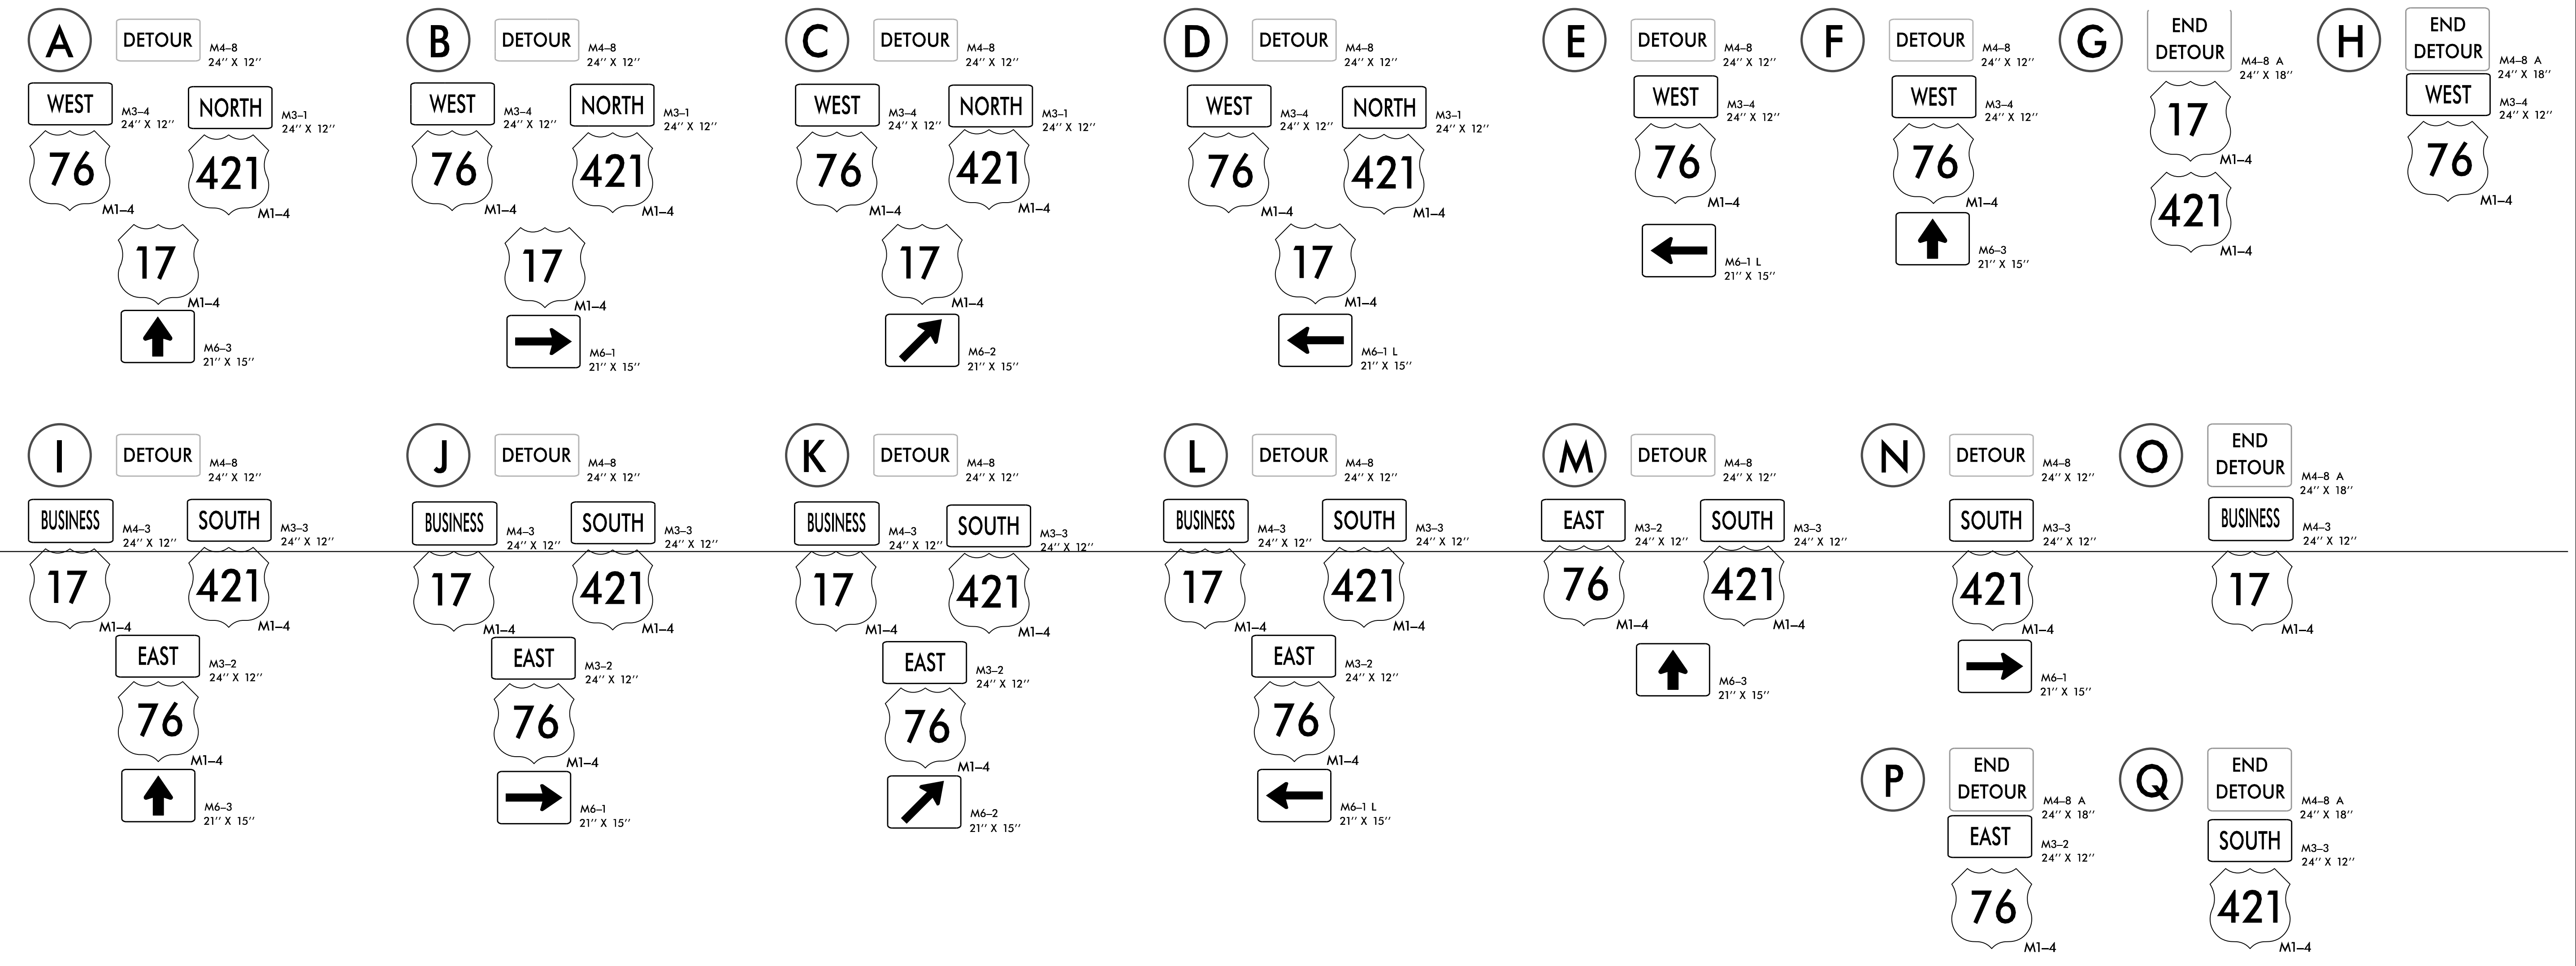


Table of Changeable Message Sign (CMS) messages. It lists 11 CMS configurations (CMS 1 through CMS 11) with columns for 'MESSAGE NO. 1', 'MESSAGE NO. 2', and 'MESSAGE NO. 3'. Below the table are 'EXAMPLE MESSAGES FOR PERIODS JUST PRIOR TO BRIDGE CLOSURE' for CMS 1, 5, 6, 7, and 8.

9/9/2023 U:\Traffic\Transportation Management\Plan\TCP\PLAN SHEETS\15BPR.102.3_TMP_05_DETOUR_SIGNS.dgn angood

Stantec logo and contact information: Stantec Consulting Services Inc. 801 Jones Franklin Road Suite 300 Raleigh, NC 27606 Tel. 919.851.6866 Fax. 919.851.7024 www.stantec.com License No. F-0672

Professional Engineer Seal for J.W. Woollard, No. 19862, State of North Carolina, dated 9/11/2023. Includes the text 'DOCUMENT NOT CONSIDERED FINAL UNLESS ALL SIGNATURES COMPLETED'.

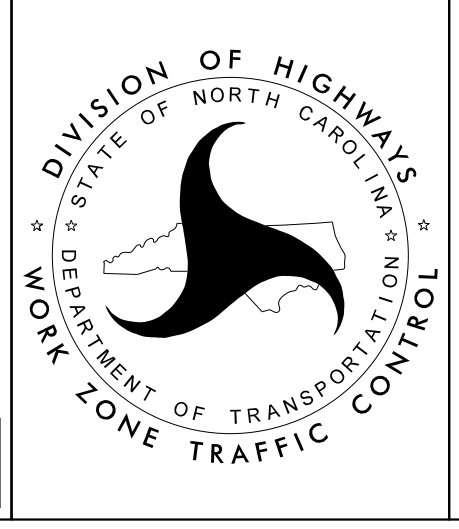

DETOUR ROUTE SIGNS