

**CAPE FEAR MEMORIAL  
BRIDGE NO.13**

**FRONT ST. LOOP CLOSURE,  
WESTBOUND ROAD CLOSURE  
SEE TMP-10**

**SEE SHEET TMP-5 FOR OFF-SITE  
DETOUR SIGNS**


11/3/2023  
U:\Traffic\Transportation Management Plan\TCP\PLAN SHEETS\15BPR.102.3\_TMP\_09\_WEST\_DETOUR.dgn  
angood

**Stantec**  
Stantec Consulting Services Inc.  
801 Jones Franklin Road  
Suite 300  
Raleigh, NC 27606  
Tel. 919.851.6866  
Fax. 919.851.7024  
www.stantec.com  
License No. F-0672

DocuSigned by:  
J.W. Woolard, Jr.  
11/3/2023

**SEAL**  
PROFESSOR  
J.W. WOOLARD, JR.  
1986  
ENGINEER

**DOCUMENT NOT CONSIDERED FINAL  
UNLESS ALL SIGNATURES COMPLETED**

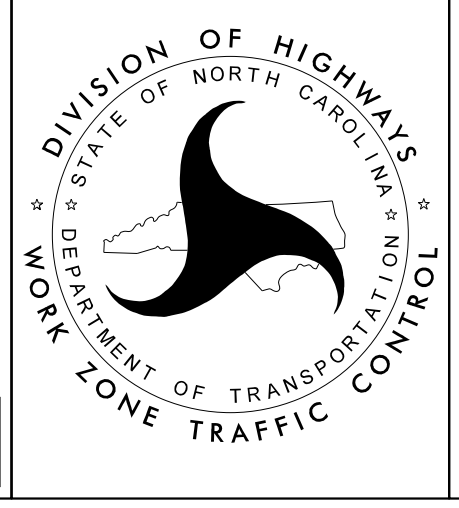

**WESTBOUND  
BRIDGE CLOSURE  
DETOUR ROUTE**