


NOTES:

THE INFORMATION SHOWN IS FOR REFERENCE ONLY. DIMENSIONS SHALL BE FIELD VERIFIED PRIOR TO FABRICATION.

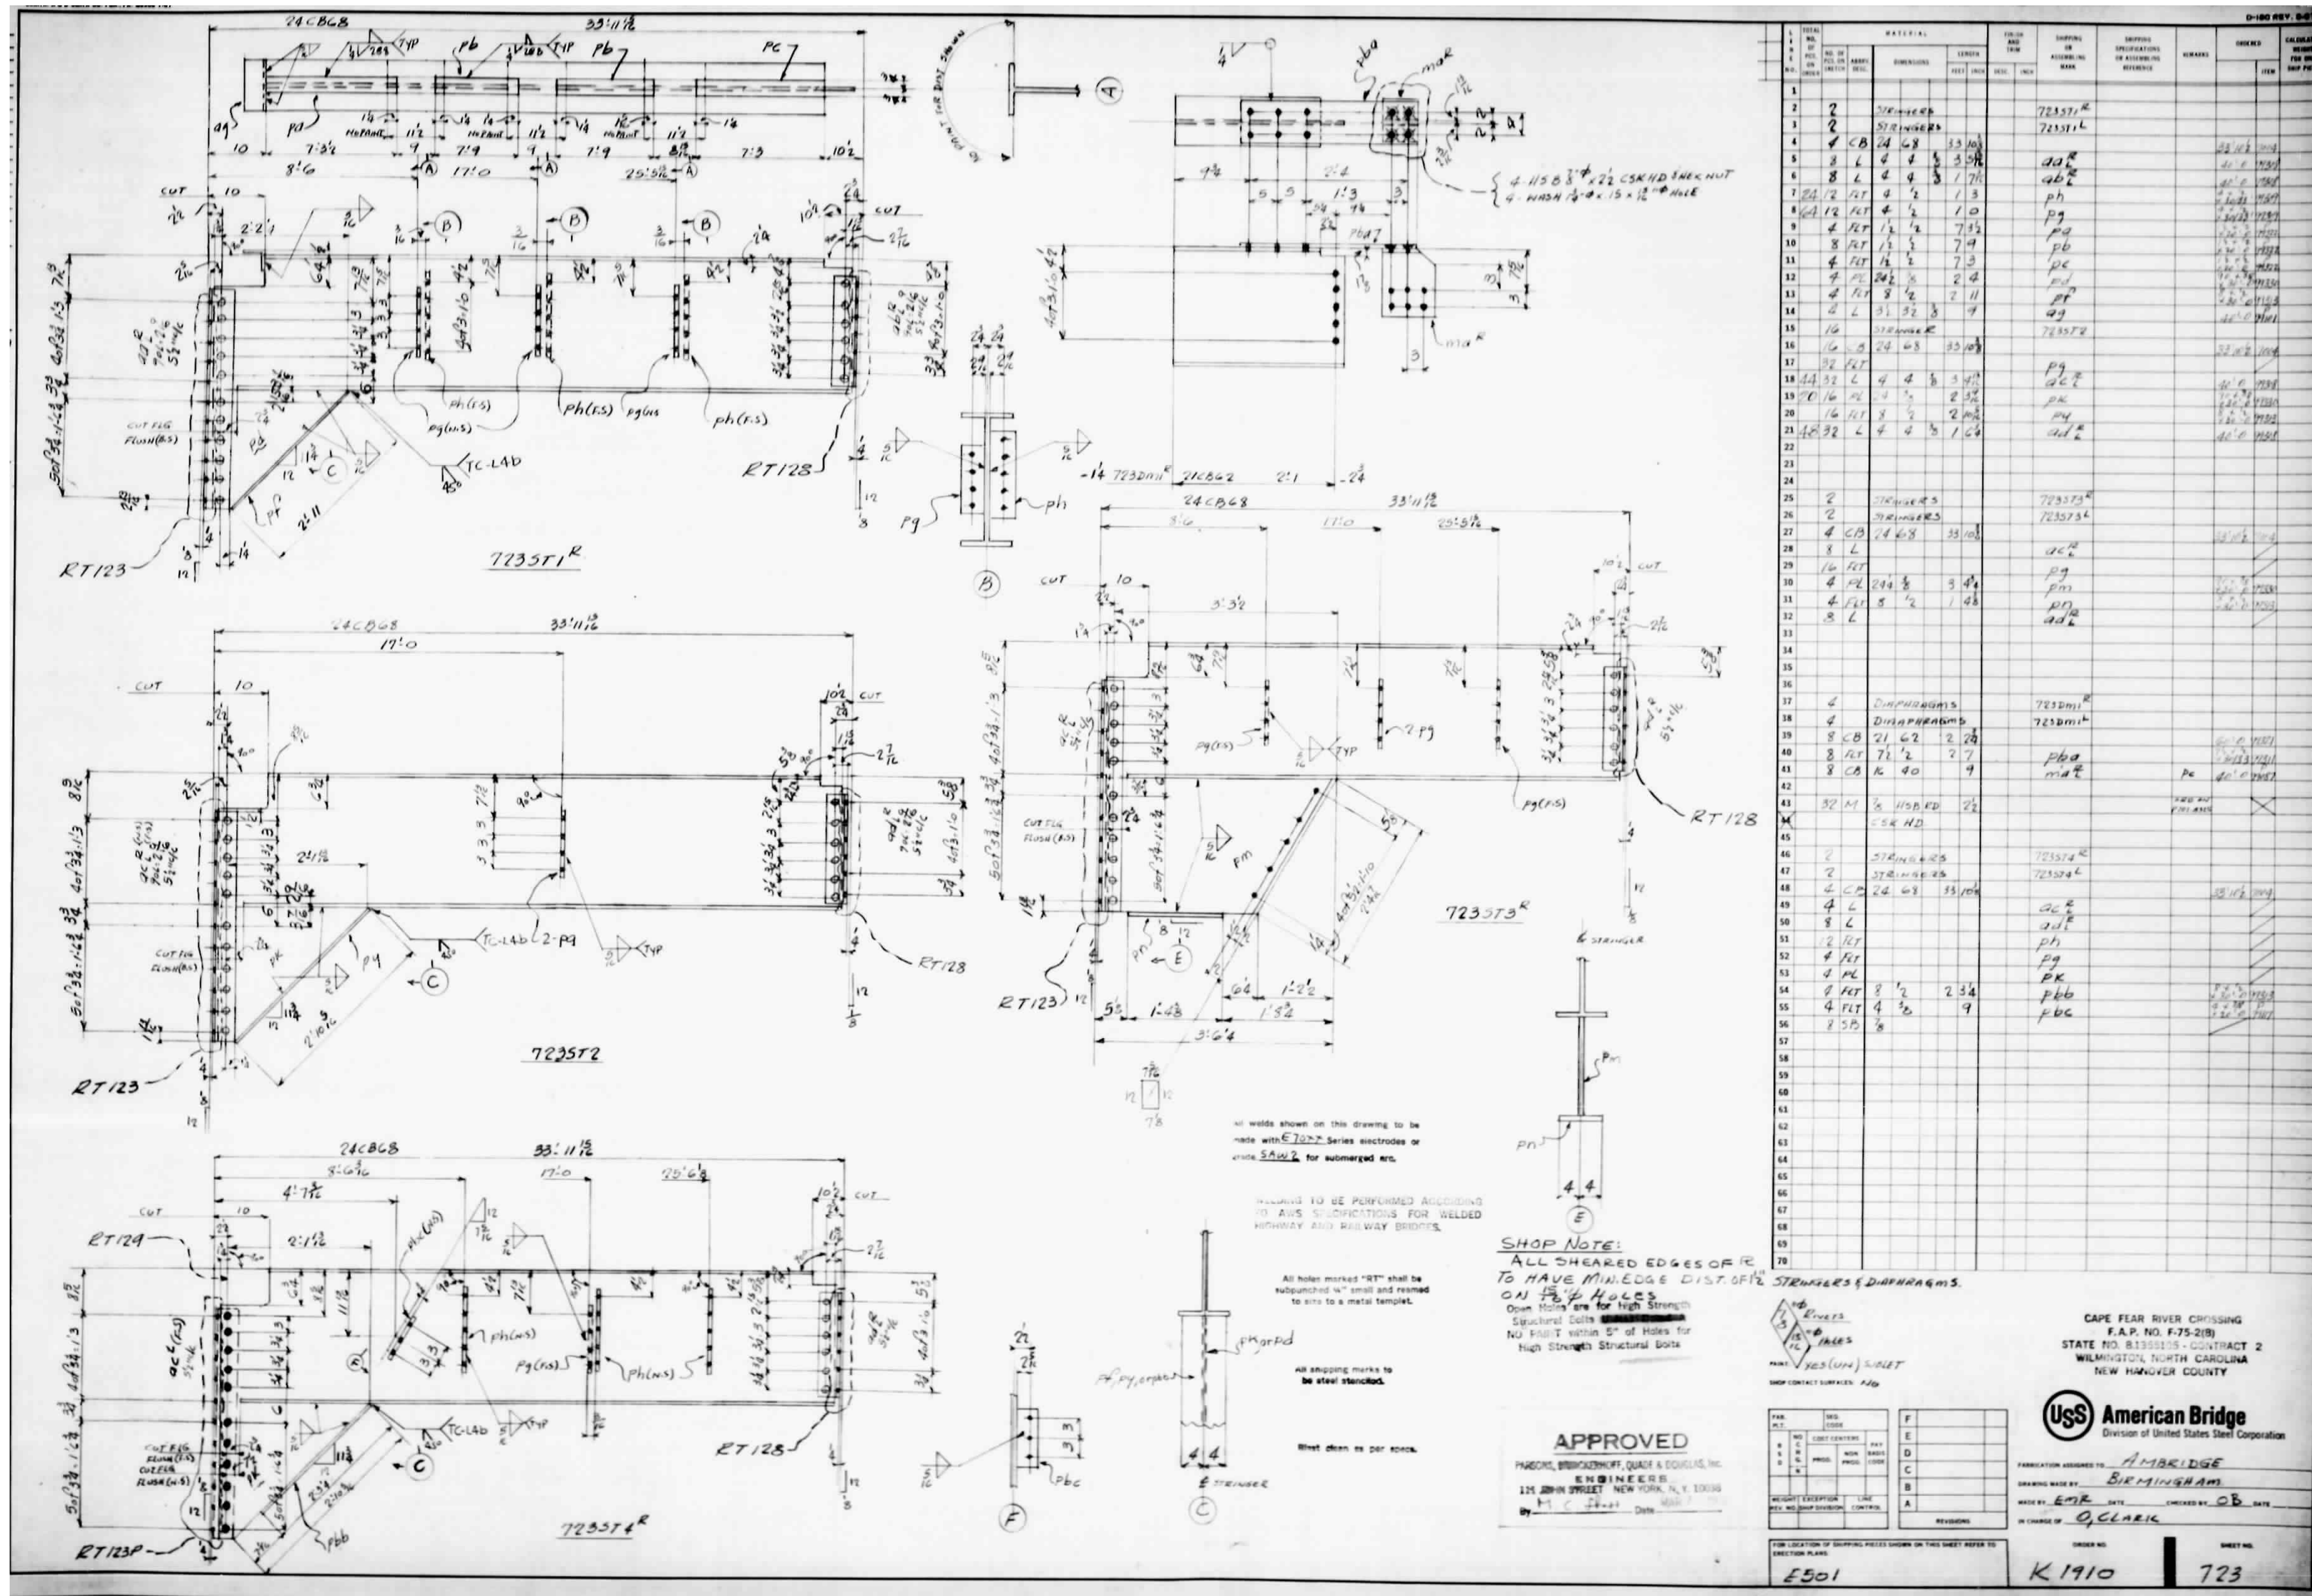

PROJECT NO. 15BPR.102.3
NEW HANOVER COUNTY
BRIDGE NO. 640013

U.S. American Bridge
Division of United States Steel Corporation

CAPE FEAR RIVER CROSSING
F.A.P. NO. F-75-2(B)
STATE NO. B135515 - CONTRACT 2
WILMINGTON, NORTH CAROLINA
NEW HANOVER COUNTY

APPROVED
PHASIS, BRIDGEMAN, QUINN & COUSINS, INC.
ENGINEERS
125 JEROME STREET, NEW YORK, N.Y. 10006

U.S. American Bridge
Division of United States Steel Corporation

FABRICATION ASSIGNED TO: **AMBRIDGE**
DRAWING MADE BY: **BIRMINGHAM**
MADE BY: **EMR** DATE: _____ CHECKED BY: **GB** DATE: _____
IN CHARGE OF: **CLARK**

FOR LOCATION OF SUPPLY PLACES SHOWN ON THIS SHEET REFER TO: **SECTION PLANS**
E501 K1910 723

STATE OF NORTH CAROLINA
DEPARTMENT OF TRANSPORTATION
RALEIGH

**STRUCTURAL STEEL
END STRINGERS
SHOP DRAWINGS**

REVISIONS

NO.	BY:	DATE:	NO.	BY:	DATE:
1			3		
2			4		

SHEET NO. S-18
TOTAL SHEETS 21

MODJESKI and MASTERS
Experience great bridges.

333 FAYETTEVILLE STREET, SUITE 500
RALEIGH, NC 27601
NC LICENSE NO. C-2979

9/11/2023
NORTH CAROLINA
PROFESSIONAL
SEAL
038654
ENGINEER
BRYAN J. LOFFLIN

DESIGNED BY: C. CORMAN DATE: AUG 2023
DRAWN BY: R. JOHNSON DATE: AUG 2023
CHECKED BY: M. NIFONG DATE: AUG 2023
DESIGN ENGINEER OF RECORD: B. LOFLIN DATE: SEP 2023

**DOCUMENT NOT CONSIDERED FINAL
UNLESS ALL SIGNATURES COMPLETED**

9/8/2023
401_035_15BPR.102_SML_S507_18.dgn