


PAY LIMITS FOR 2 OR 3 CURB RAMPS  
(CALCULATE BASED ON NUMBER OF  
SETS OF TRUNCATED DOMES)

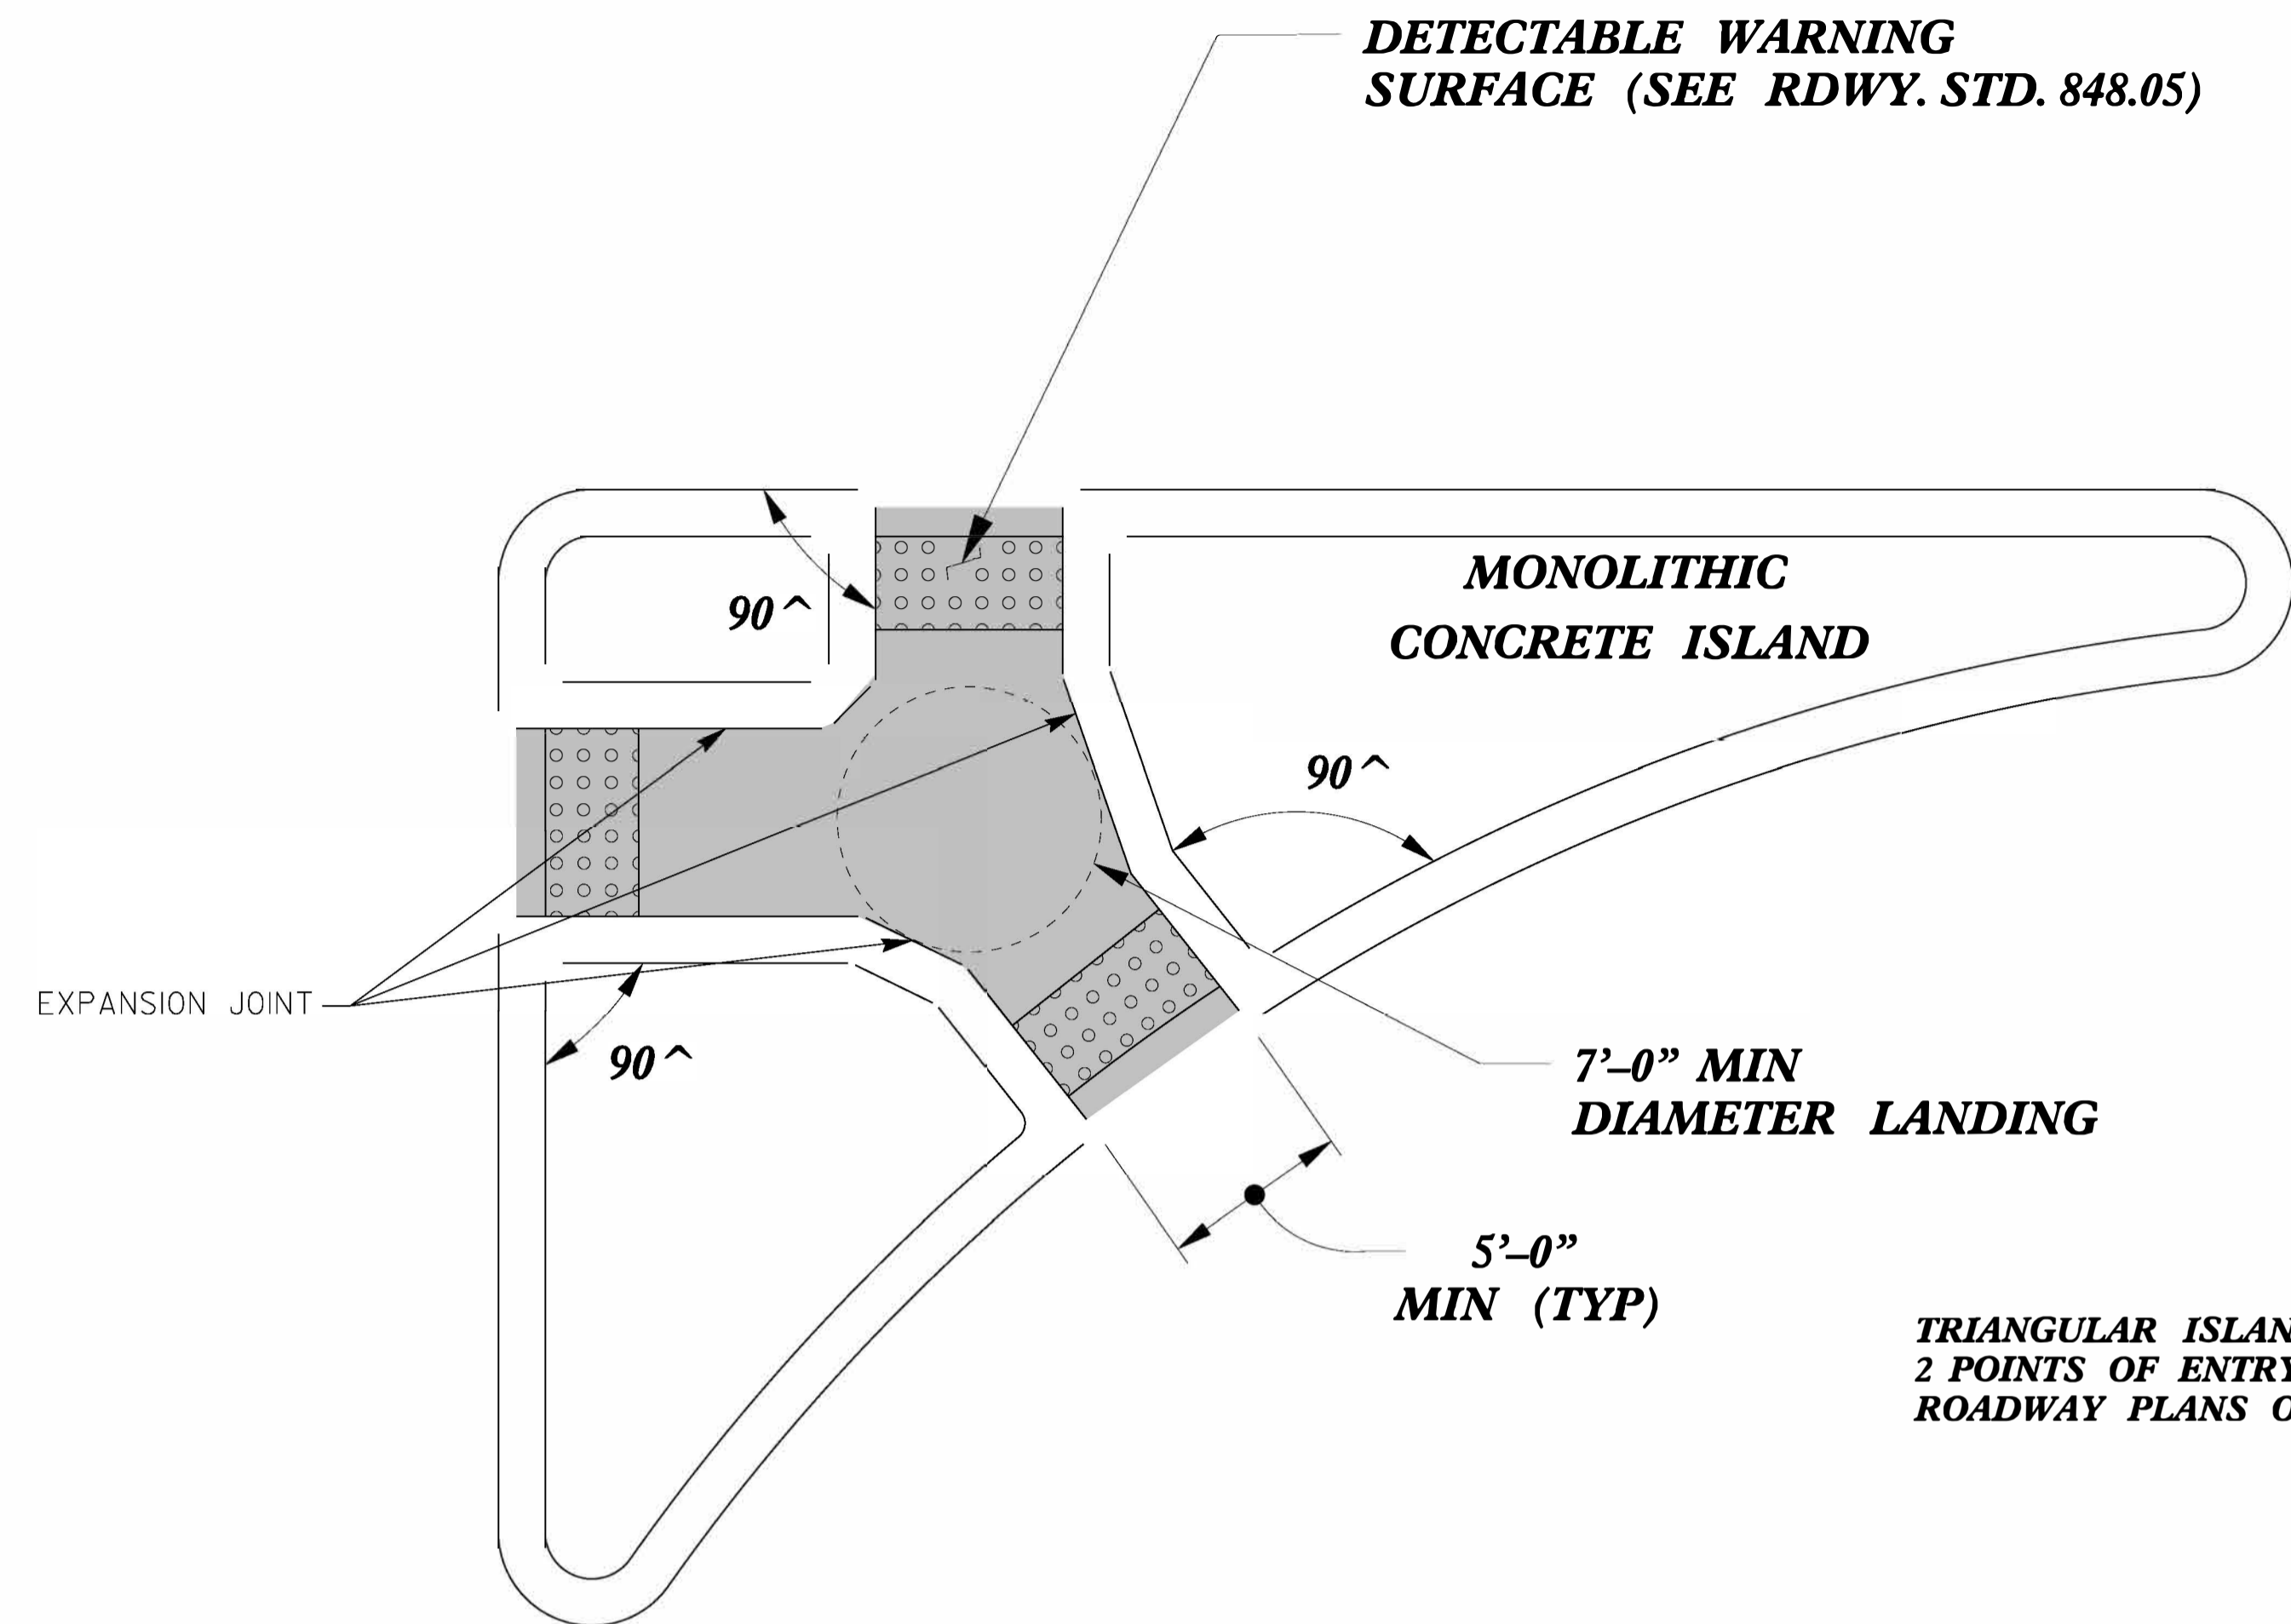

**DETECTABLE WARNING SURFACE (SEE RDWY. STD. 848.05)**

**MONOLITHIC CONCRETE ISLAND**


**7'-0" MIN DIAMETER LANDING**

**5'-0" MIN (TYP)**

**TRIANGULAR ISLANDS MAY BE CONSTRUCTED WITH ONLY 2 POINTS OF ENTRY AND EXIT AS SHOWN IN THE ROADWAY PLANS OR AS DIRECTED BY THE ENGINEER.**

**TRIANGULAR ISLAND WITH CUT THROUGH**


**TYPE 6**

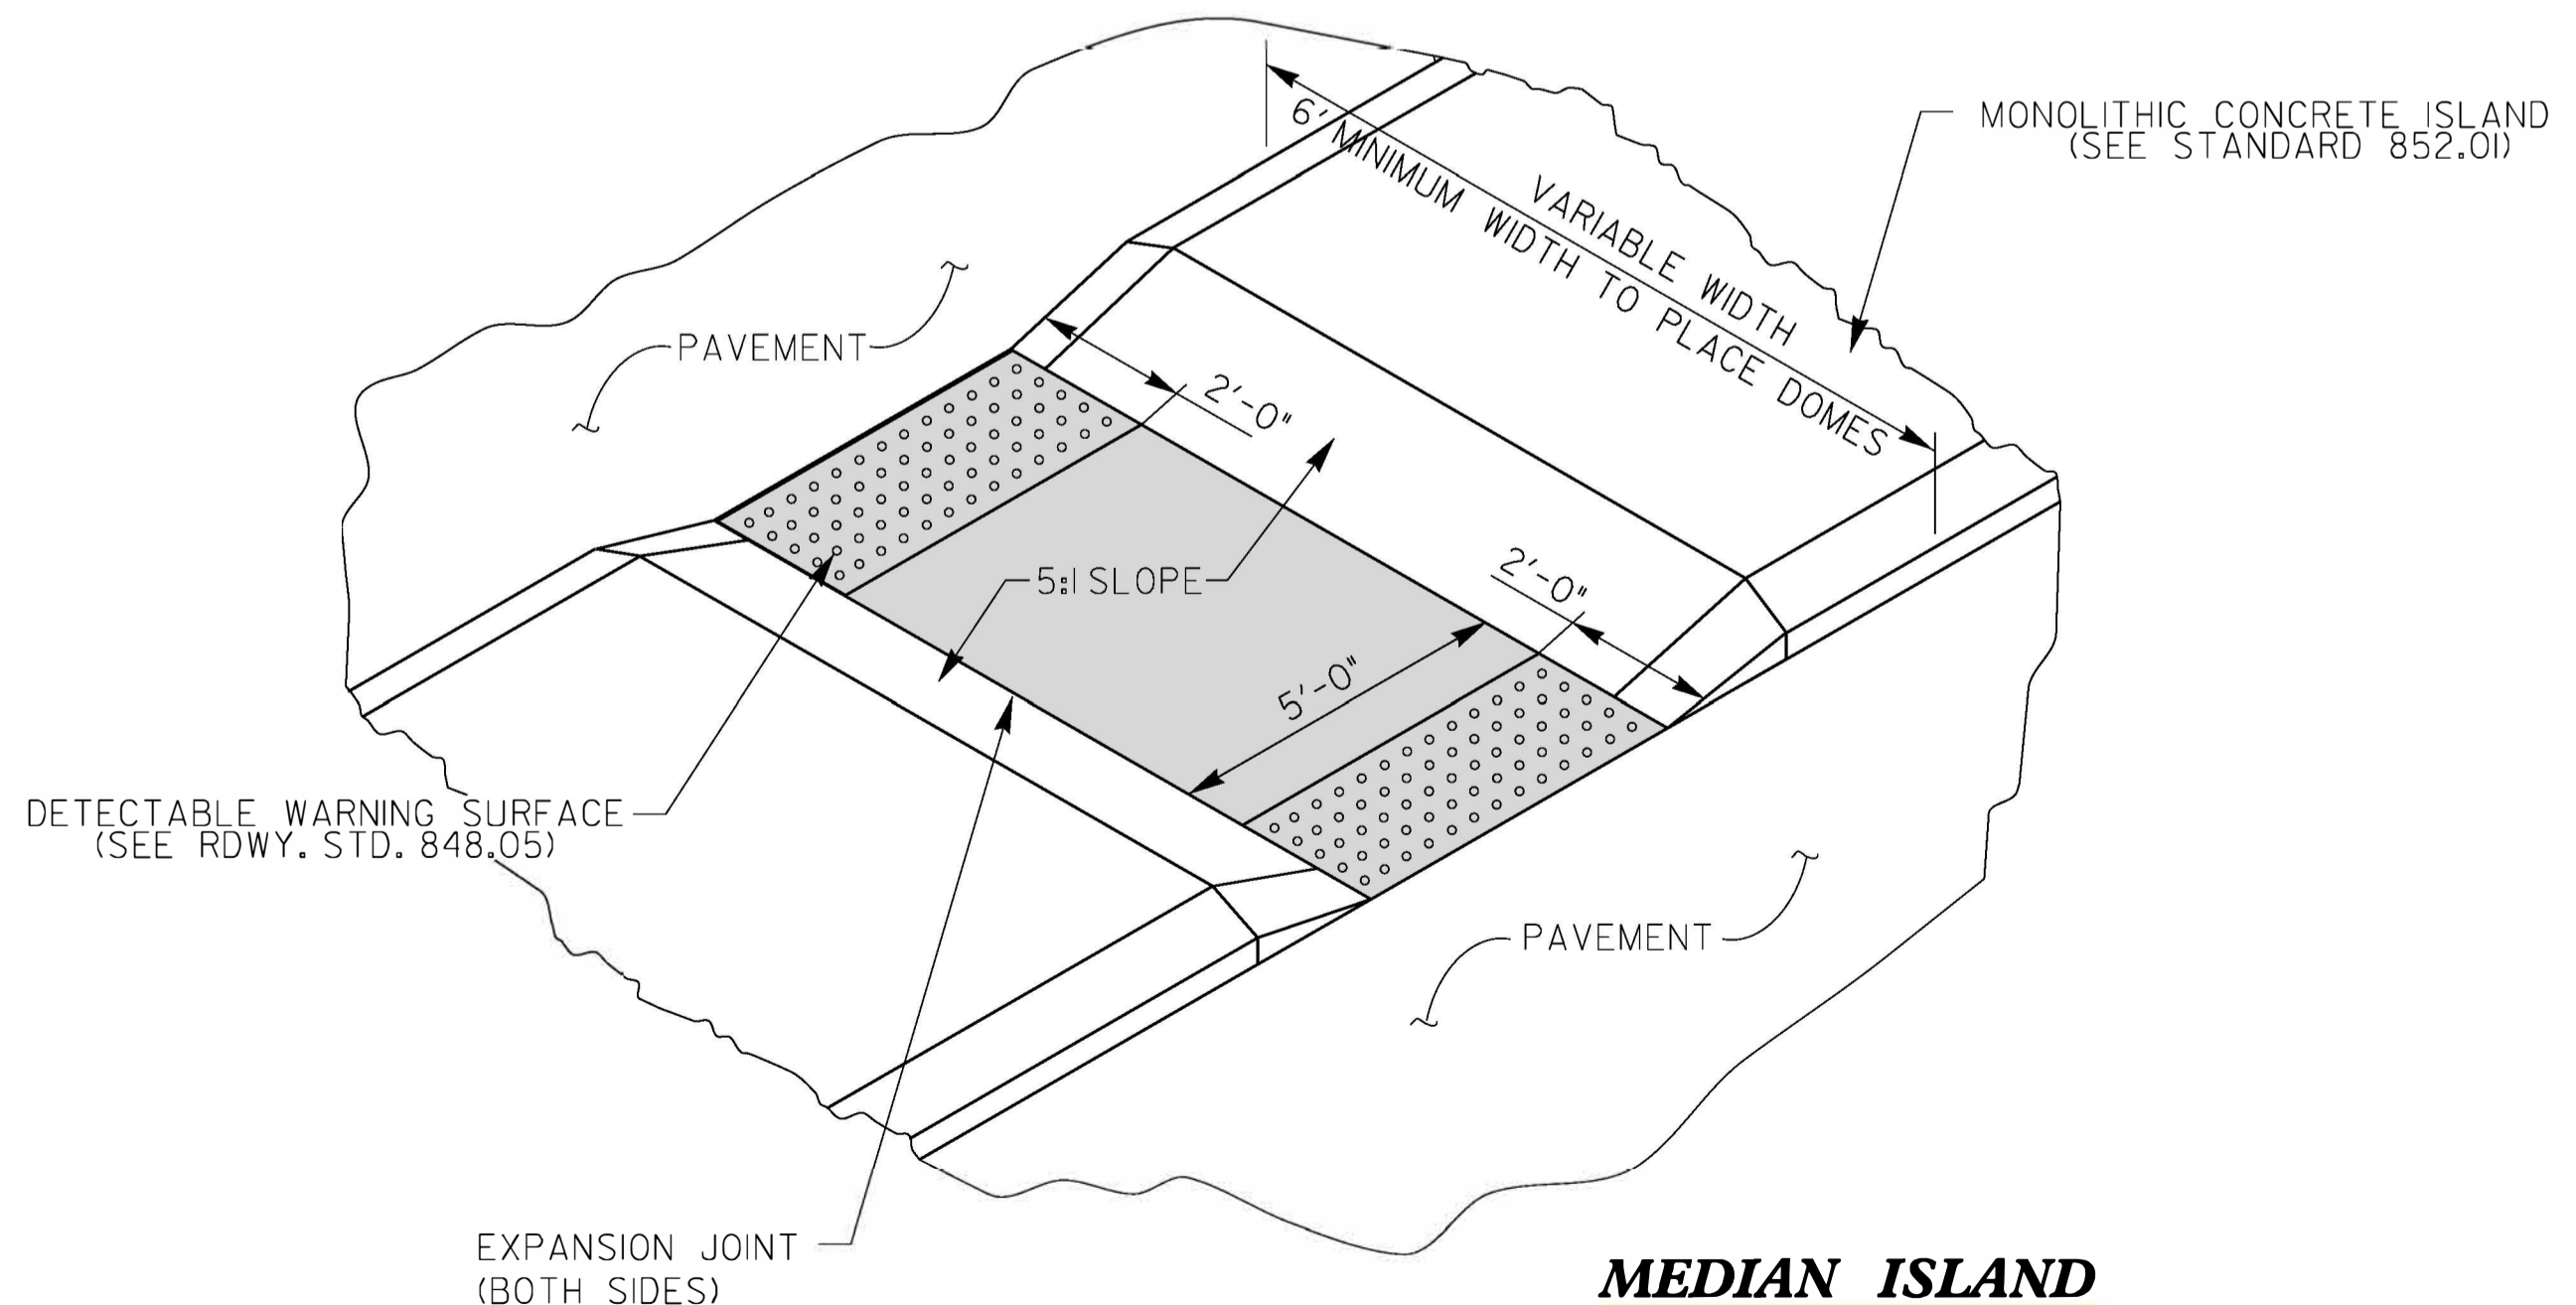

**MONOLITHIC CONCRETE ISLAND (SEE STANDARD 852.01)**

**MEDIAN ISLAND WITH CUT THROUGH**

**TYPE 7**

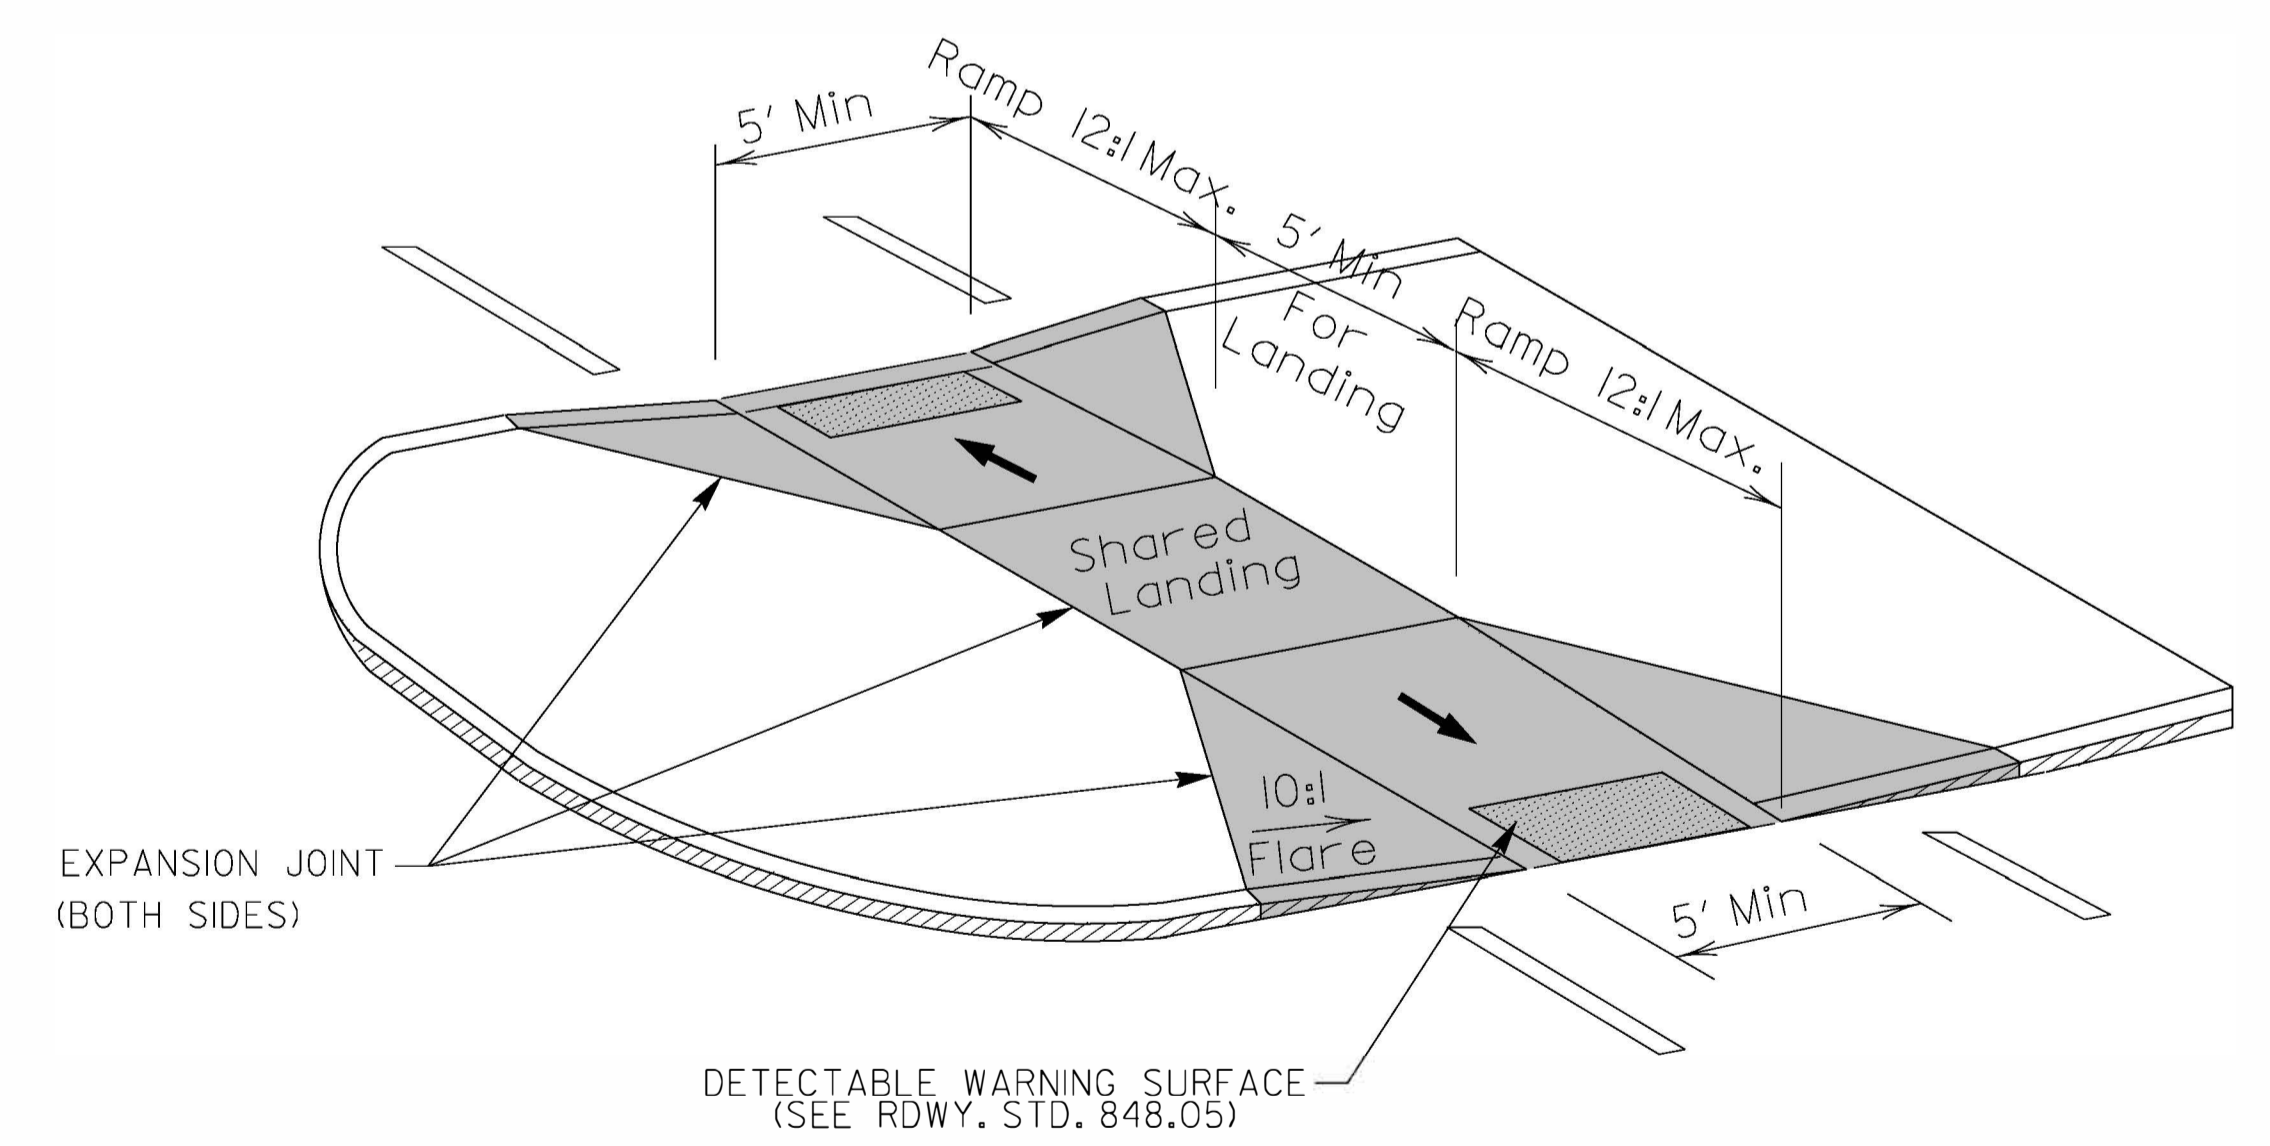

**MEDIAN ISLAND CURB RAMPS**


**TYPE 8**

DOCUMENT NOT CONSIDERED FINAL UNLESS ALL SIGNATURES COMPLETED

**CONTRACT STANDARDS AND DEVELOPMENT UNIT**  
Office 919-707-6950 FAX 919-250-4119

**CURB RAMPS**  
Median or Turn Lane Islands

ORIGINAL BY: J.S. HOWERTON DATE: 7/7/11  
MODIFIED BY: DATE:  
CHECKED BY: DATE:  
FILE SPEC: stds/2012CurbRamp/CurbRampDetails.dgn

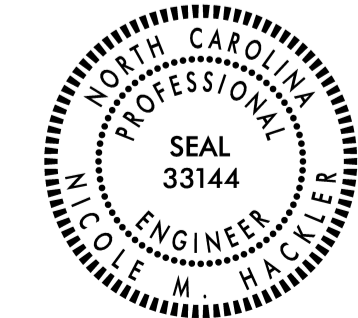

5/14/99  
SYTIME  
SUGERNAVE