

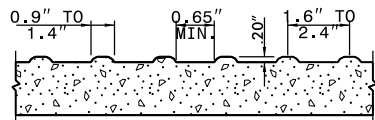


PAY LIMITS OF RETROFIT CURB RAMP

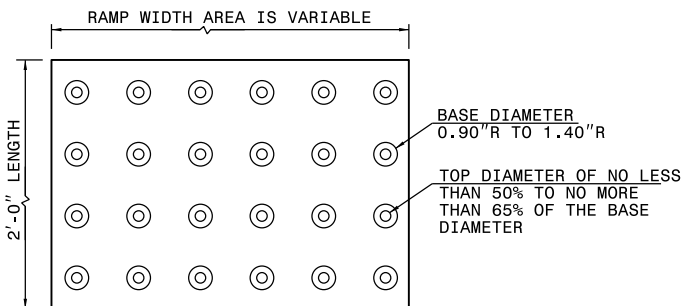

DETECTABLE WARNING DOMES

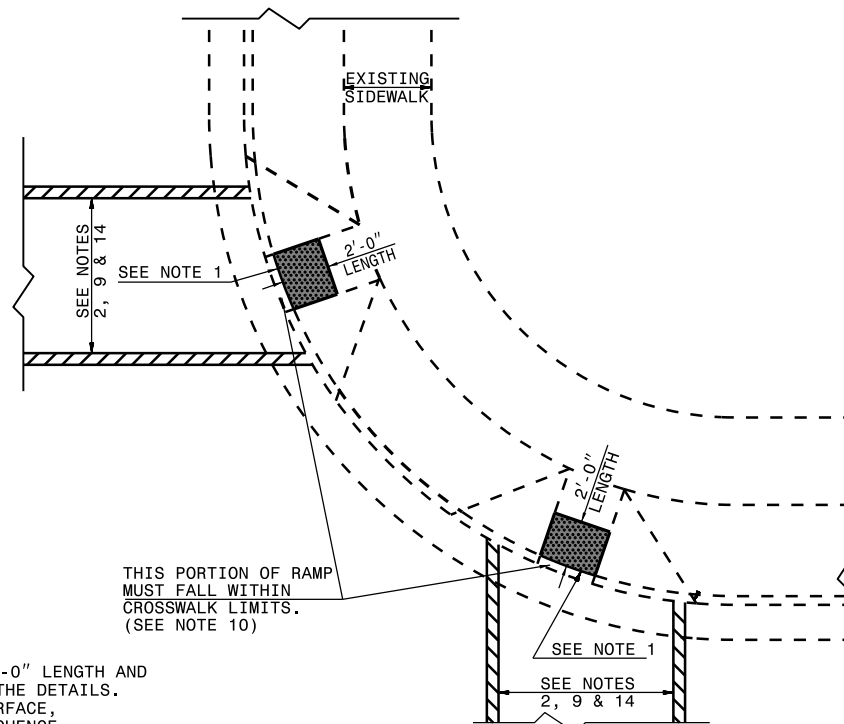

PLAN VIEW

DUAL RAMPS
ANY RADII
(40" MIN. FLOOR WIDTH)

STATE OF NORTH CAROLINA
DEPT. OF TRANSPORTATION
DIVISION OF HIGHWAYS
RALEIGH, N.C.

1-18

ROADWAY STANDARD DRAWING FOR
CURB RAMP
EXISTING CURB AND GUTTER