


INTERSECTION DETAILS

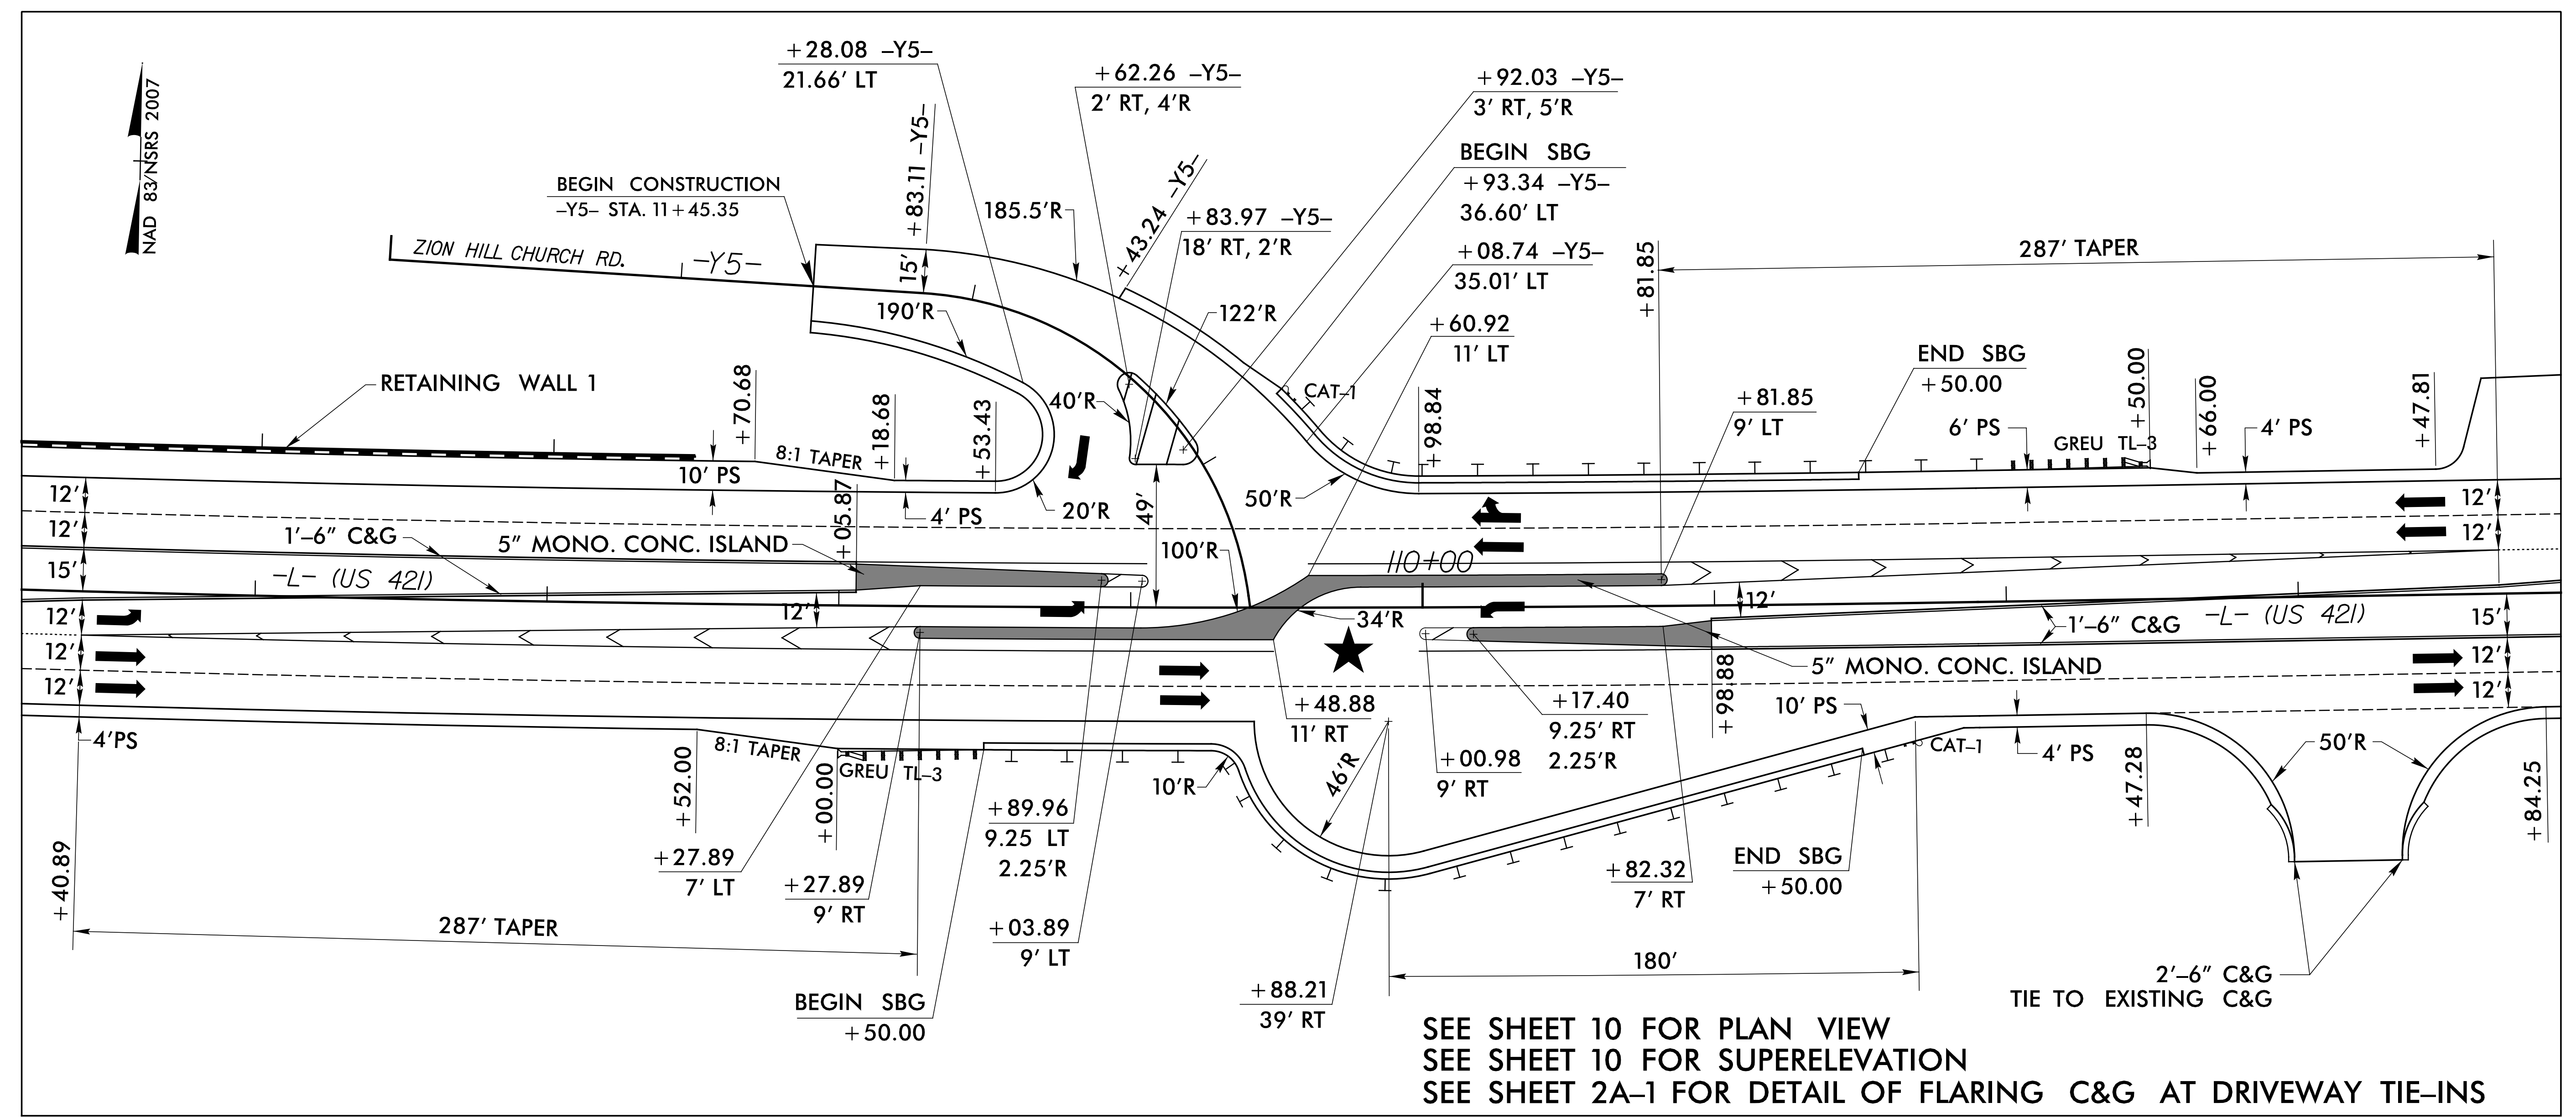

SEE SHEET 10 FOR PLAN VIEW
 SEE SHEET 10 FOR SUPERELEVATION
 SEE SHEET 2A-1 FOR DETAIL OF FLARING C&G AT DRIVEWAY TIE-INS

★ DENOTES PROPOSED SIGNALIZED INTERSECTION

DETAIL 5
 -L- STA. 105+20.00 TO 113+90.00

NOTES:

- ALL DIMENSIONS ARE BASED OFF OF -L- ALIGNMENT UNLESS OTHERWISE NOTED.
- 10' RADII FOR ALL DRIVEWAYS UNLESS OTHERWISE NOTED.
- 2' RADII FOR ALL CONCRETE ISLANDS UNLESS OTHERWISE NOTED.

