
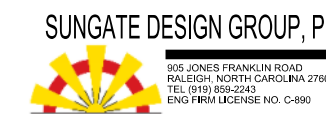



5/14/23

Prepared by


VHB Engineering NC, P.C. (C-2705)
940 Main Campus Drive, Suite 300
Raleigh, NC 27606

SUNGATE DESIGN GROUP, P.A.
10000 Sunset Blvd, Suite 100
Dallas, TX 75240

PROJECT REFERENCE NO. U-5312	SHEET NO. 2B-11
ROADWAY DESIGN ENGINEER	
	
DOCUMENT NOT CONSIDERED FINAL UNLESS ALL SIGNATURES COMPLETED	

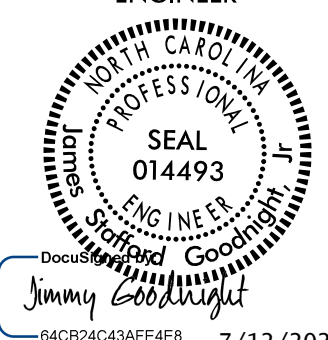INTERSECTION DETAILS

SEE SHEET 13 FOR PLAN VIEW
SEE PAVEMENT MARKING PLANS FOR CURB RAMP AND CROSSWALK LOCATIONS
SEE SHEET 2A-1 FOR DETAIL OF FLARING C&G AT DRIVEWAY TIE-INS

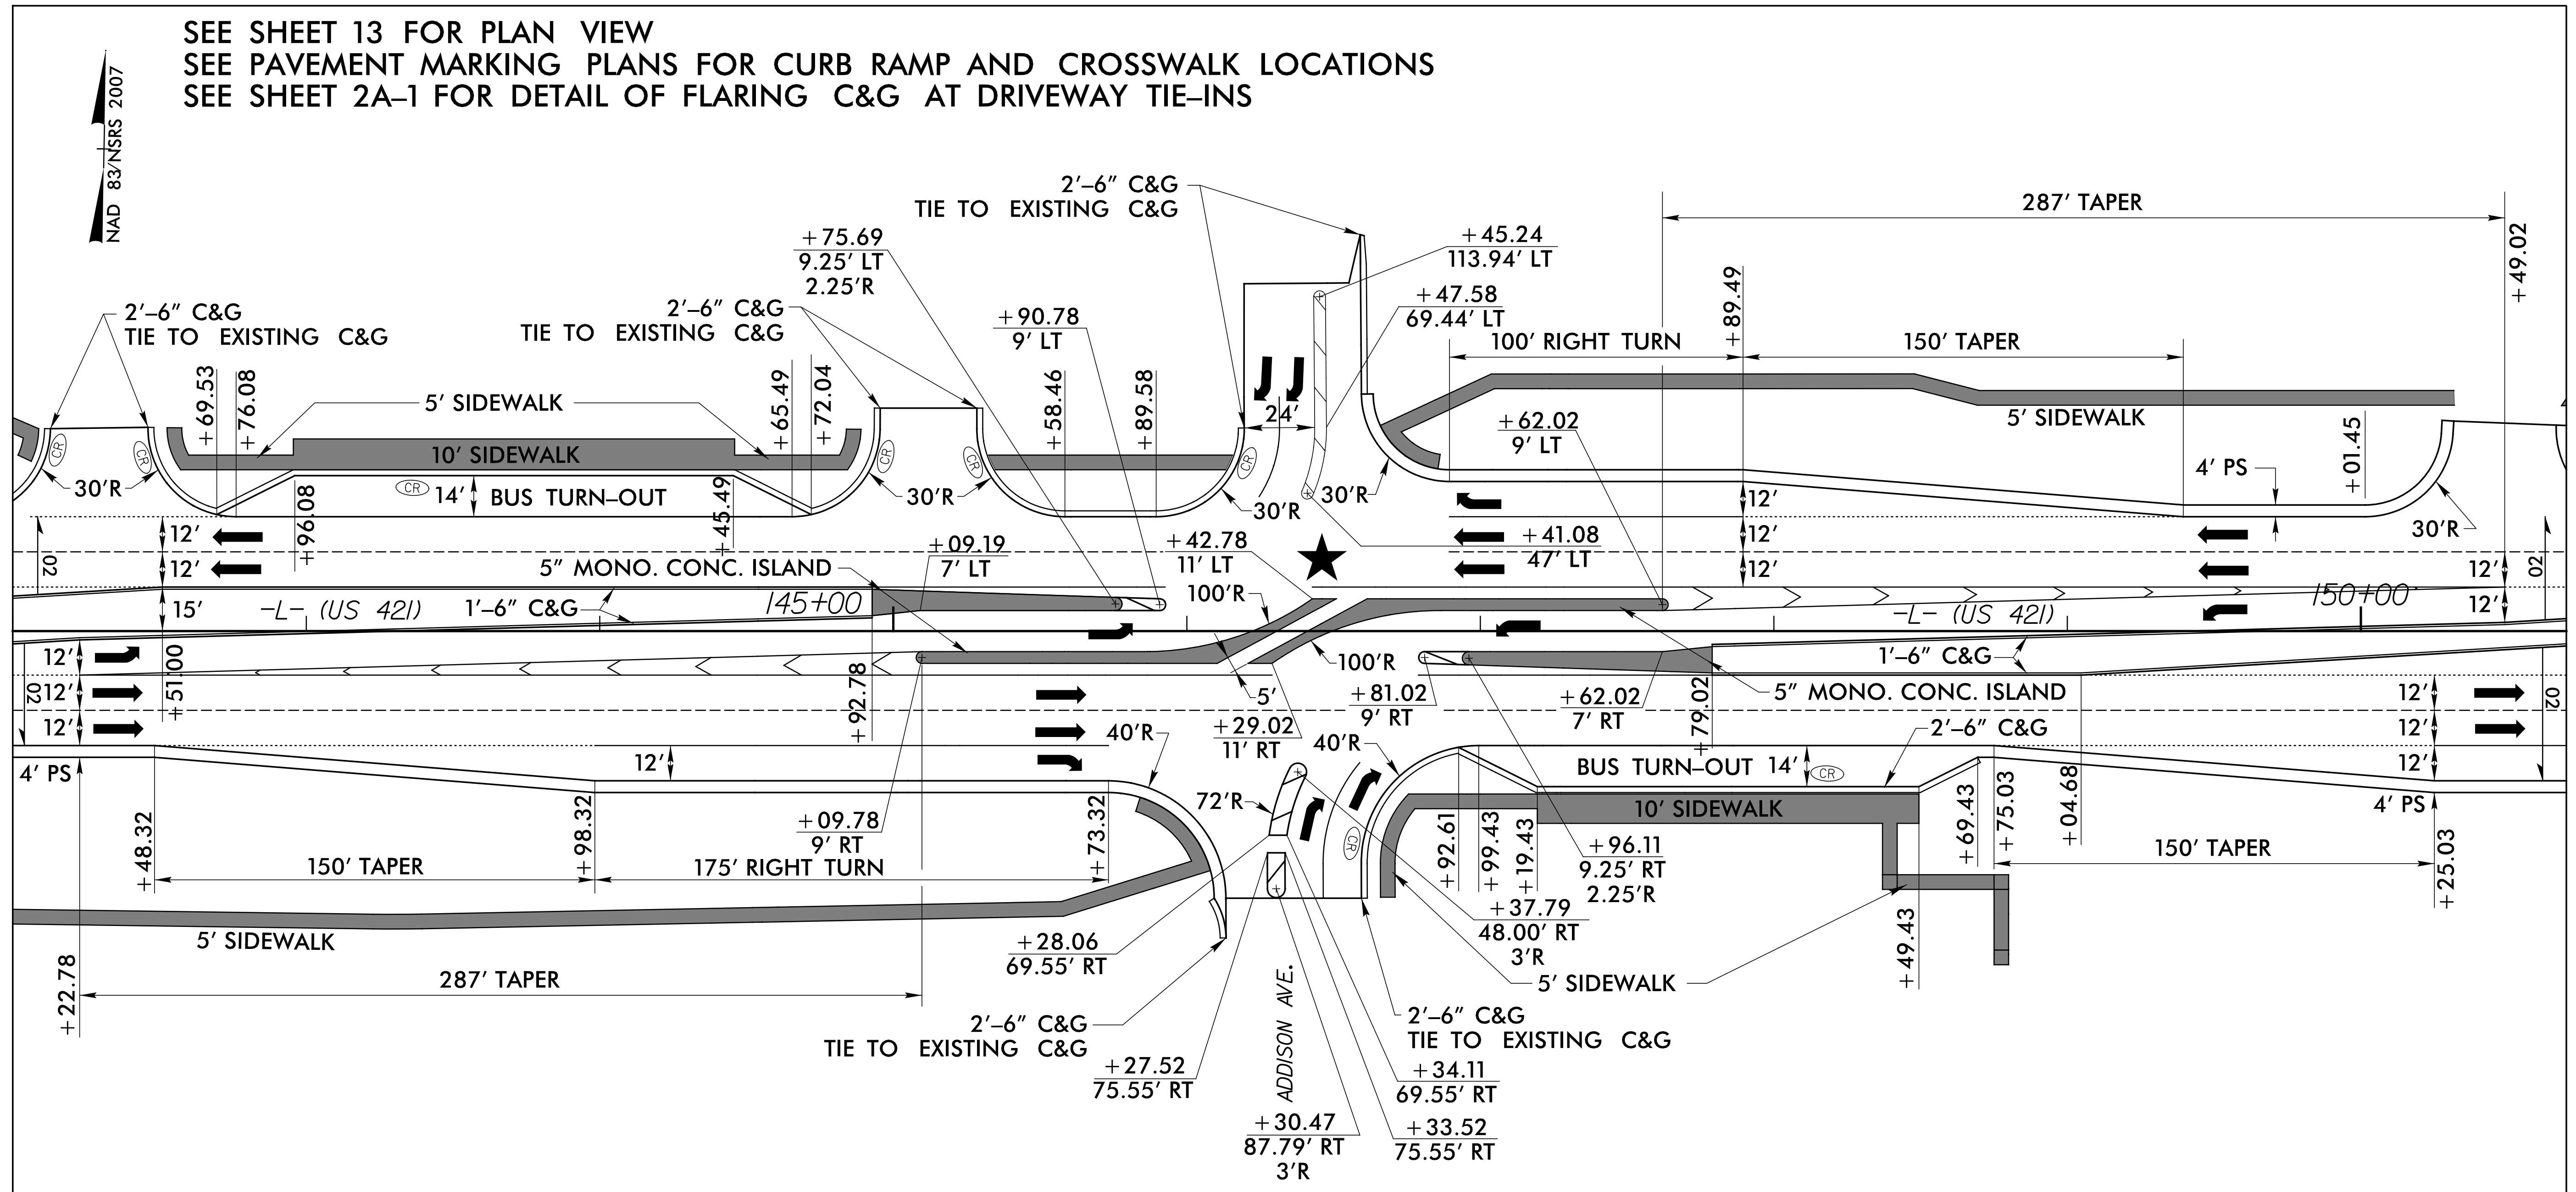


★ DENOTES PROPOSED SIGNALIZED INTERSECTION

DETAIL 9

-L- STA. 142 + 00.00 TO 150 + 70.00

NOTES:

- ALL DIMENSIONS ARE BASED OFF OF -L- ALIGNMENT UNLESS OTHERWISE NOTED.
- 2' RADII FOR ALL CONCRETE ISLANDS UNLESS OTHERWISE NOTED.

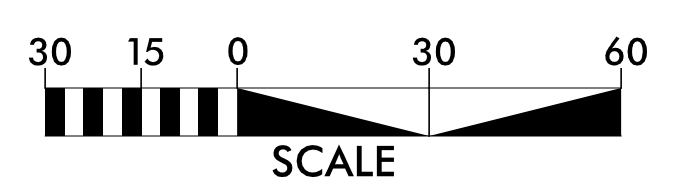

3/1/2023 11:11:00 3/1/2023 11:11:00 3/1/2023 11:11:00