


# INTERSECTION DETAILS

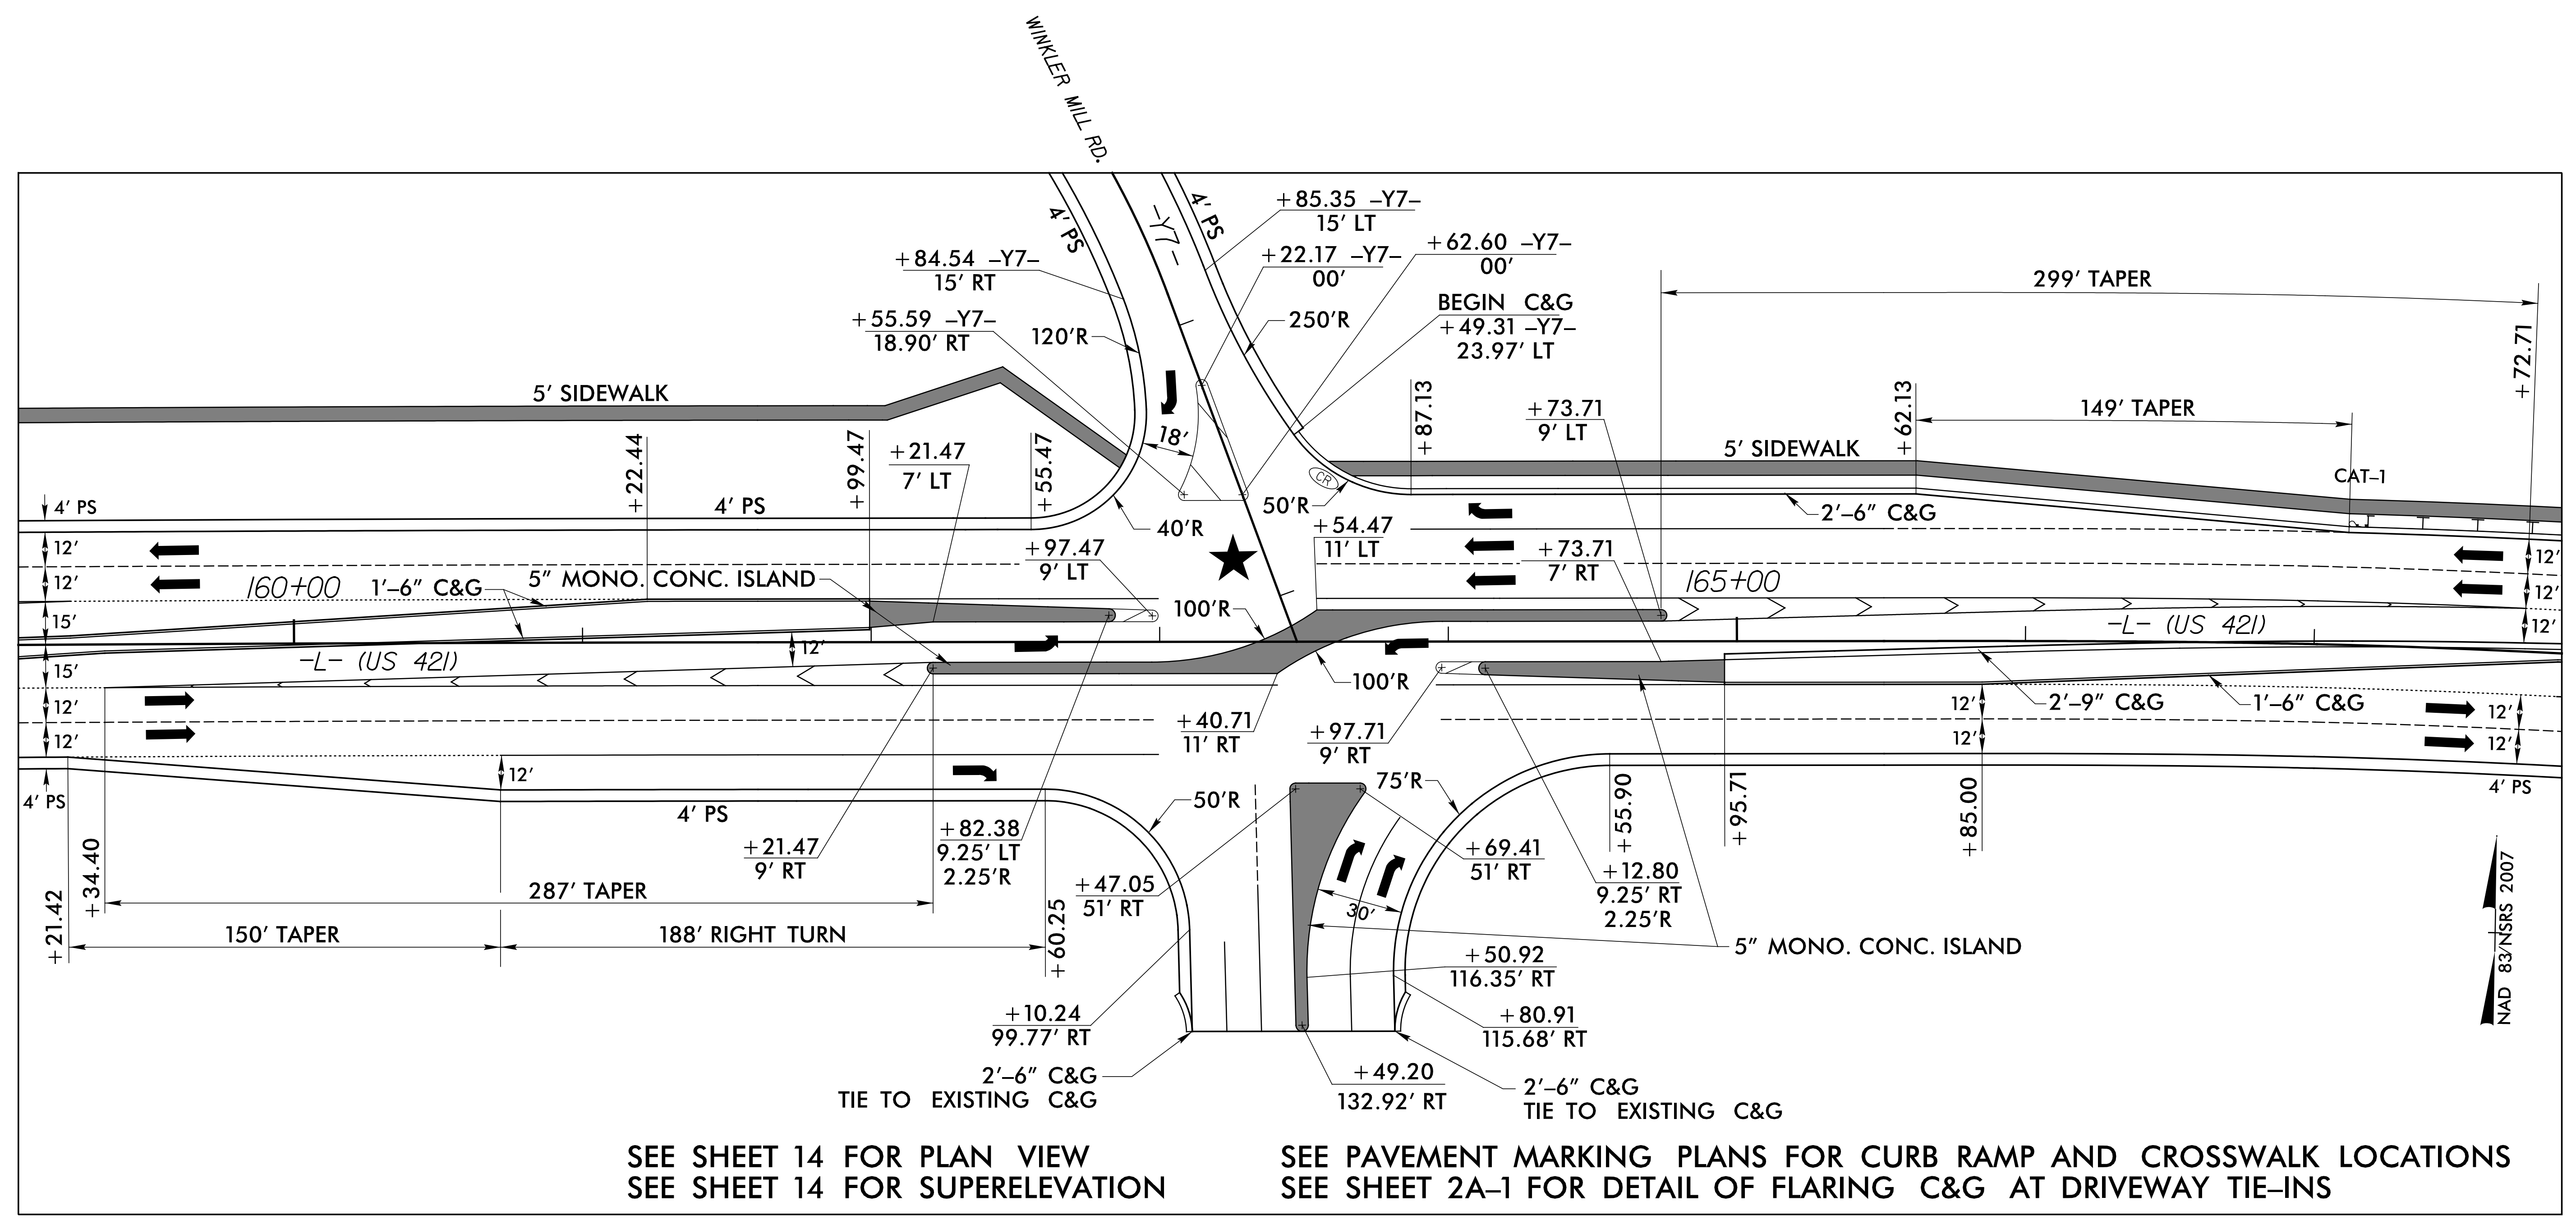

SEE SHEET 14 FOR PLAN VIEW  
 SEE SHEET 14 FOR SUPERELEVATION

SEE PAVEMENT MARKING PLANS FOR CURB RAMP AND CROSSWALK LOCATIONS  
 SEE SHEET 2A-1 FOR DETAIL OF FLARING C&G AT DRIVEWAY TIE-INS

★ DENOTES PROPOSED SIGNALIZED INTERSECTION

## DETAIL 11

-L- STA. 159 + 20.00 TO 167 + 73.00

### NOTES:

- ALL DIMENSIONS ARE BASED OFF OF -L- ALIGNMENT UNLESS OTHERWISE NOTED.
- 2' RADII FOR ALL CONCRETE ISLANDS UNLESS OTHERWISE NOTED.

