
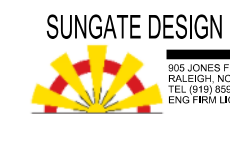



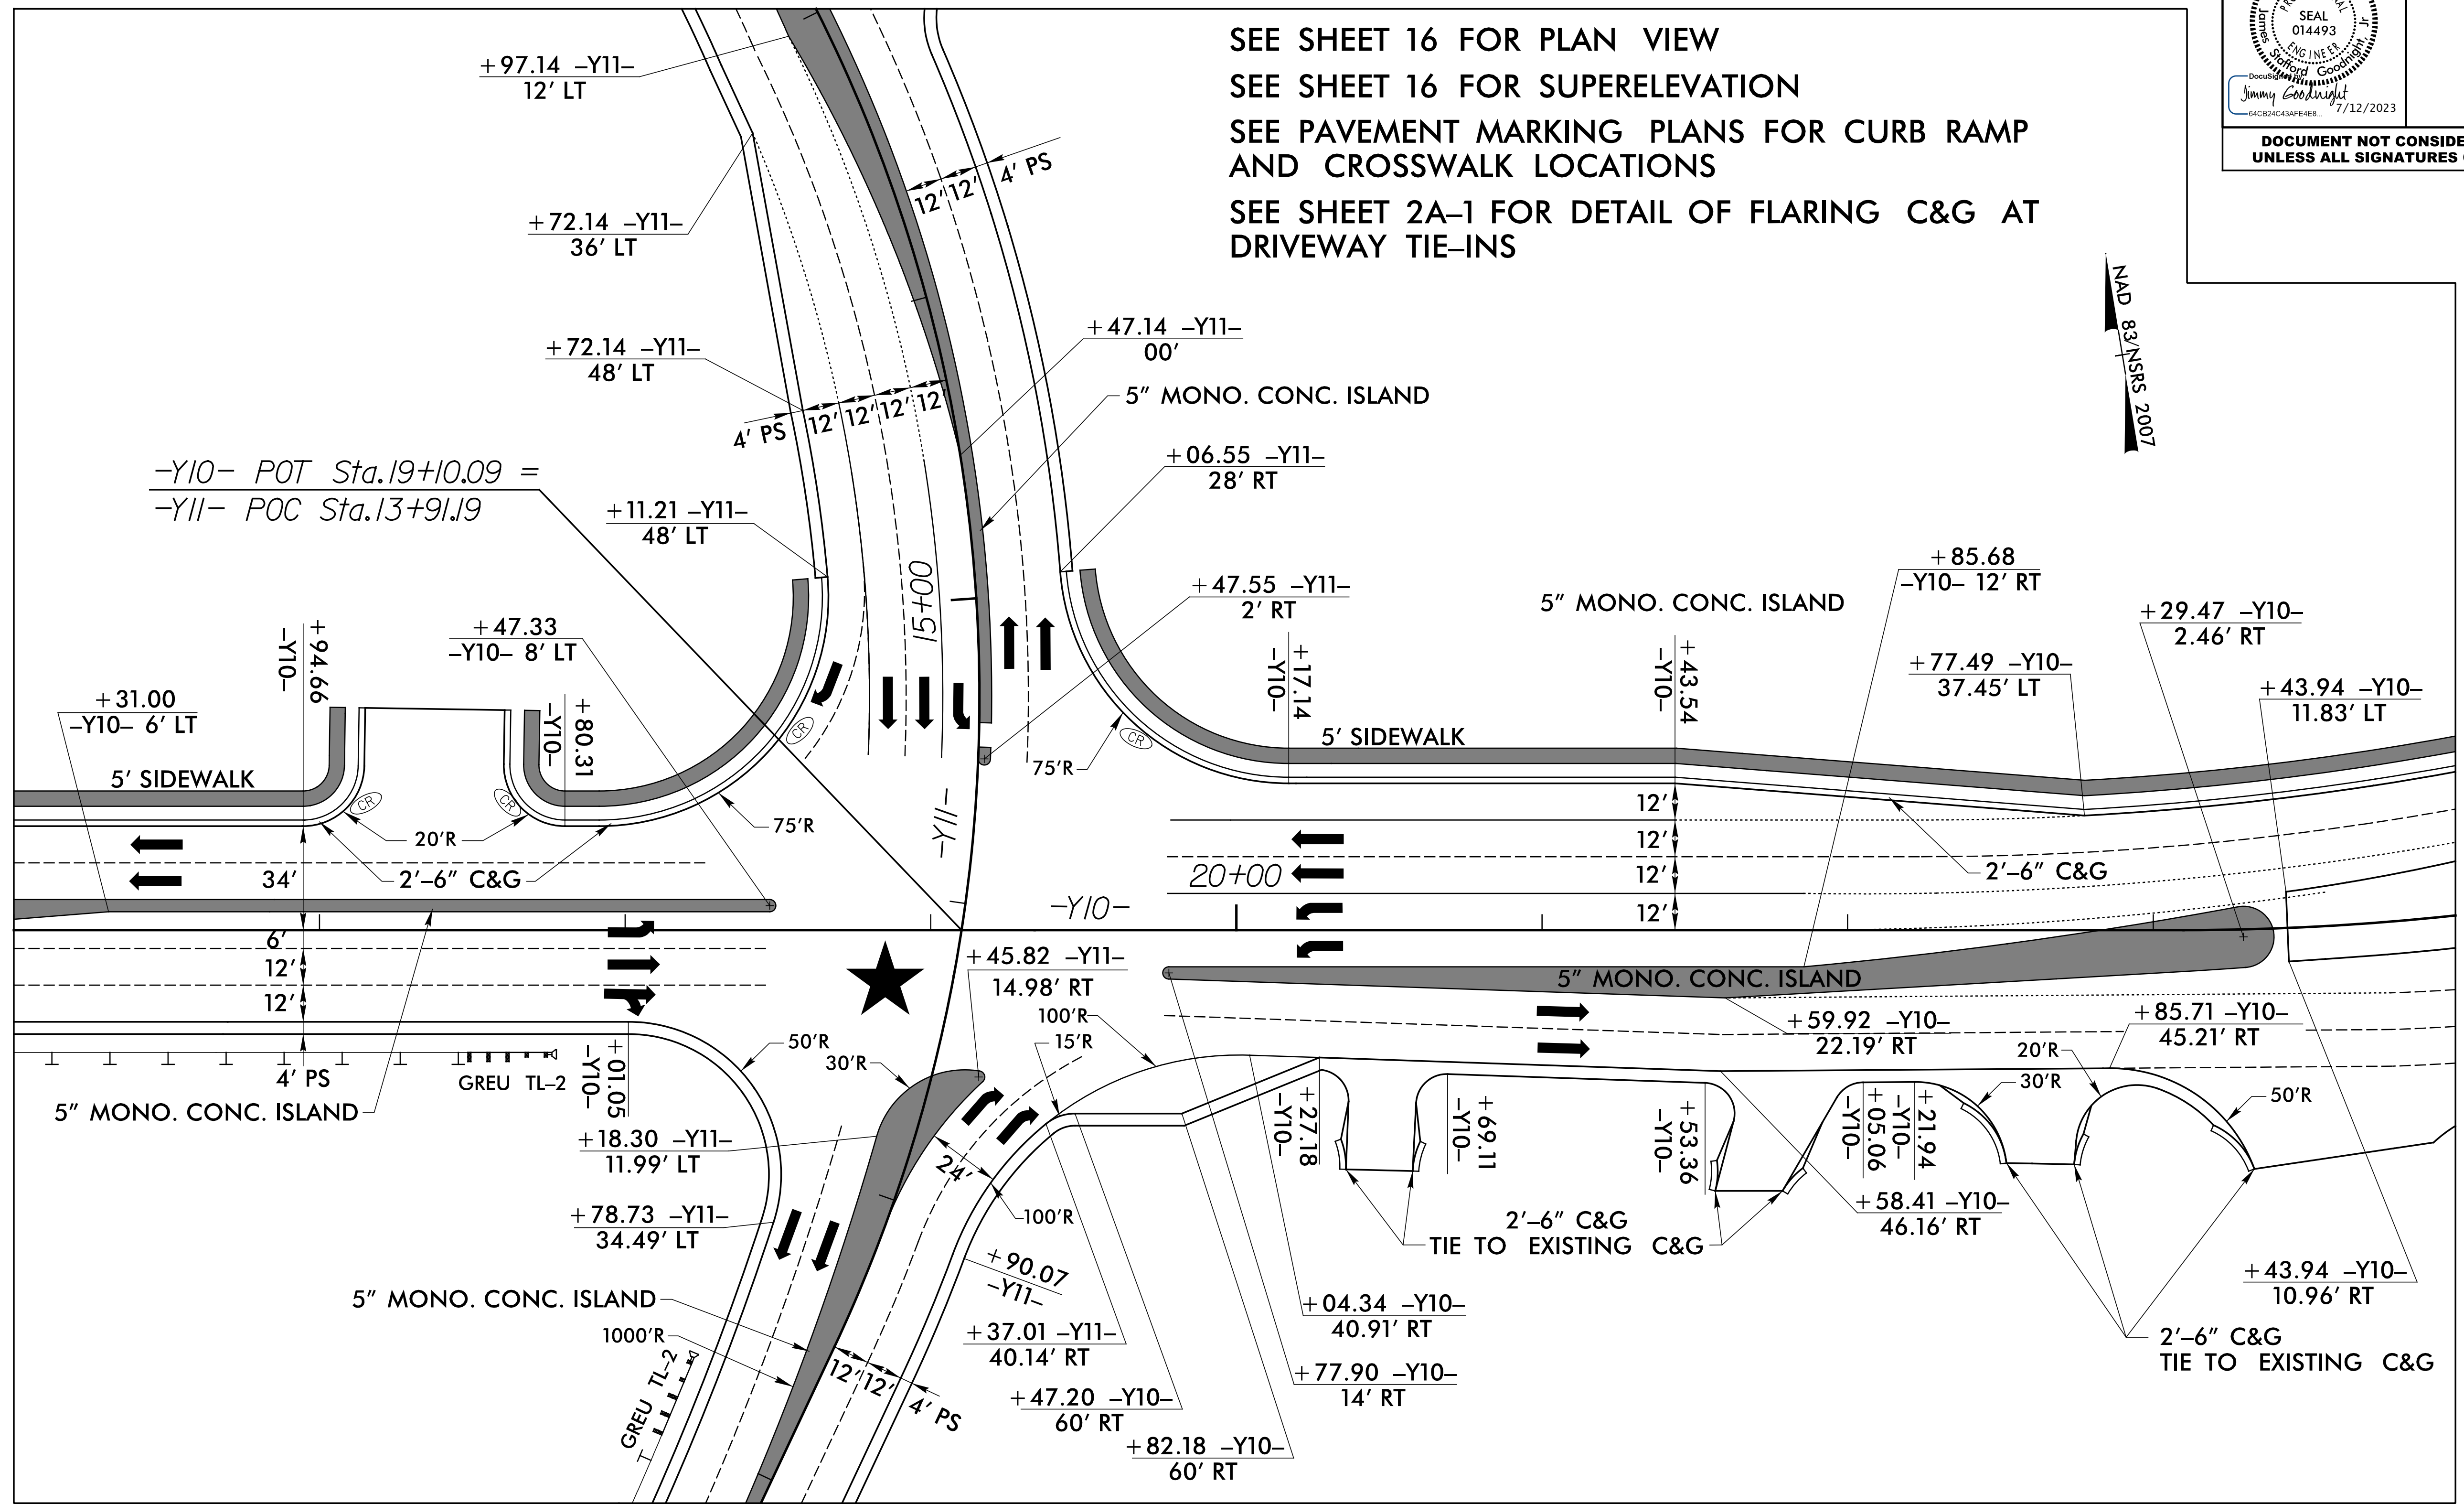
INTERSECTION DETAILS

Prepared by
 **VHB**
 VHB Engineering NC, P.C. (C-2705)
 940 Main Campus Drive, Suite 300
 Raleigh, NC 27606

Prepared by
 **SUNGATE DESIGN GROUP, P.A.**
 10000 Sunset Blvd, Suite 100
 Raleigh, NC 27615

PROJECT REFERENCE NO. U-5312	SHEET NO. 2B-17
ROADWAY DESIGN ENGINEER	
	
DOCUMENT NOT CONSIDERED FINAL UNLESS ALL SIGNATURES COMPLETED	

SEE SHEET 16 FOR PLAN VIEW
 SEE SHEET 16 FOR SUPERELEVATION
 SEE PAVEMENT MARKING PLANS FOR CURB RAMP AND CROSSWALK LOCATIONS
 SEE SHEET 2A-1 FOR DETAIL OF FLARING C&G AT DRIVEWAY TIE-INS



DETAIL 15

-Y10- STA. 16+00.00 TO 23+50.00

★ DENOTES PROPOSED SIGNALIZED INTERSECTION

NOTES:

- 10' RADII FOR ALL DRIVEWAYS UNLESS OTHERWISE NOTED.
- 2' RADII FOR ALL CONCRETE ISLANDS UNLESS OTHERWISE NOTED.

