
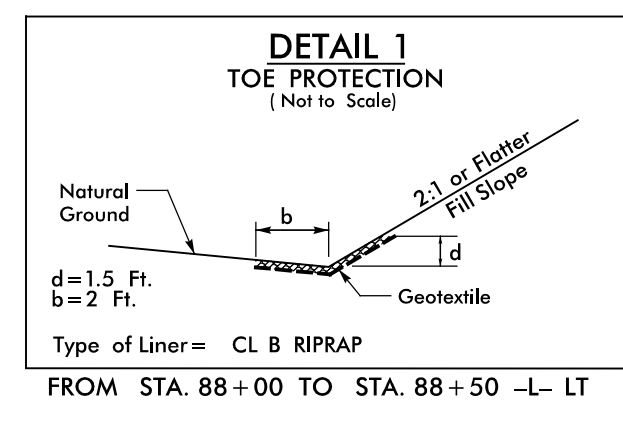


8.17.19

PROJECT REFERENCE NO. <b>U-5312</b>		SHEET NO. <b>9</b>	
RW SHEET NO.			
ROADWAY DESIGN ENGINEER		HYDRAULICS ENGINEER	
<p><b>DOCUMENT NOT CONSIDERED FINAL UNLESS ALL SIGNATURES COMPLETED</b></p> <p>Prepared by  <b>SUNGATE DESIGN GROUP, P.A.</b>        VHB Engineering NC, P.C. (C-3705)        940 Main Central Drive, Suite 500        Raleigh, NC 27606</p>			

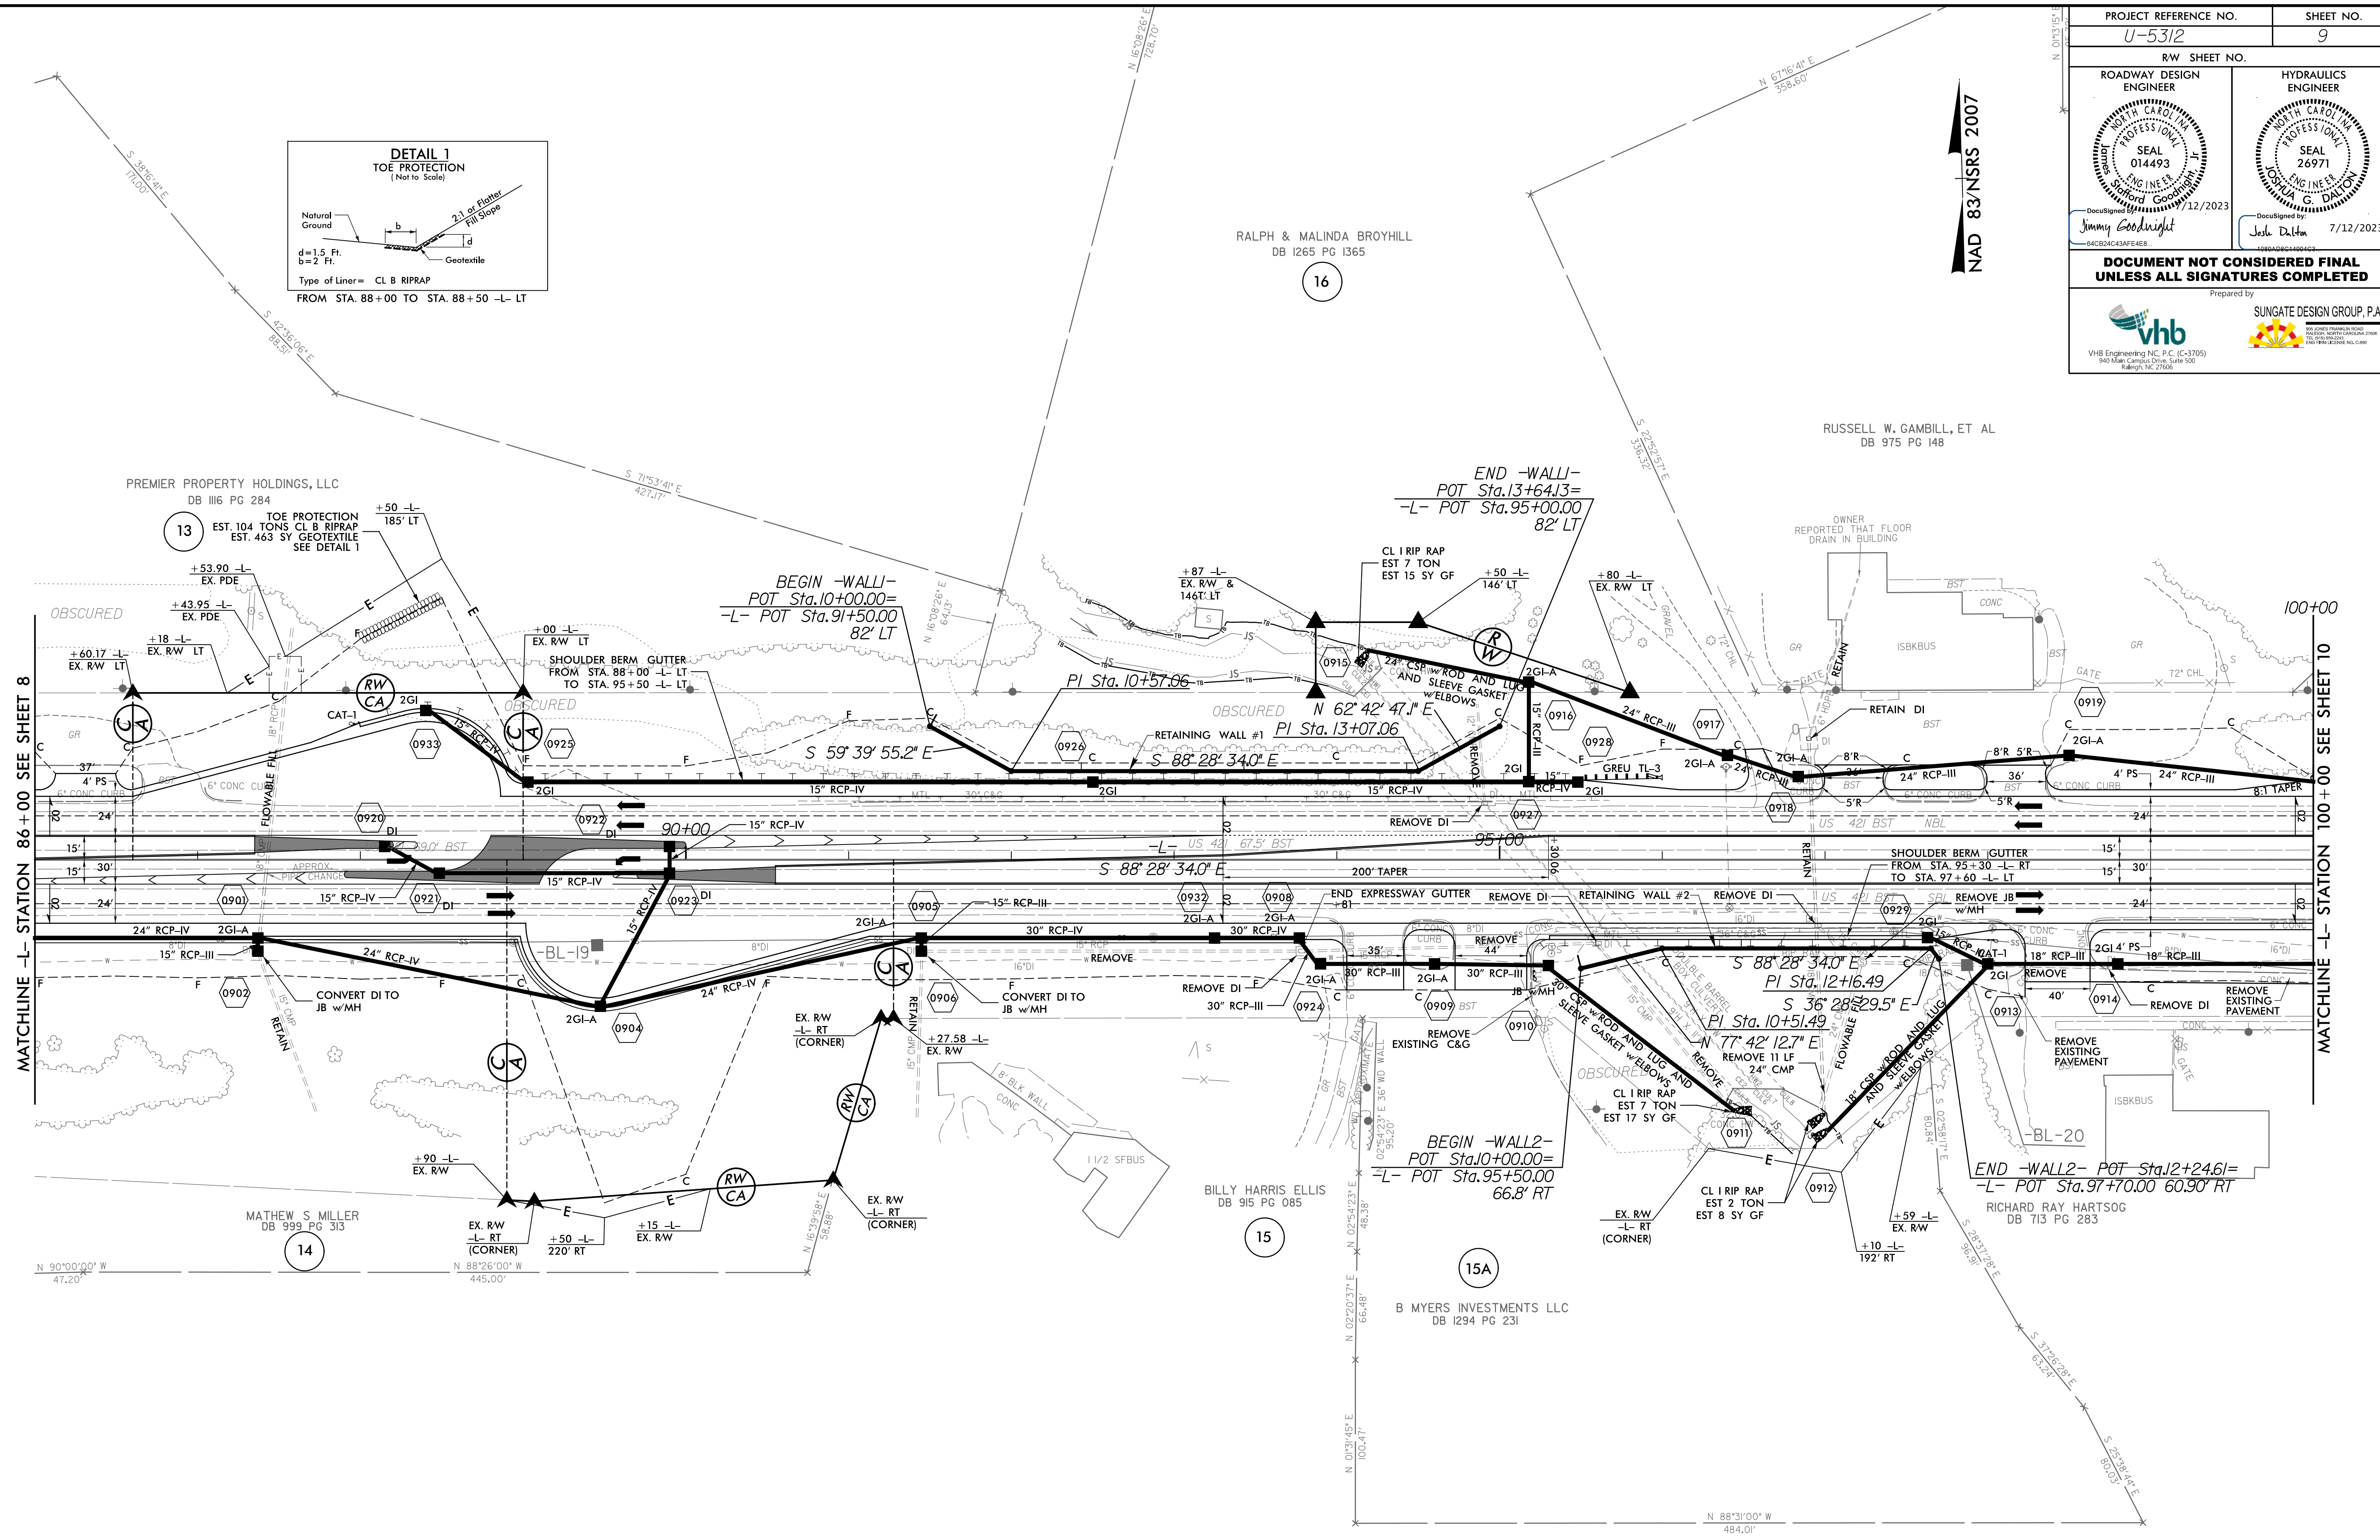

MATCHLINE -L- STATION 86+00 SEE SHEET 8

MATCHLINE -L- STATION 100+00 SEE SHEET 10

FOR -L- PROFILE SEE SHEET 19  
FOR U-TURN BULBS DETAIL SEE SHEET 2B-6

ALL DRIVEWAY RADII ARE 10' UNLESS OTHERWISE NOTED.

7/15/2023  
16:52:02  
c:\psh09.dgn  
javelina