
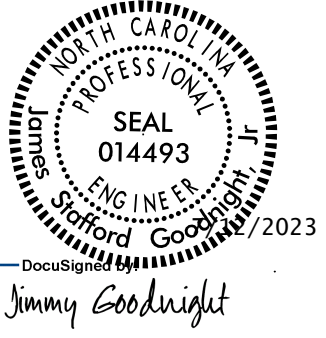






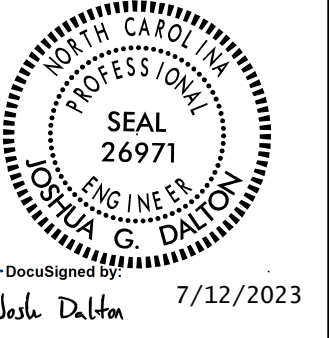


8.17.23

FOR -L- PROFILE SEE SHEET 20
FOR CONCRETE ISLANDS AND U-TURN BULB DETAILS SEE SHEETS 2B-9 & 2B-10
FOR FLARING C&G DETAIL AT DRIVEWAY TIE-INS SEE SHEET 2A-1

★ DENOTES PROPOSED SIGNALIZED INTERSECTION

PROJECT REFERENCE NO. U-5312		SHEET NO. 12	
RW SHEET NO.		HYDRAULICS ENGINEER	
ROADWAY DESIGN ENGINEER		ENGINEER	
			
DOCUMENT NOT CONSIDERED FINAL UNLESS ALL SIGNATURES COMPLETED			
Prepared by			
			

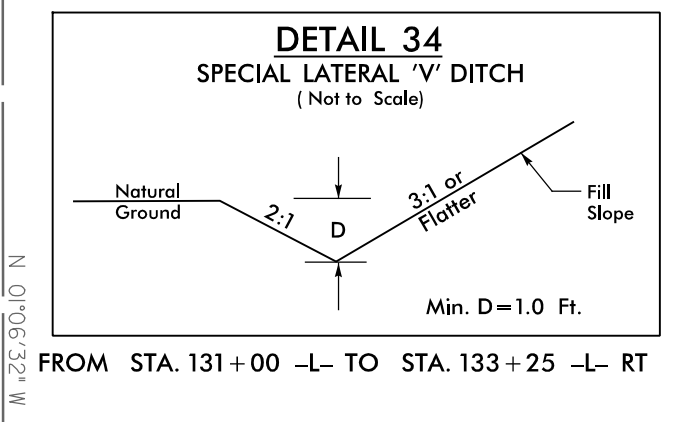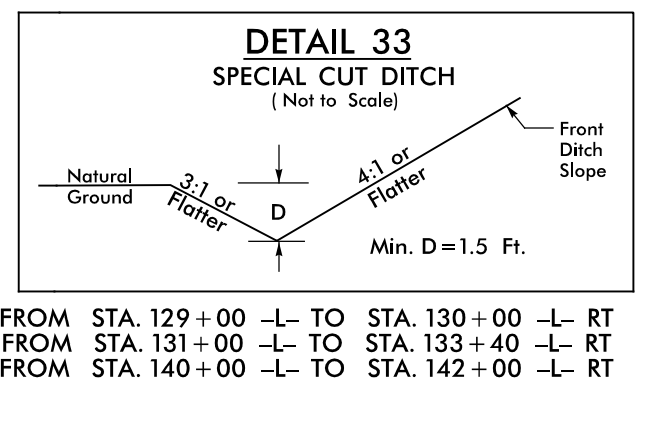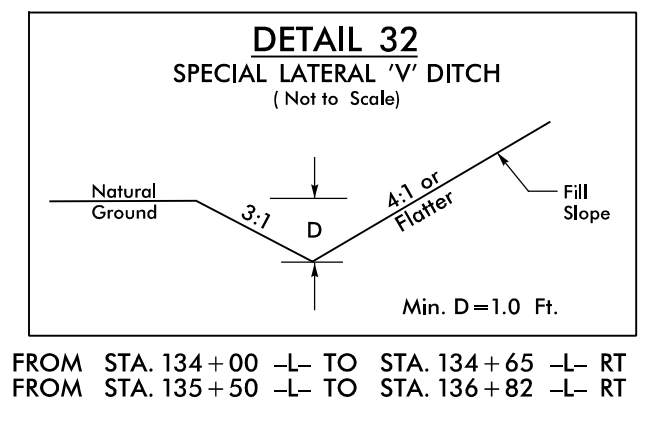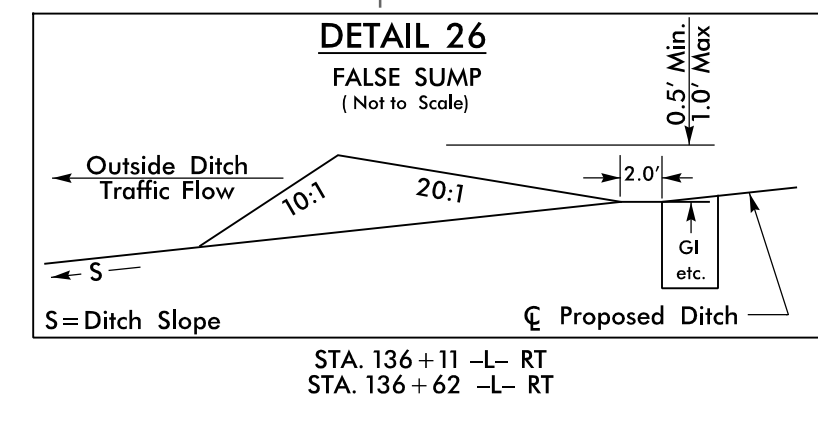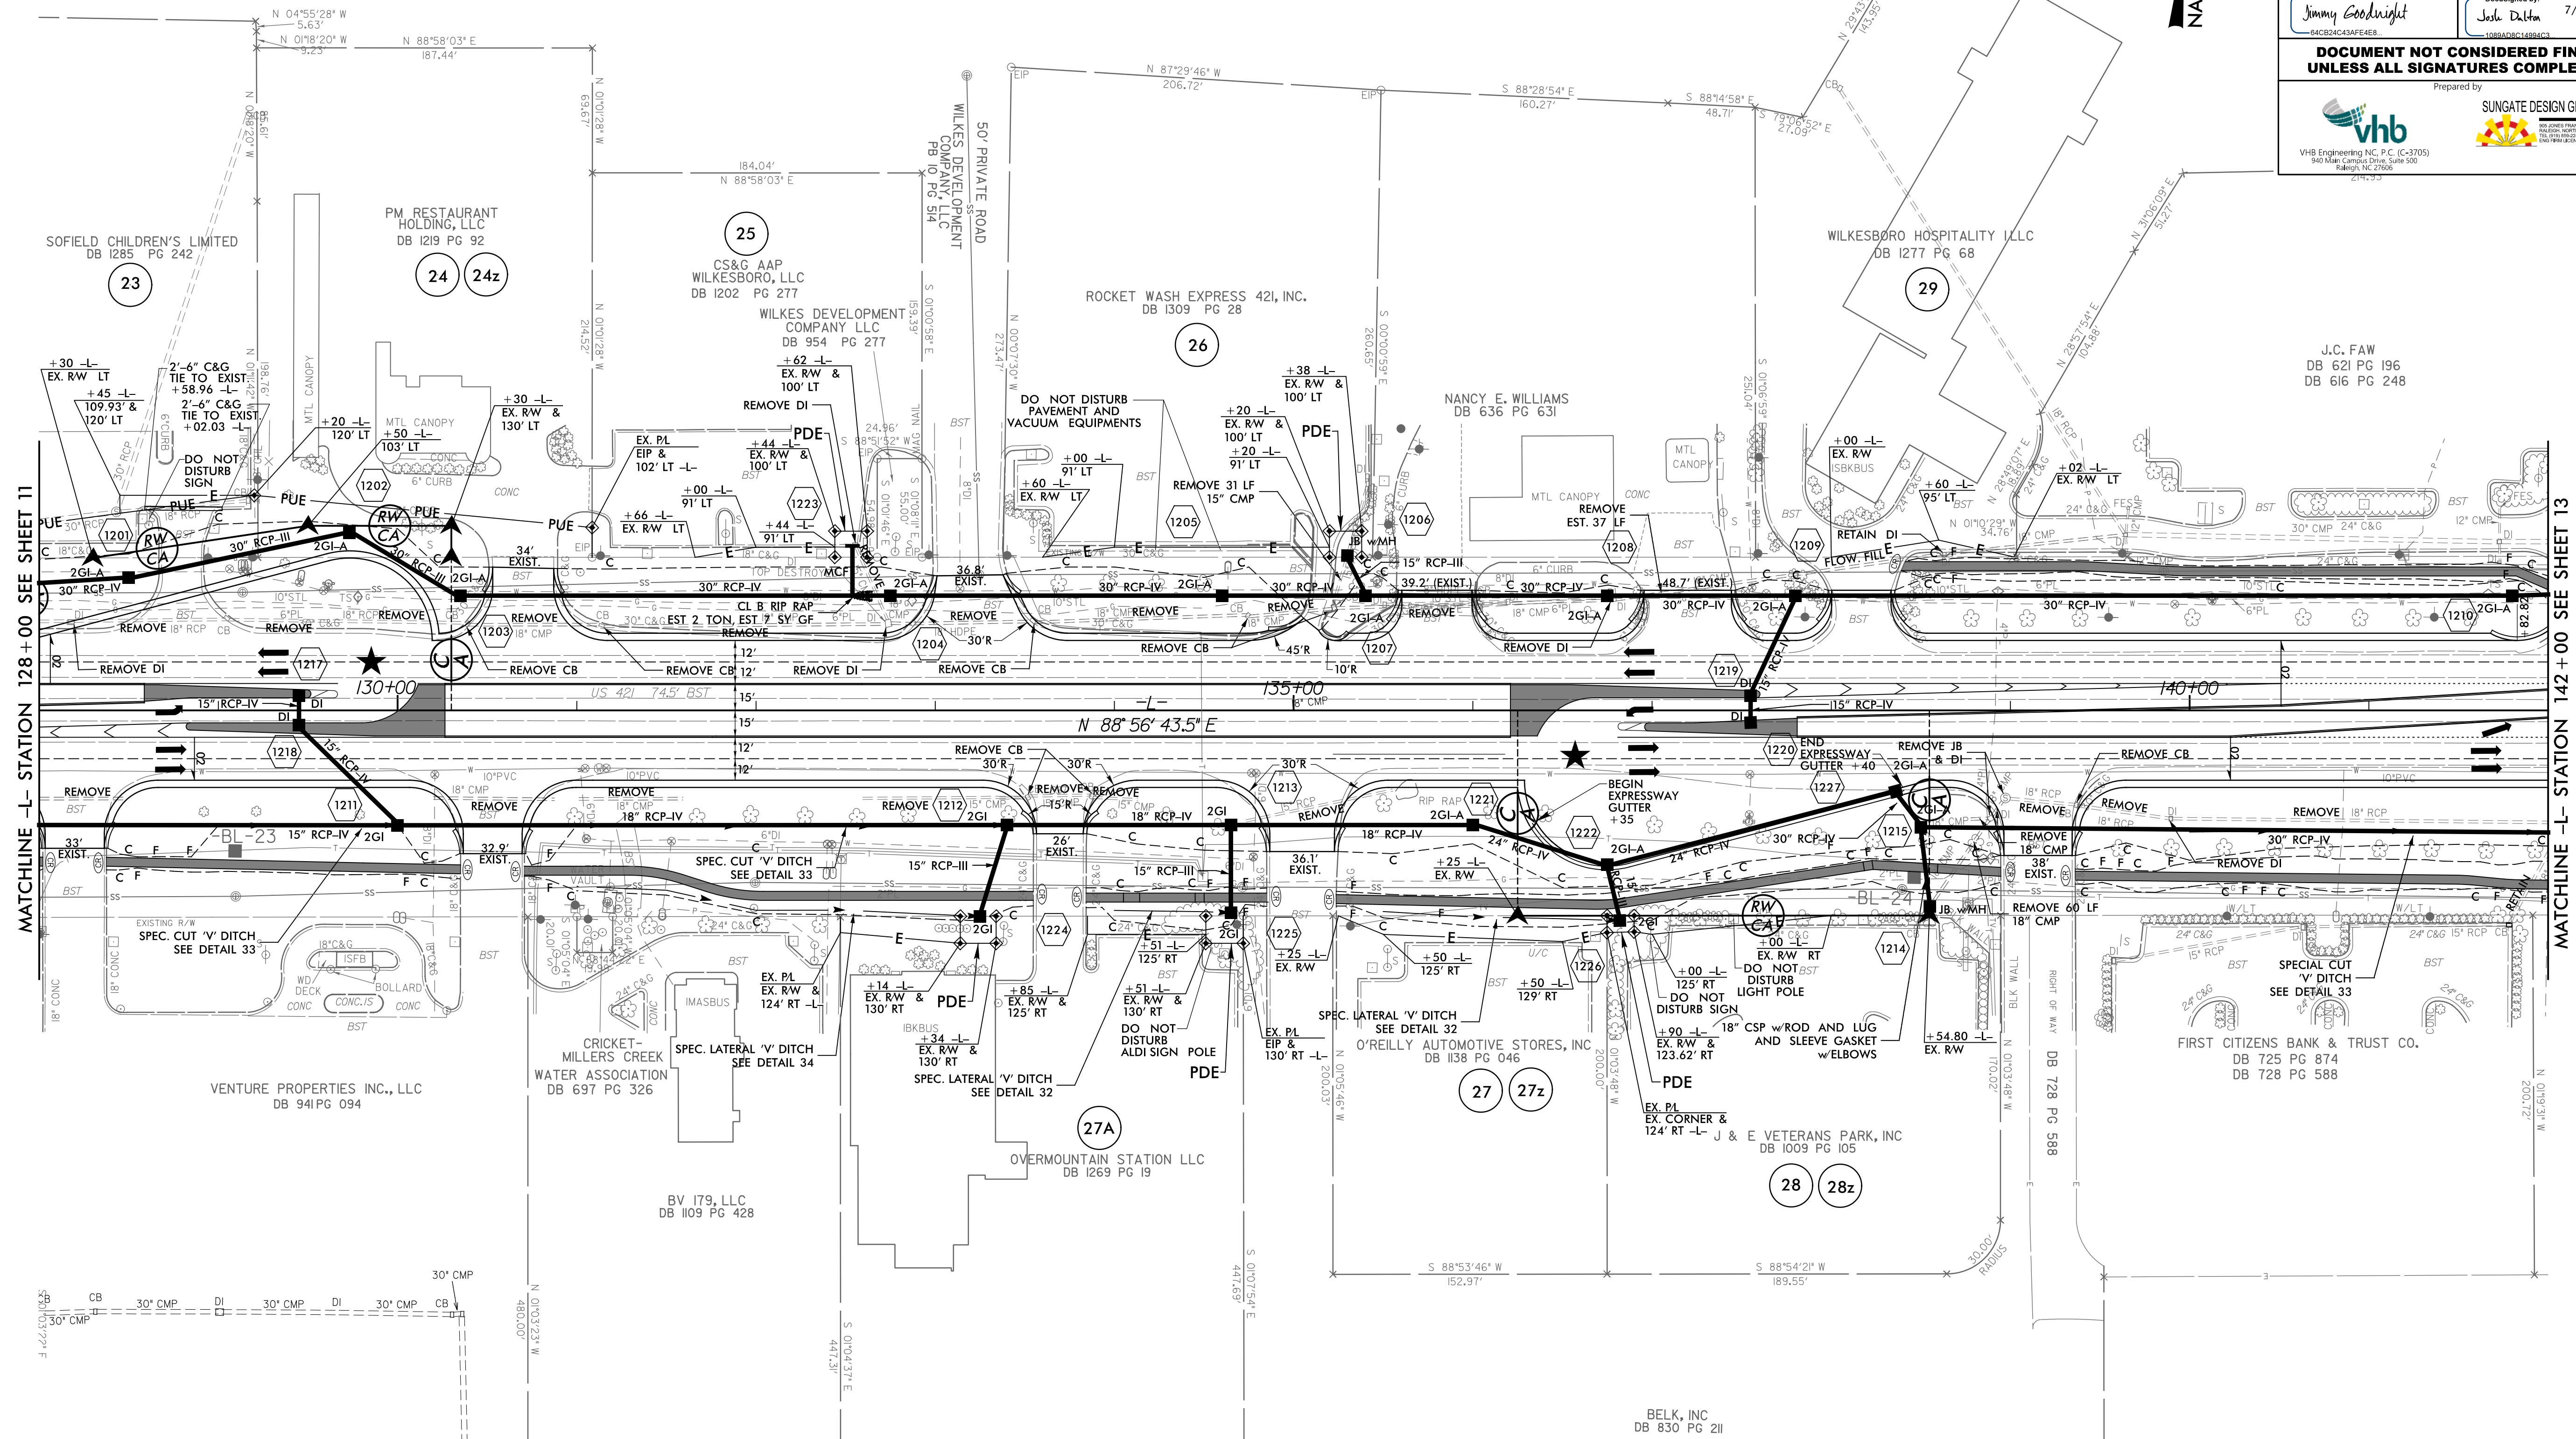

1/6/23
1/6/23
1/6/23