
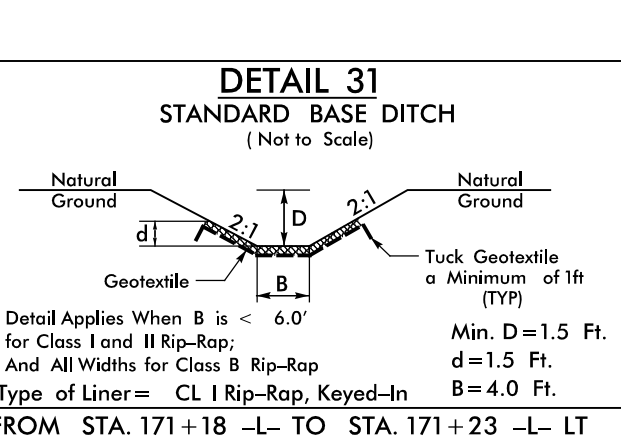
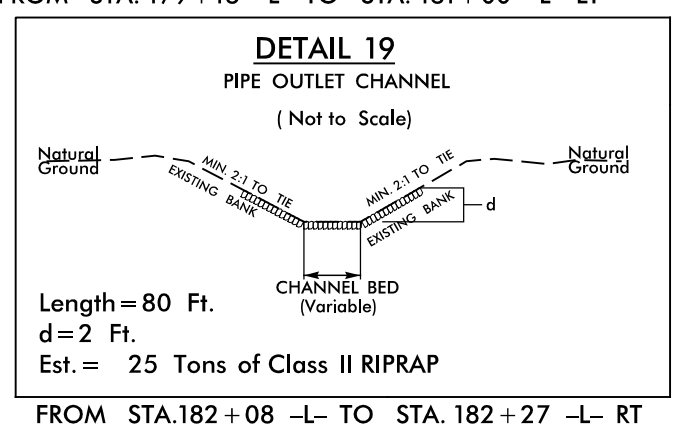
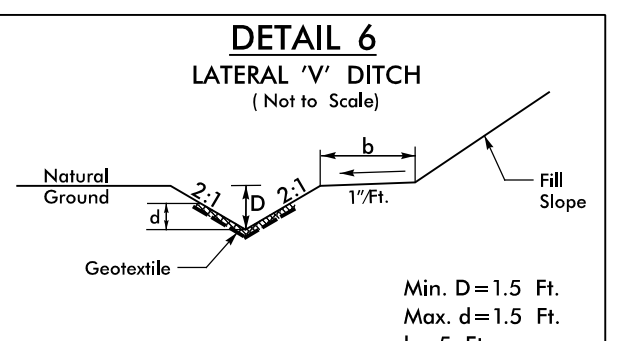
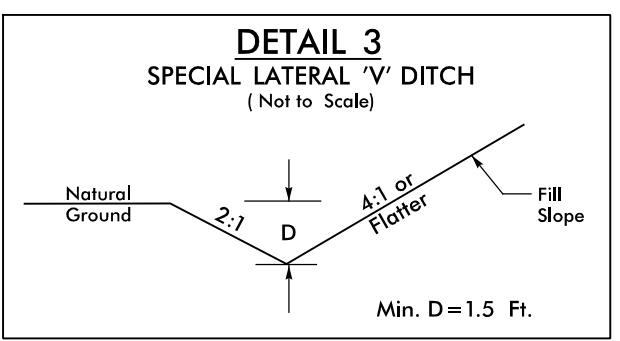
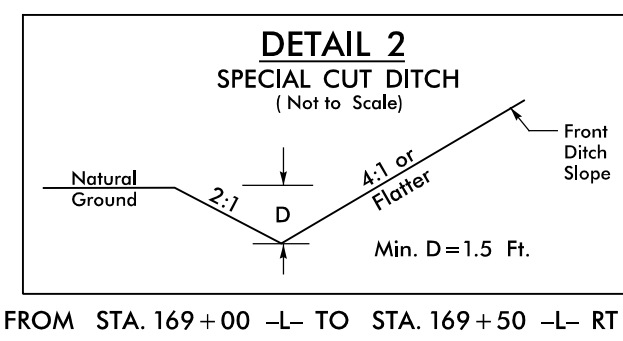


8.17.2023

PROJECT REFERENCE NO. U-5312		SHEET NO. 15	
RW SHEET NO.		HYDRAULICS ENGINEER	
ROADWAY DESIGN ENGINEER		ENGINEER	
Documented by Jimmy Goodnight		Documented by Jesse D. Hottel	
Date: 12/2/2023		Date: 7/12/2023	
<b>DOCUMENT NOT CONSIDERED FINAL UNLESS ALL SIGNATURES COMPLETED</b>			
Prepared by 		SUNGATE DESIGN GROUP, P.A.	

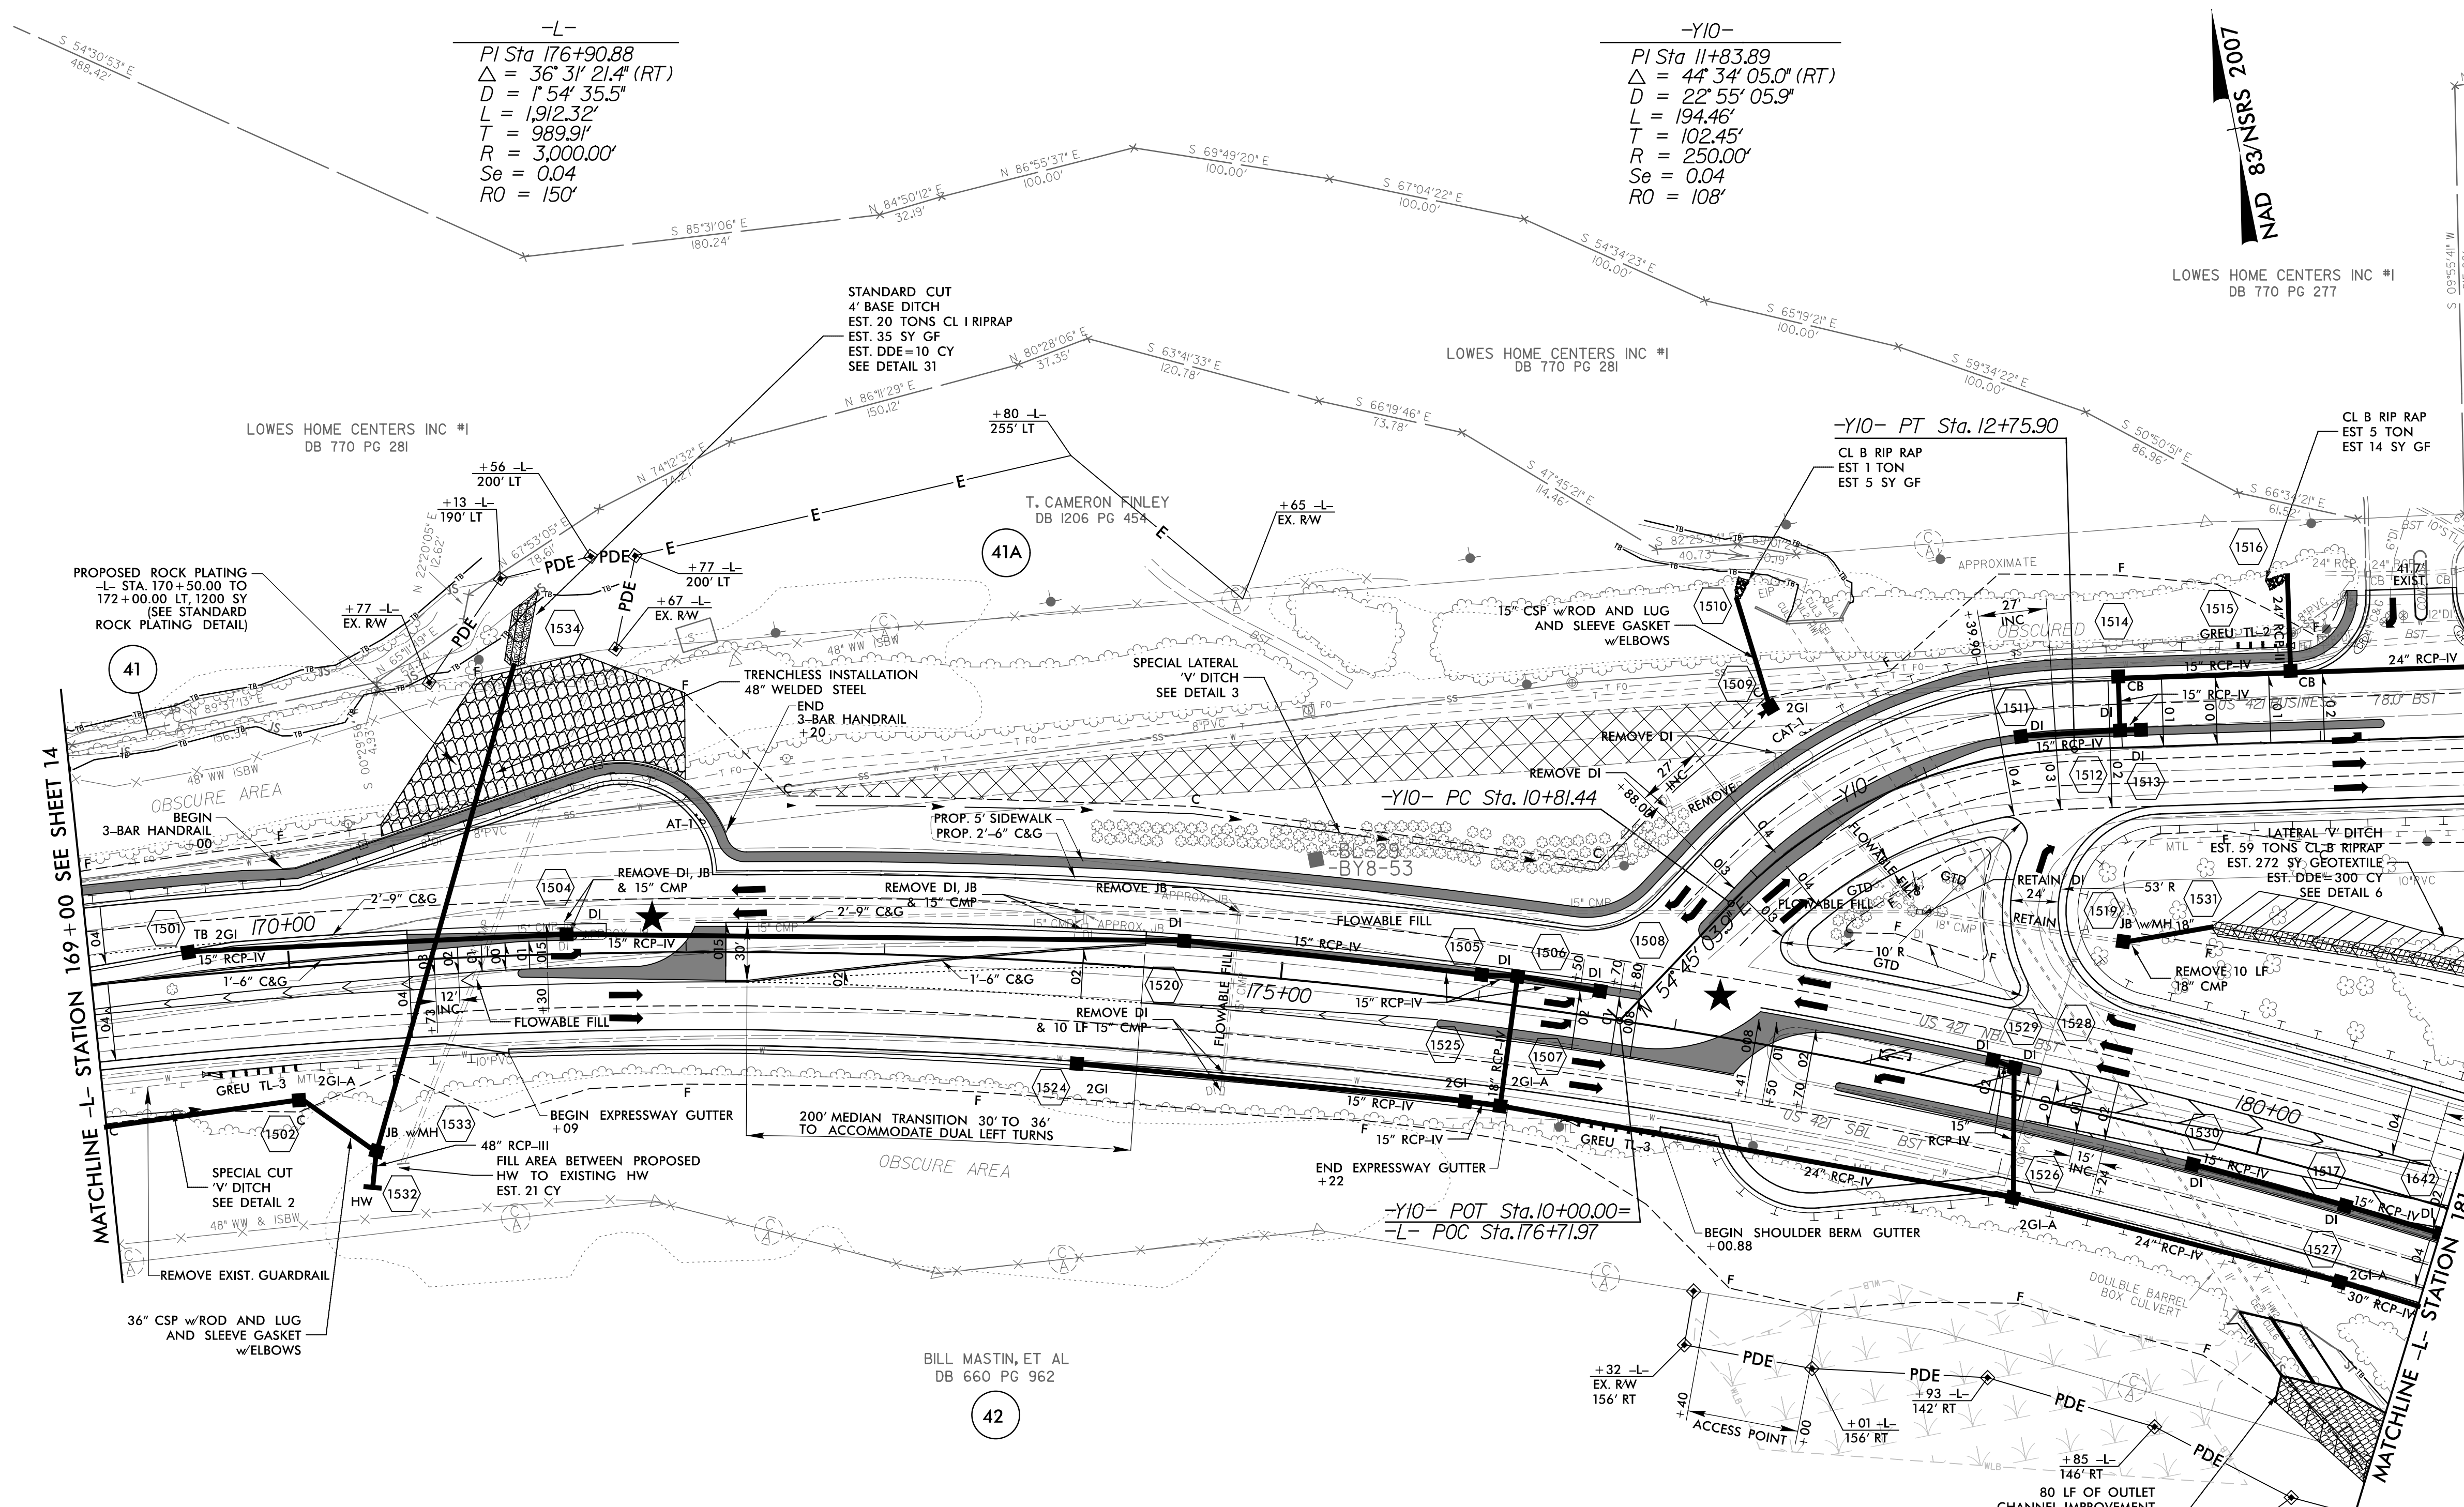

FOR -L- & -Y10- PROFILES SEE SHEETS 22 & 24  
FOR INTERSECTION AND U-TURN BULB DETAILS SEE SHEETS 2B-14 & 2B-15

★ DENOTES PROPOSED SIGNALIZED INTERSECTION

12/2/2023 10:15:15