

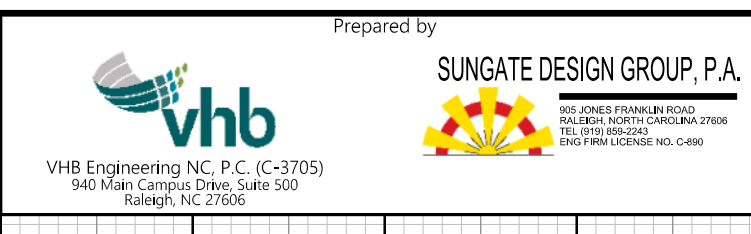


5/28/24

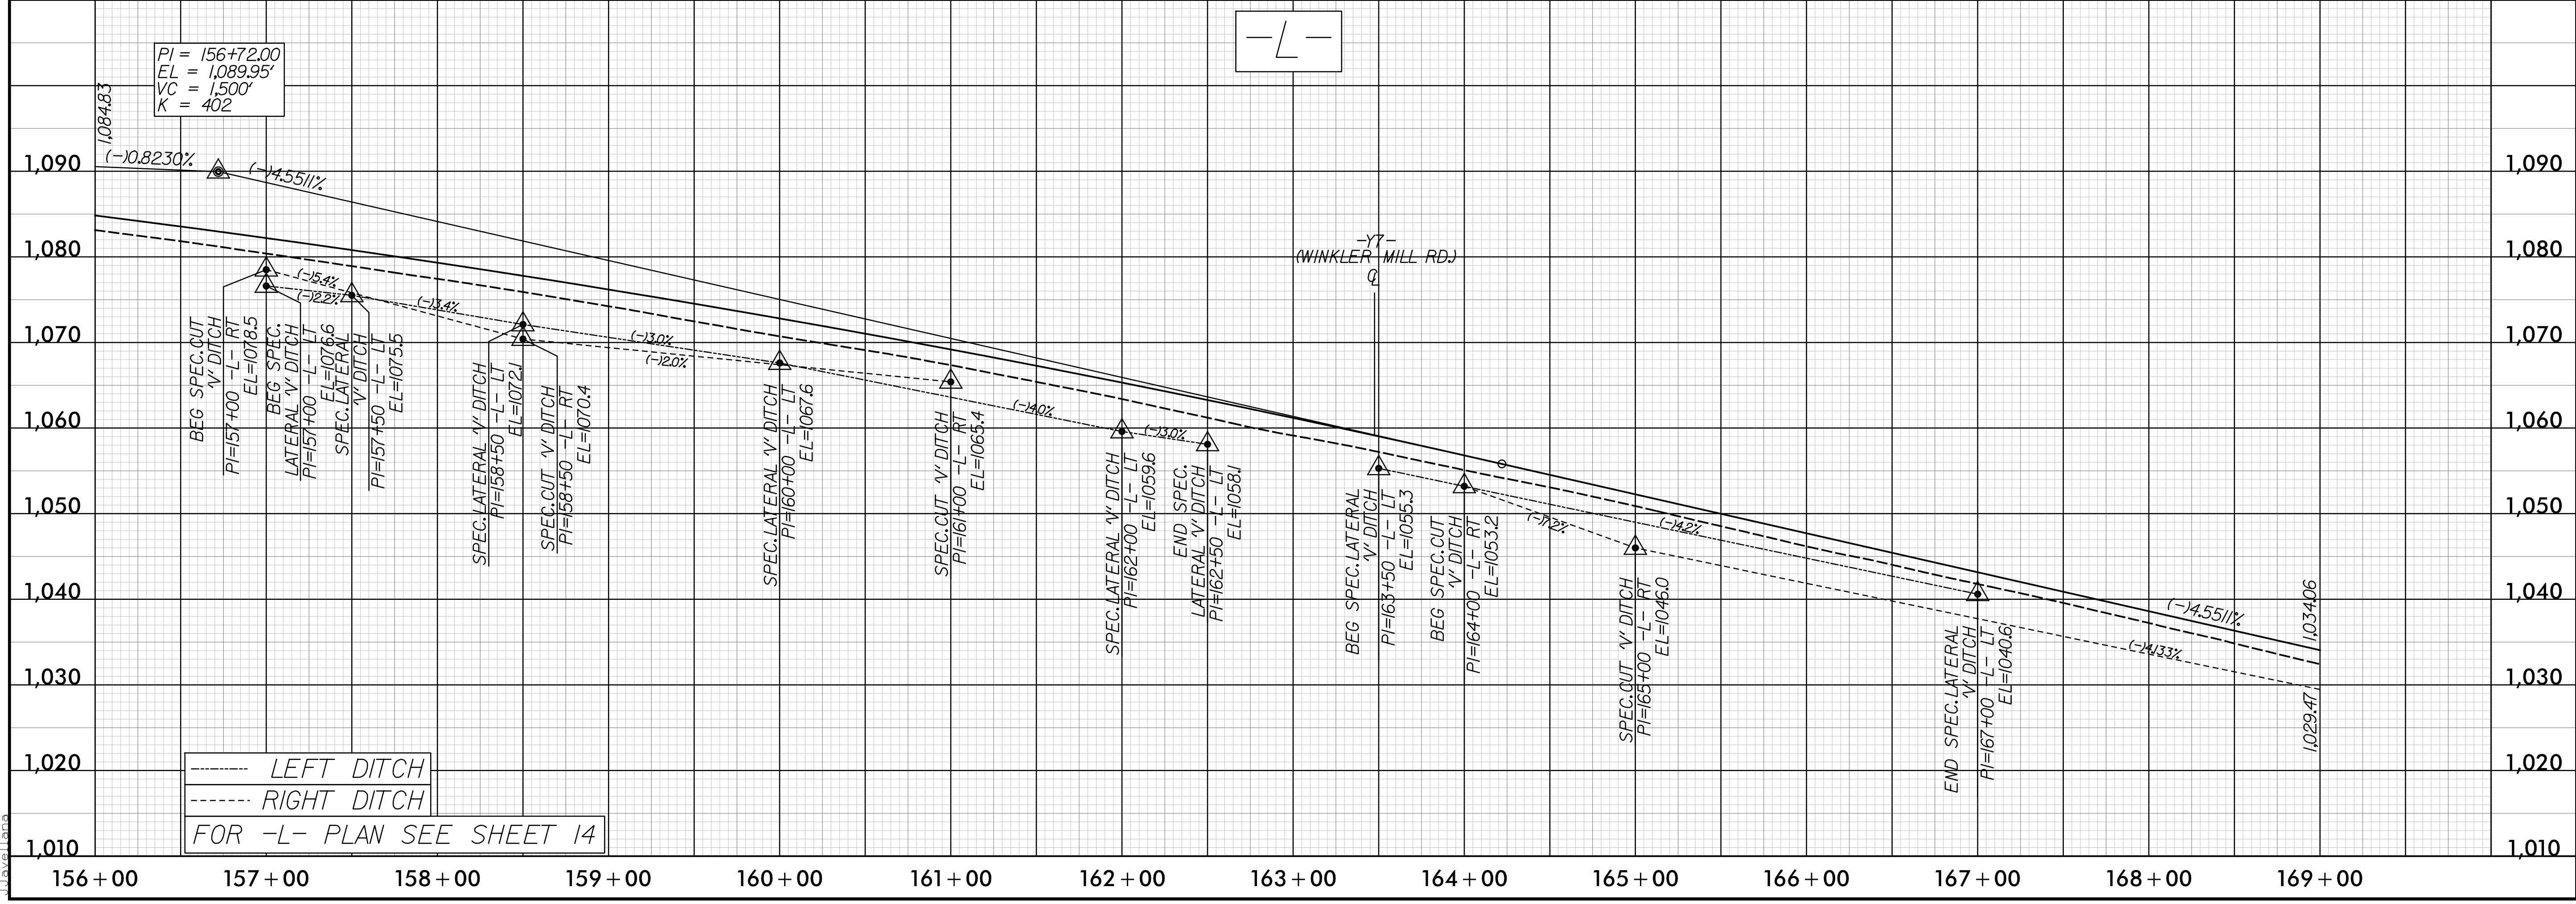

PROJECT REFERENCE NO. <b>U-5312</b>		SHEET NO. <b>21</b>	
ROADWAY DESIGN ENGINEER		HYDRAULICS ENGINEER	
DocuSigned by: <b>Jimmy Goodnight</b>		DocuSigned by: <b>Josh Dalton</b> 7/12/2023	
<b>DOCUMENT NOT CONSIDERED FINAL UNLESS ALL SIGNATURES COMPLETED</b>			

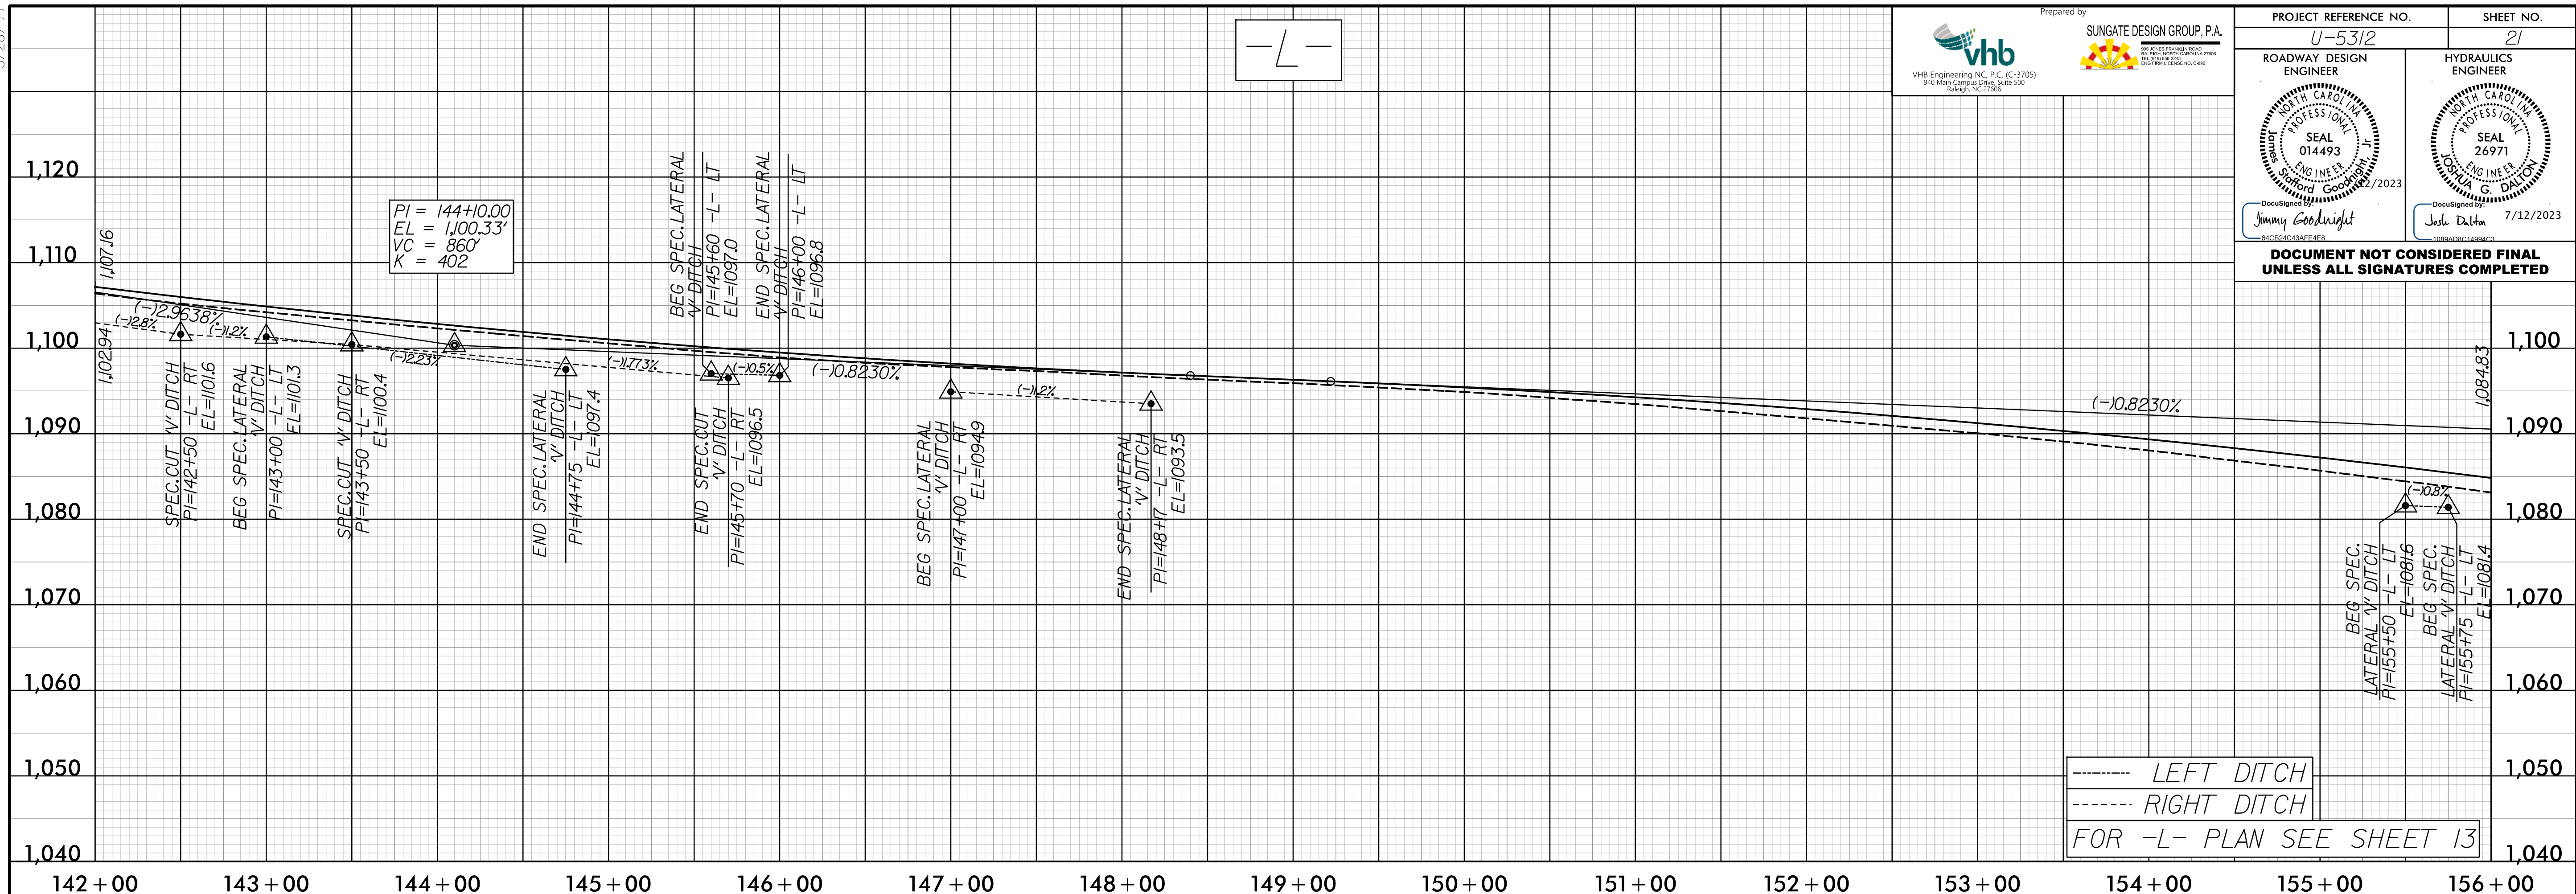

7/12/2023  
C:\Users\jgood\OneDrive\Project\U5312-21.dwg