

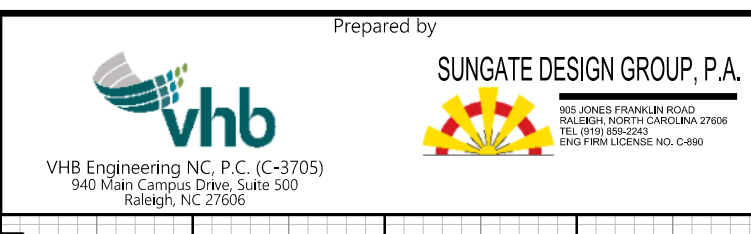


5/28/23

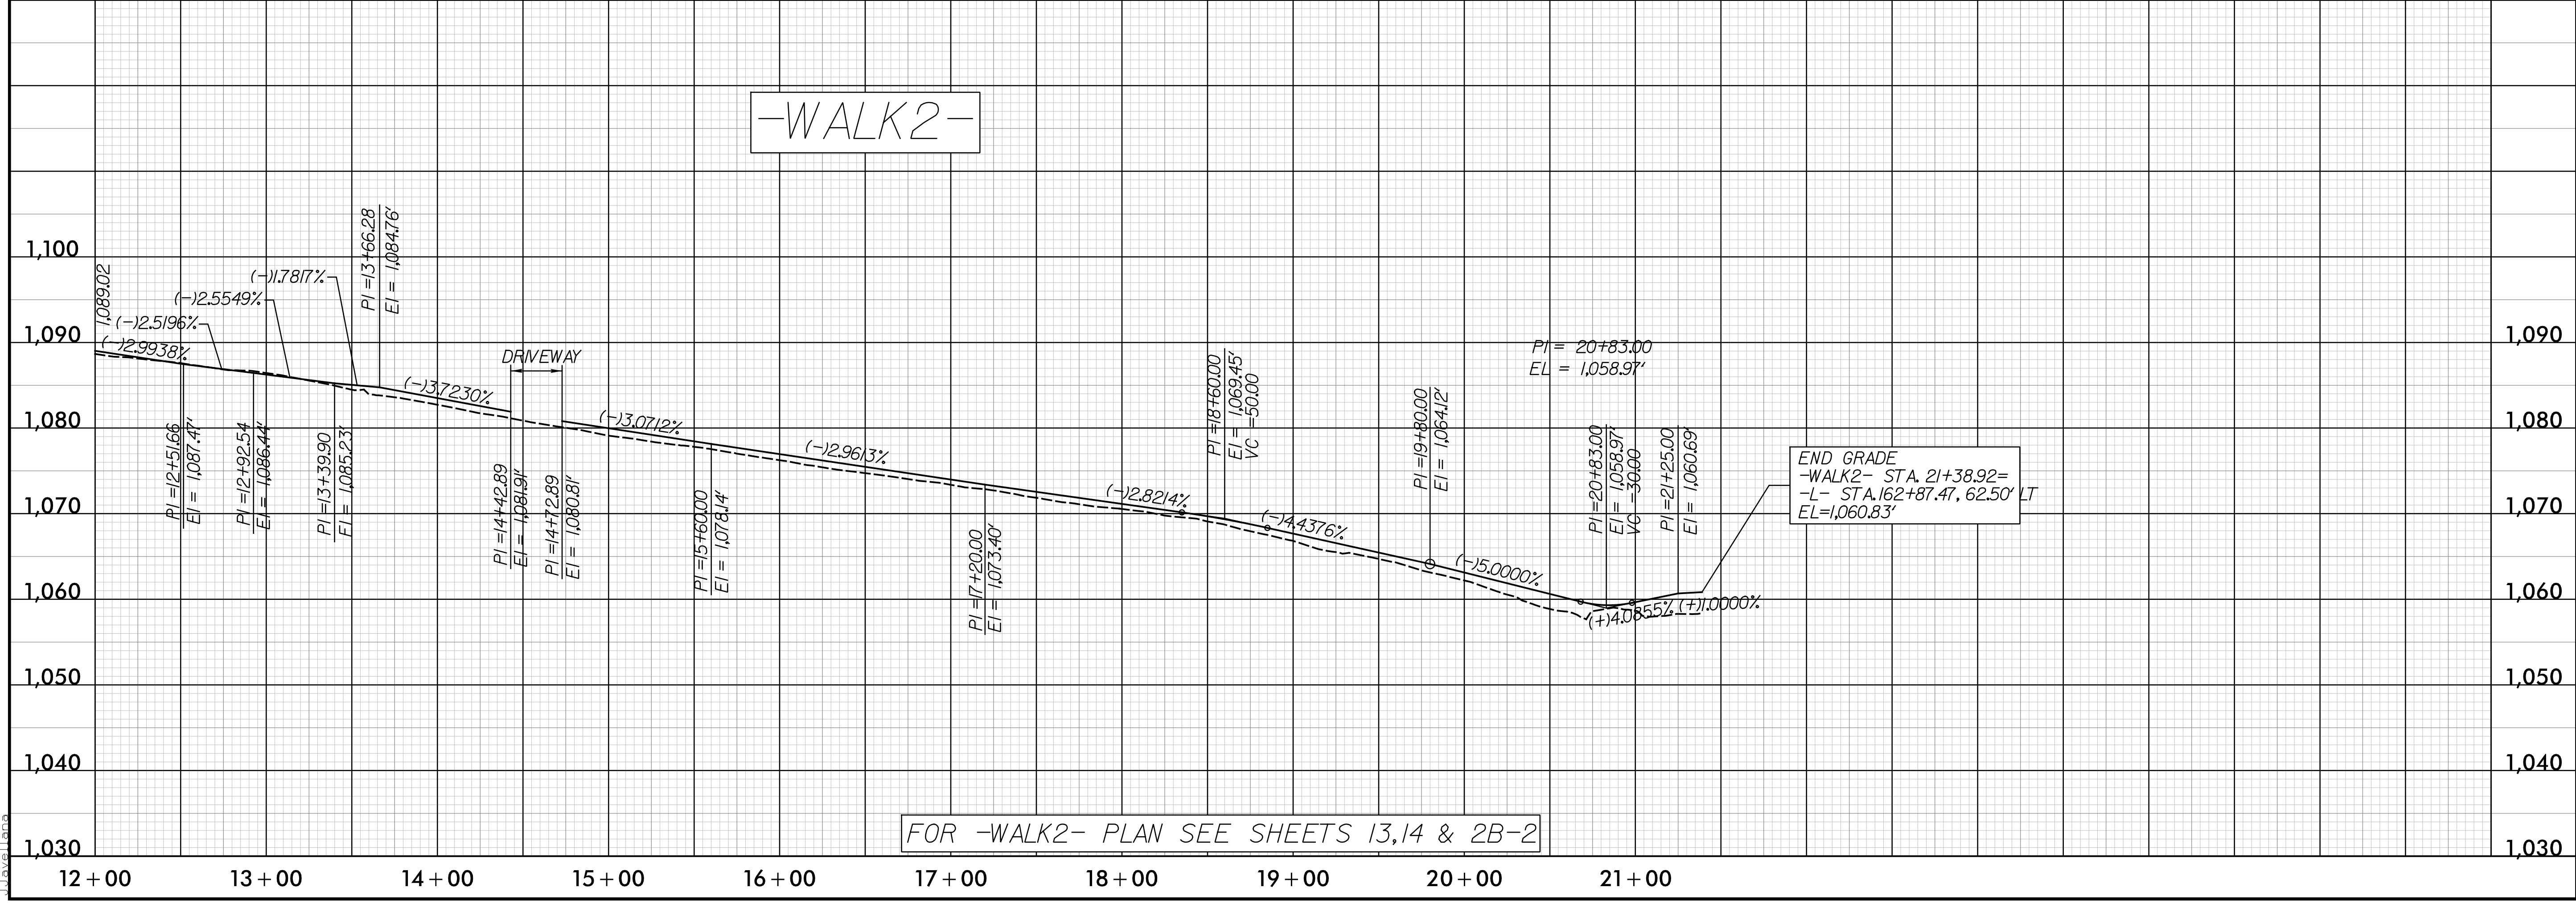

PROJECT REFERENCE NO. U-5312	SHEET NO. 25
ROADWAY DESIGN ENGINEER JIMMY GOODNIGHT SEAL 014493	HYDRAULICS ENGINEER JOSH DALTON SEAL 26971
DocuSigned by: Jimmy Goodnight 84C8D0C43AF4E8	DocuSigned by: Josh Dalton 1088AD814486C1 7/12/2023

DOCUMENT NOT CONSIDERED FINAL UNLESS ALL SIGNATURES COMPLETED

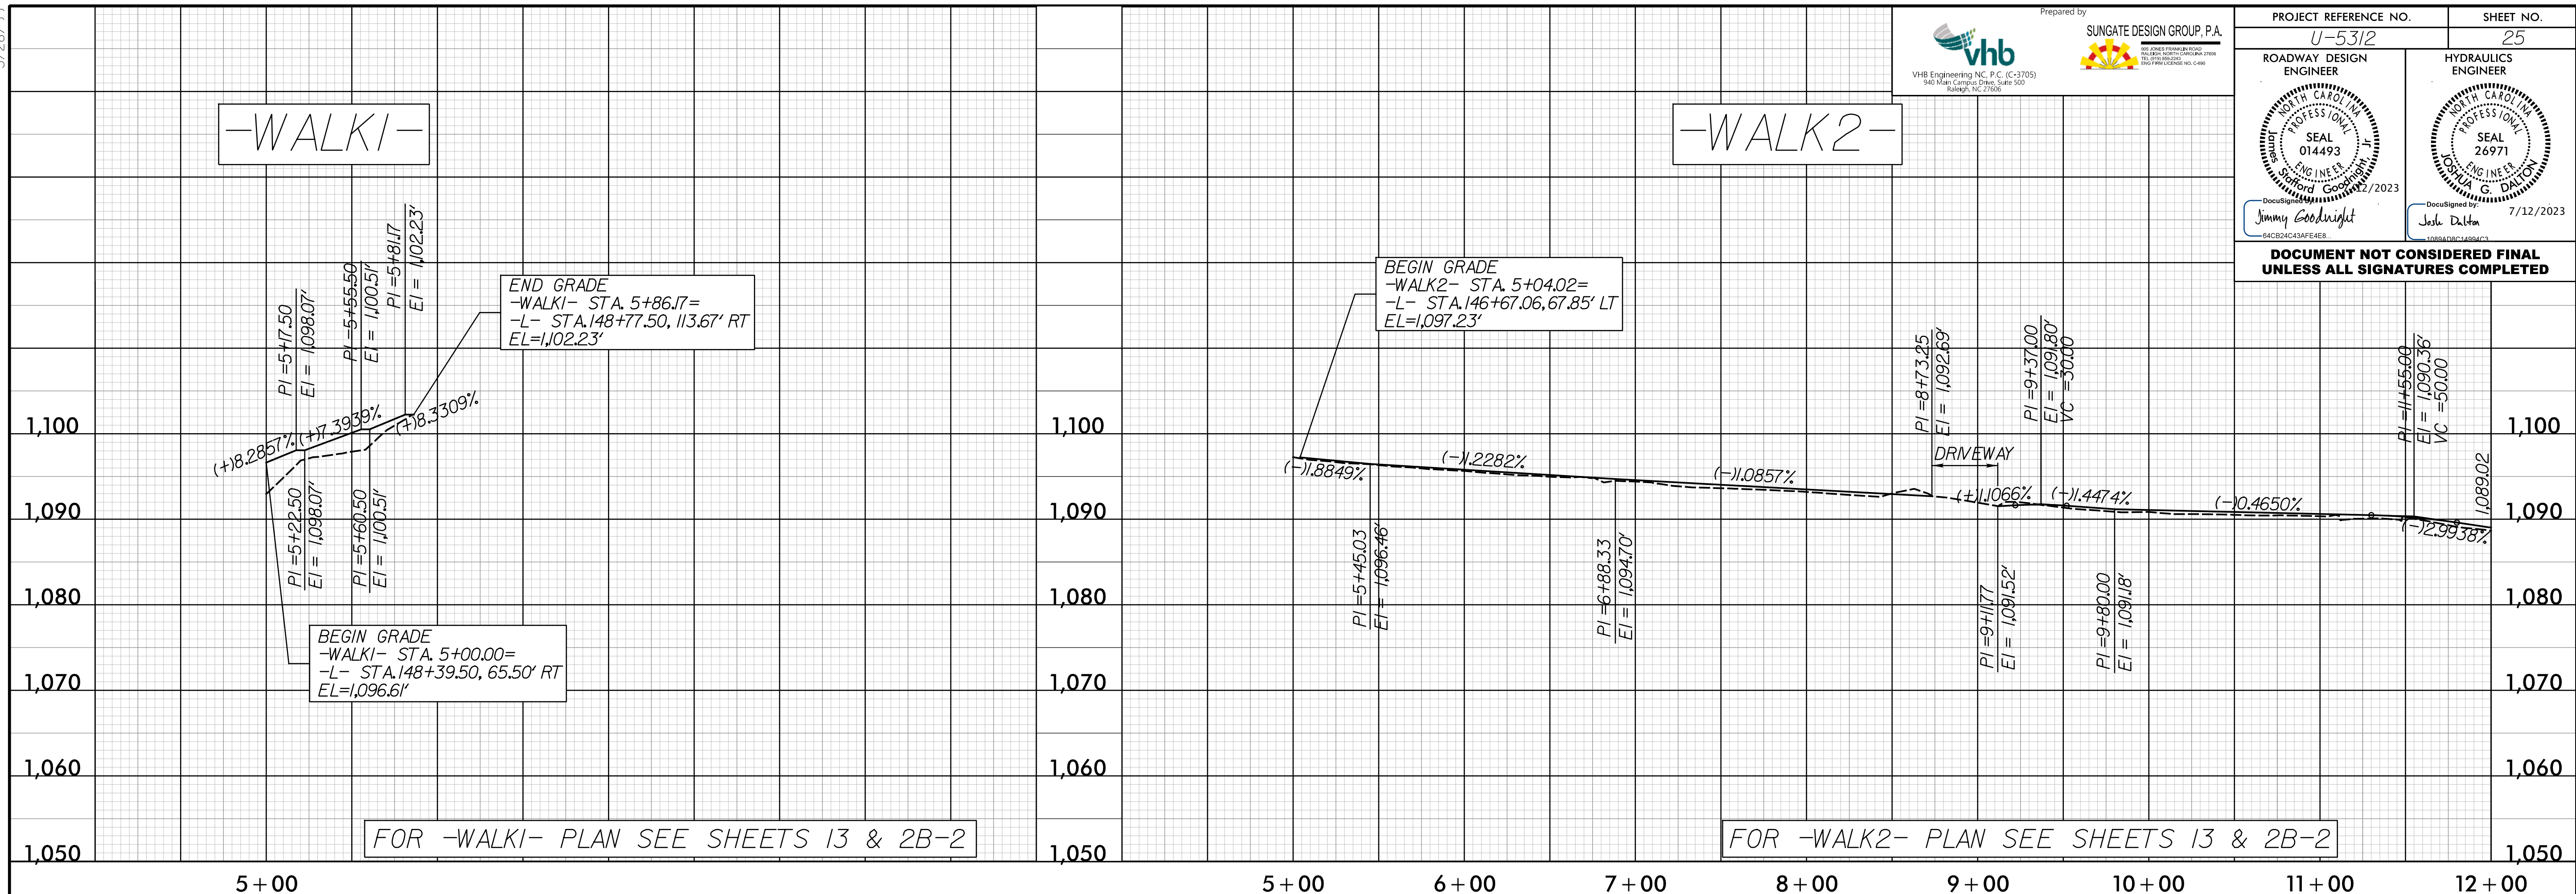

7/12/2023
Z:\2023\Projects\U5312\rdy_pf125.dgn