

# ROADWAY STANDARD DRAWINGS

THE FOLLOWING ROADWAY STANDARDS AS SHOWN IN "ROADWAY STANDARD DRAWINGS" - N.C. DEPARTMENT OF TRANSPORTATION - RALEIGH, N.C., DATED JANUARY 2018 ARE APPLICABLE TO THIS PROJECT AND BY REFERENCE HEREBY ARE CONSIDERED A PART OF THESE PLANS:

| STD. NO. | TITLE  |
|----------|--|
| 1101.01  | WORK ZONE WARNING SIGNS                                  |
| 1101.02  | TEMPORARY LANE CLOSURES                                  |
| 1101.03  | TEMPORARY ROAD CLOSURES                                  |
| 1101.04  | TEMPORARY SHOULDER CLOSURES                              |
| 1101.05  | WORK ZONE VEHICLE ACCESSES                               |
| 1101.11  | TRAFFIC CONTROL DESIGN TABLES                            |
| 1110.01  | STATIONARY WORK ZONE SIGNS                               |
| 1110.02  | PORTABLE WORK ZONE SIGNS                                 |
| 1115.01  | FLASHING ARROW BOARDS                                    |
| 1130.01  | DRUMS  |
| 1135.01  | CONES  |
| 1145.01  | BARRICADES   |
| 1150.01  | FLAGGING DEVICES   |
| 1165.01  | TRUCK MOUNTED ATTENUATOR                                 |
| 1180.01  | SKINNY - DRUMS   |
| 1205.01  | PAVEMENT MARKINGS - LINE TYPES AND OFFSETS               |
| 1205.02  | PAVEMENT MARKINGS - TWO LANE AND MULTILANE ROADWAYS      |
| 1205.04  | PAVEMENT MARKINGS - INTERSECTIONS                        |
| 1205.05  | PAVEMENT MARKINGS - TURN LANES                           |
| 1205.06  | PAVEMENT MARKINGS - LANE DROPS                           |
| 1205.08  | PAVEMENT MARKINGS - SYMBOLS AND WORD MESSAGES            |
| 1205.09  | PAVEMENT MARKINGS - PAINTED ISLANDS                      |
| 1205.13  | PAVEMENT MARKINGS - LANE REDUCTIONS                      |
| 1250.01  | RAISED PAVEMENT MARKERS - INSTALLATION SPACING           |
| 1251.01  | RAISED PAVEMENT MARKERS - (PERMANENT AND TEMPORARY)      |
| 1261.01  | GUARDRAIL AND BARRIER DELINEATORS - INSTALLATION SPACING |
| 1261.02  | GUARDRAIL AND BARRIER DELINEATORS - TYPES AND MOUNTING   |
| 1262.01  | GUARDRAIL END DELINEATION                                |
| 1264.01  | OBJECT MARKERS - TYPES                                   |
| 1264.02  | OBJECT MARKERS - INSTALLATION                            |

# LEGEND

## GENERAL

- DIRECTION OF TRAFFIC FLOW
- DIRECTION OF PEDESTRIAN TRAFFIC FLOW
- EXIST. PVMT.
- NORTH ARROW
- PROPOSED PVMT.
- TEMP. SHORING (LOCATION PURPOSES ONLY)



## SIGNALS

- EXISTING
- PROPOSED
- TEMPORARY

## PAVEMENT MARKINGS

- EXISTING LINES
- TEMPORARY LINES

## TRAFFIC CONTROL DEVICES

- BARRICADE (TYPE III)
- CONE
- DRUM    SKINNY DRUM    TUBULAR MARKER
- TEMPORARY CRASH CUSHION
- FLASHING ARROW BOARD
- FLAGGER
- LAW ENFORCEMENT
- TRUCK MOUNTED ATTENUATOR (TMA)
- CHANGEABLE MESSAGE SIGN

## TEMPORARY SIGNING

- PORTABLE SIGN
- STATIONARY SIGN
- STATIONARY OR PORTABLE SIGN

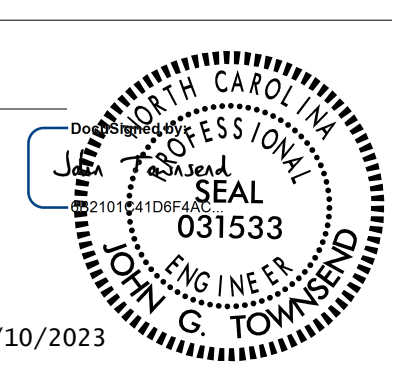

## PAVEMENT MARKERS

- CRYSTAL/CRYSTAL
- CRYSTAL/RED
- YELLOW/YELLOW

## TEMPORARY PAVEMENT MARKING

| SYMBOL | DESCRIPTION                      | SYMBOL    | DESCRIPTION                      |
|--------|----------------------------------|-----------|----------------------------------|
|        | PAINT (4")                       |           | PAINT (24")                      |
| P1     | WHITE EDGELINE                   | P61       | WHITE STOPBAR                    |
| P2     | WHITE SOLID LANE LINE            |           | PAINT PAVEMENT MARKING SYMBOL    |
| P3     | 10 FT. WHITE SKIP                | P70       | LEFT TURN ARROW                  |
| P4     | 3 FT. - 9 FT./SP WHITE MINISKIP  | P71       | RIGHT TURN ARROW                 |
| P5     | 2 FT. - 6 FT./SP WHITE MINISKIP  | P72       | STRAIGHT ARROW                   |
| P10    | YELLOW EDGELINE                  | P73       | COMBO. STRAIGHT/LEFT             |
| P11    | YELLOW SINGLE CENTER             | P74       | COMBO. STRAIGHT/RIGHT            |
| P12    | 10 FT. YELLOW SKIP               | P75       | COMBO. LEFT/RIGHT ARROW          |
| P13    | YELLOW DOUBLE CENTER             | P76       | COMBO. LEFT/RIGHT/STRAIGHT ARROW |
| P14    | 2 FT. - 6 FT./SP YELLOW MINISKIP | P77       | U-TURN ARROW                     |
|        | PAINT (8")                       |           | PAINT PAVEMENT MARKING CHARACTER |
| P40    | WHITE GORELINE                   | P100 ONLY | ALPHANUMERIC CHAR.               |
| P41    | WHITE DIAGONAL                   |           |                                  |
| P42    | YELLOW DIAGONAL                  |           |                                  |
| P46    | WHITE CROSSWALK LINE             |           |                                  |

8/9/2023  
 R:\TrafficControl\TrafficControl\U5312\_fc\_tmp01A.dgn  
 User:jtownsend

|   |   |  |
|---|---|--|
| APPROVED: _____<br>DATE: _____<br> |  | <p style="text-align: center;"><b>ROADWAY STANDARD DRAWINGS &amp; LEGEND</b></p> |
| <p><b>DOCUMENT NOT CONSIDERED FINAL UNLESS ALL SIGNATURES COMPLETED</b></p>   |   |  |