
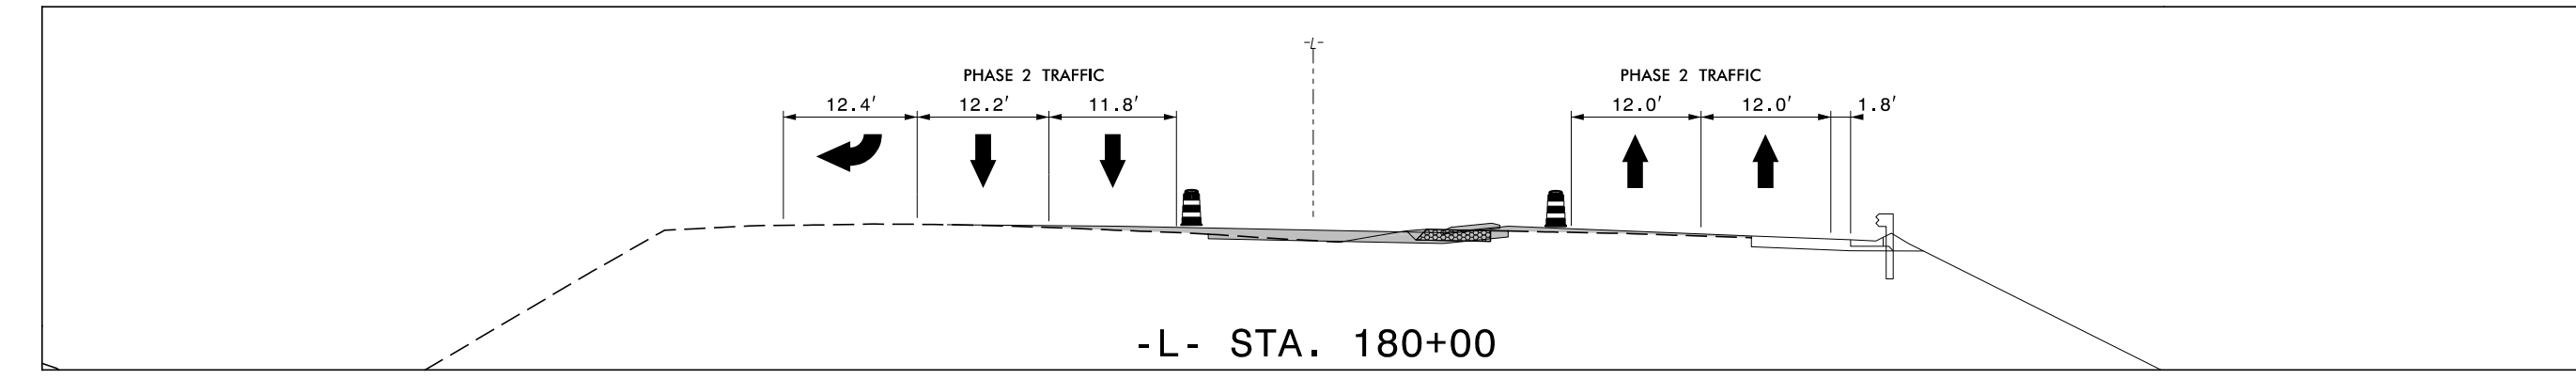
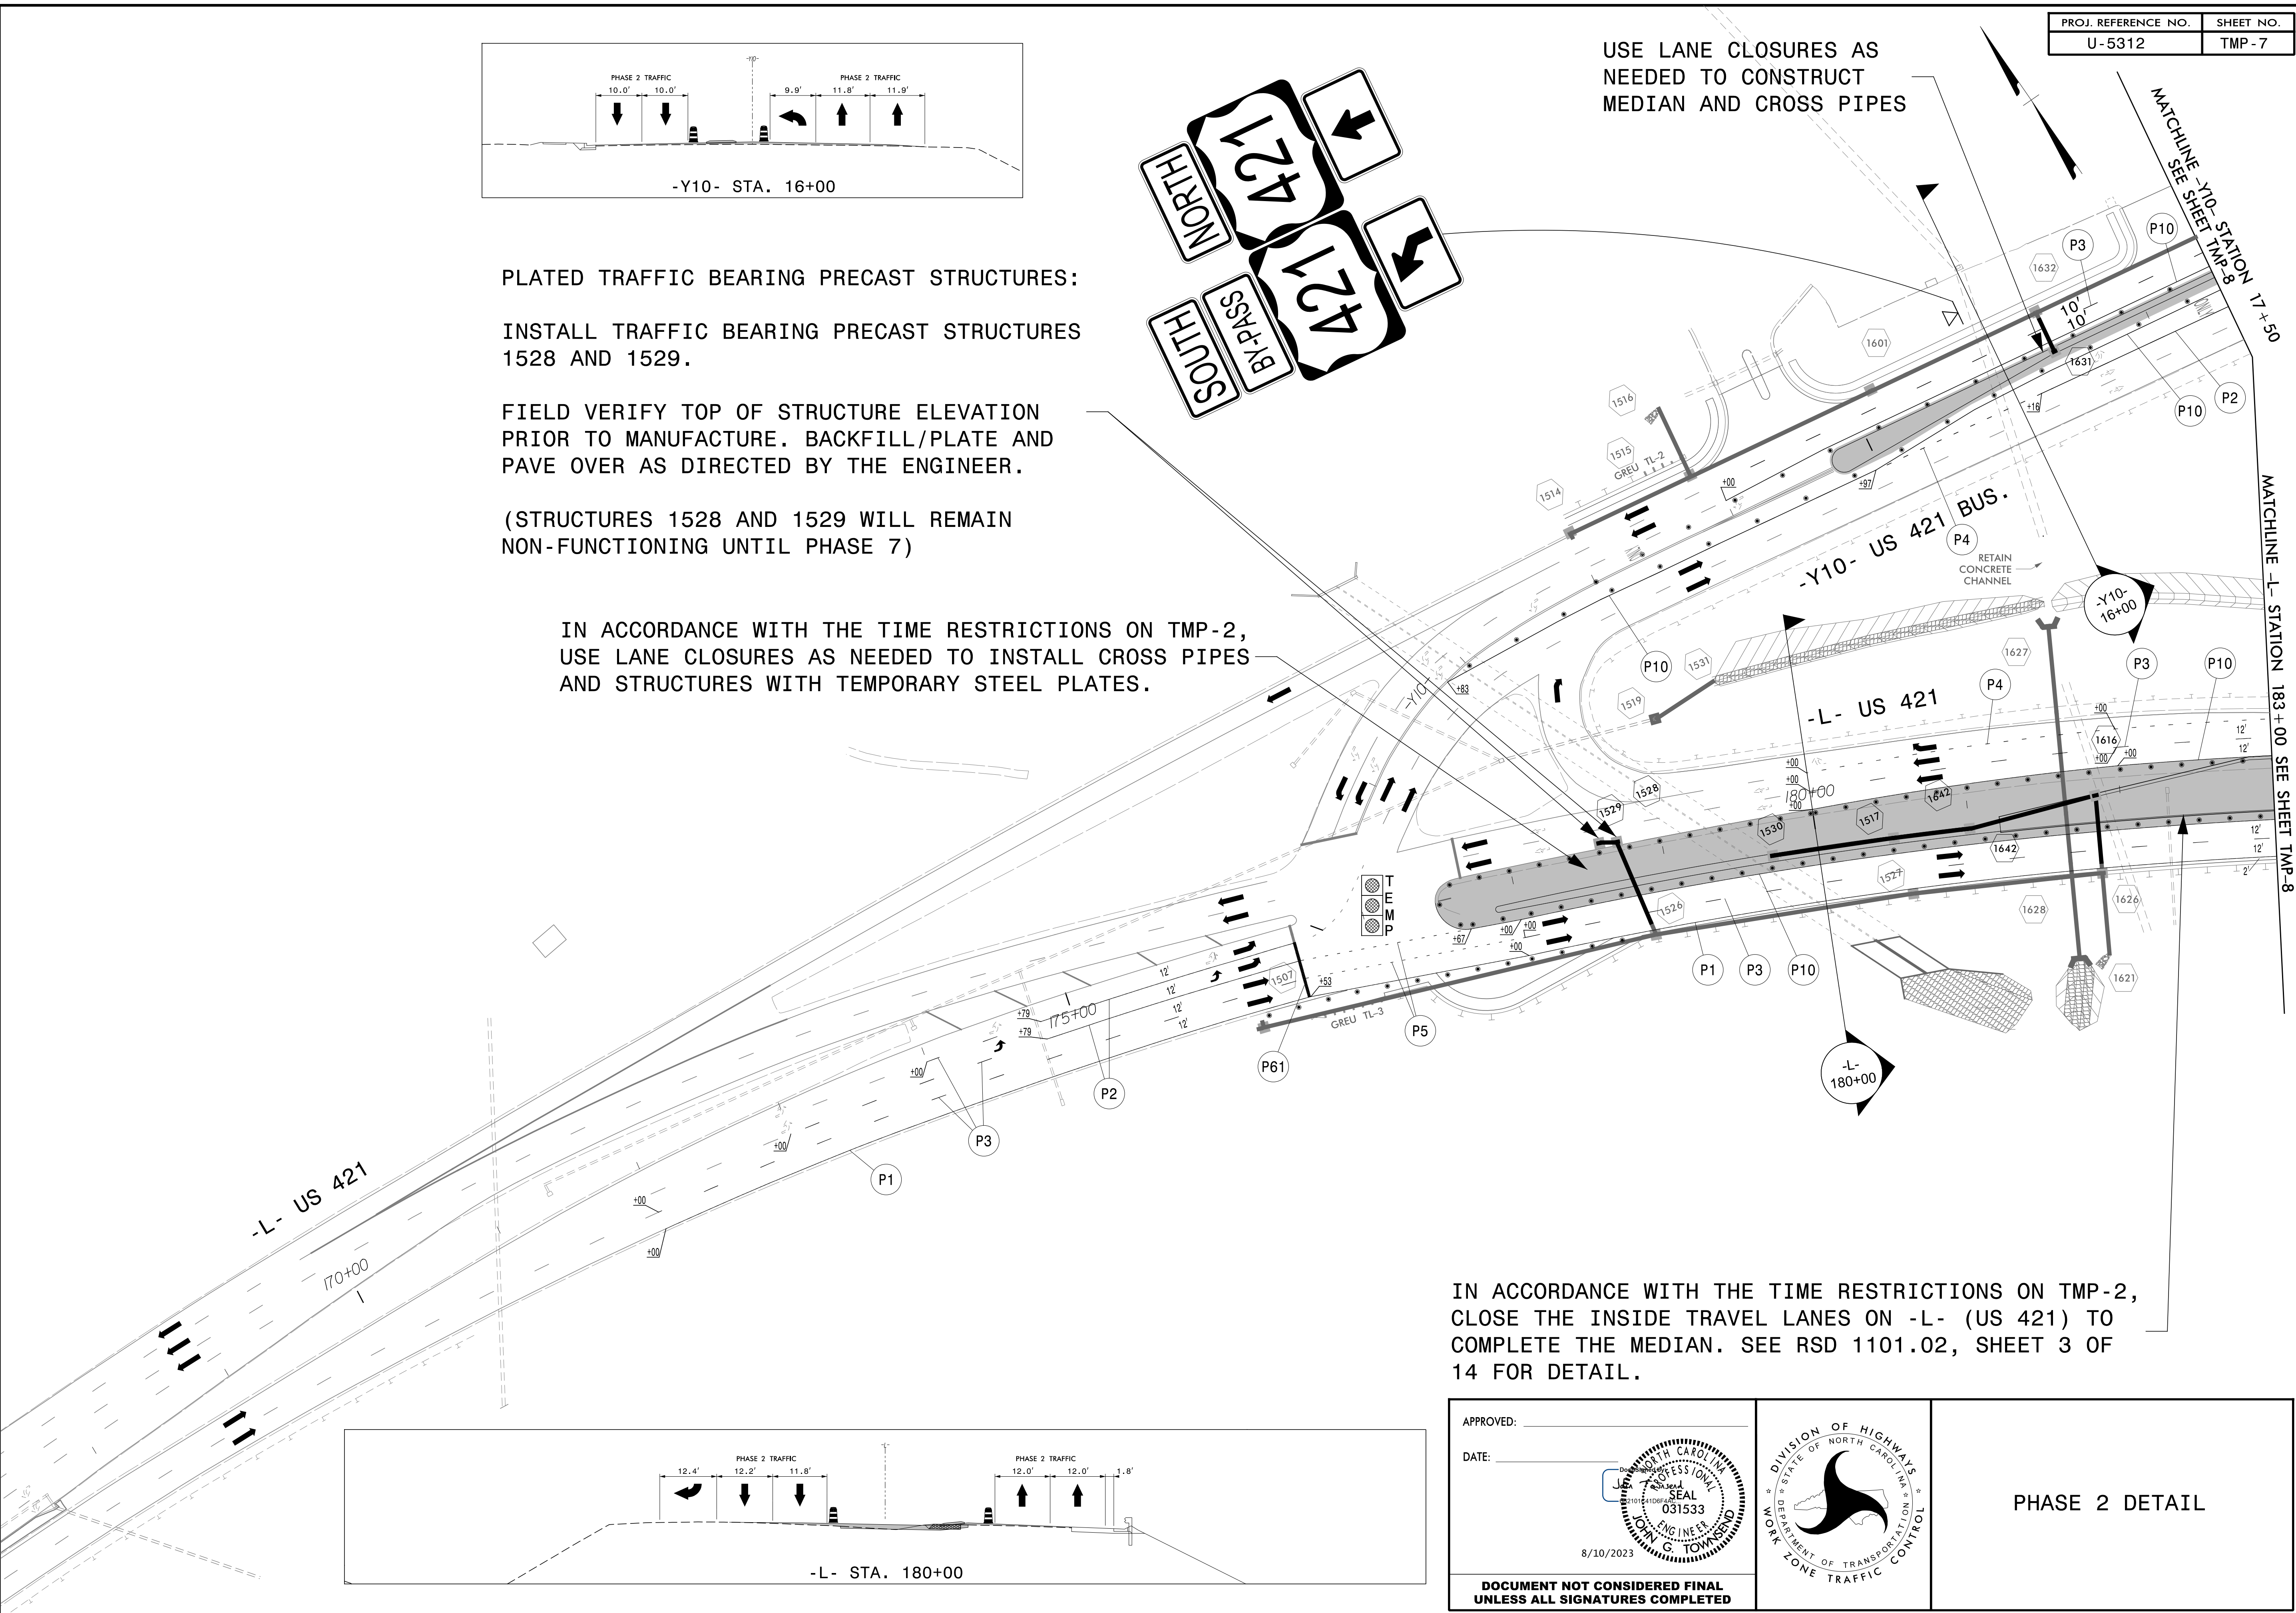


PLATED TRAFFIC BEARING PRECAST STRUCTURES:  
 INSTALL TRAFFIC BEARING PRECAST STRUCTURES 1528 AND 1529.  
 FIELD VERIFY TOP OF STRUCTURE ELEVATION PRIOR TO MANUFACTURE. BACKFILL/PLATE AND PAVE OVER AS DIRECTED BY THE ENGINEER.  
 (STRUCTURES 1528 AND 1529 WILL REMAIN NON-FUNCTIONING UNTIL PHASE 7)

IN ACCORDANCE WITH THE TIME RESTRICTIONS ON TMP-2, USE LANE CLOSURES AS NEEDED TO INSTALL CROSS PIPES AND STRUCTURES WITH TEMPORARY STEEL PLATES.

IN ACCORDANCE WITH THE TIME RESTRICTIONS ON TMP-2, CLOSE THE INSIDE TRAVEL LANES ON -L- (US 421) TO COMPLETE THE MEDIAN. SEE RSD 1101.02, SHEET 3 OF 14 FOR DETAIL.


USE LANE CLOSURES AS NEEDED TO CONSTRUCT MEDIAN AND CROSS PIPES

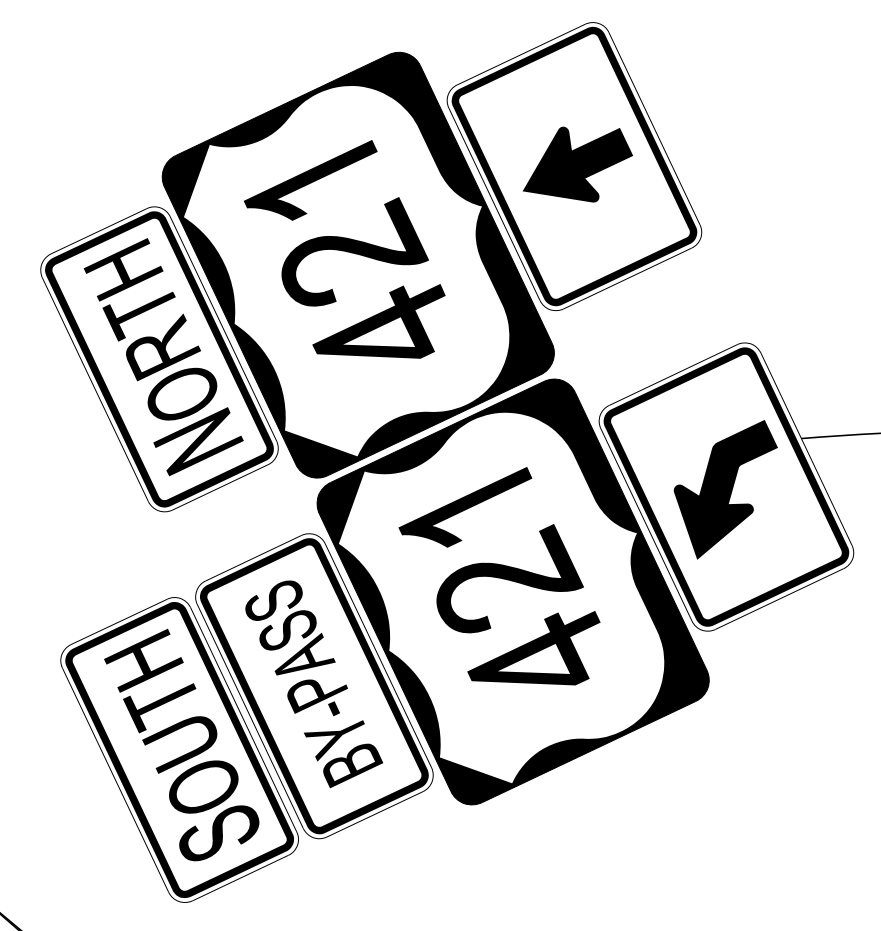

8/9/2023 R:\Traffic\TrafficControl\U5312\_fc\_tmp07.dgn User:jtownsend

APPROVED: \_\_\_\_\_  
 DATE: \_\_\_\_\_

**DOCUMENT NOT CONSIDERED FINAL UNLESS ALL SIGNATURES COMPLETED**

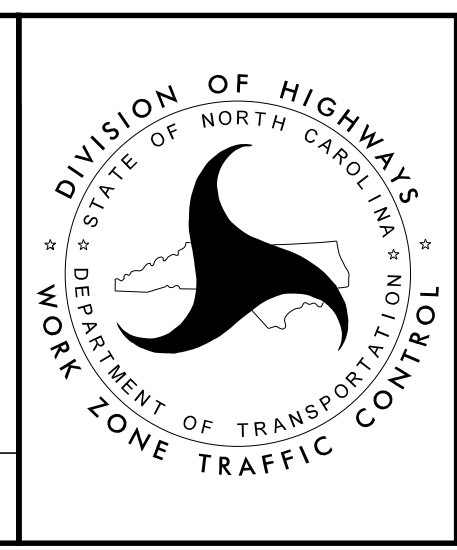

PHASE 2 DETAIL

MATCHLINE -L- STATION 183+00 SEE SHEET TMP-8

MATCHLINE -Y10- STATION 17+50 SEE SHEET TMP-8