

PRIOR TO SHIFTING INTO THE PATTERN SHOWN AND USING RSD 1101.02, SHEET 3 OF 14 AS NEEDED AND IN ACCORDANCE WITH THE TIME RESTRICTIONS ON SHEET TMP-2, CONSTRUCT ASPHALT PAVEMENT, CONCRETE ISLAND AND DRAINAGE AND INSTALL TEMPORARY PAVEMENT MARKINGS

TEMPORARY PORTABLE CONCRETE BARRIER W/ DRAINAGE SLOTS

ADJUST RIGHT TURN SLIP LANE AS NEEDED TO COMPLETE BOTH SIDES

TEMPORARY PORTABLE CONCRETE BARRIER W/ DRAINAGE SLOTS


NOTE: INSTALL TEMPORARY PAINT PAVEMENT MARKINGS IN ACCORDANCE WITH FINAL PAVEMENT MARKING PLANS UNLESS SPECIFIED OTHERWISE.

8/9/2023 R:\Traffic\TrafficControl\CP\U5312\_fc\_tmpl.dgn User:jtowmsend

APPROVED: \_\_\_\_\_  
DATE: \_\_\_\_\_

8/10/2023

**DOCUMENT NOT CONSIDERED FINAL UNLESS ALL SIGNATURES COMPLETED**

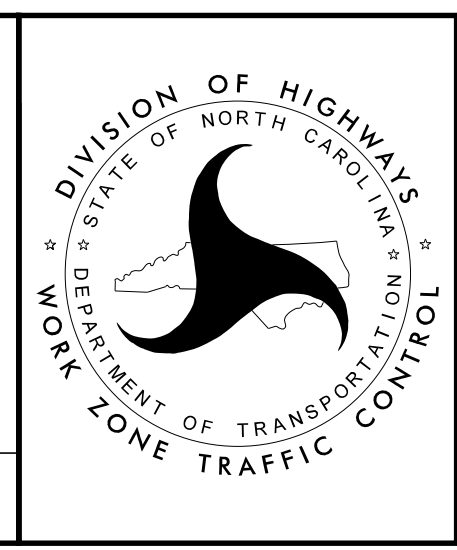

**PHASE 3 DETAIL**

DIVISION OF HIGHWAYS  
STATE OF NORTH CAROLINA  
DEPARTMENT OF TRANSPORTATION  
WORK ZONE TRAFFIC CONTROL