
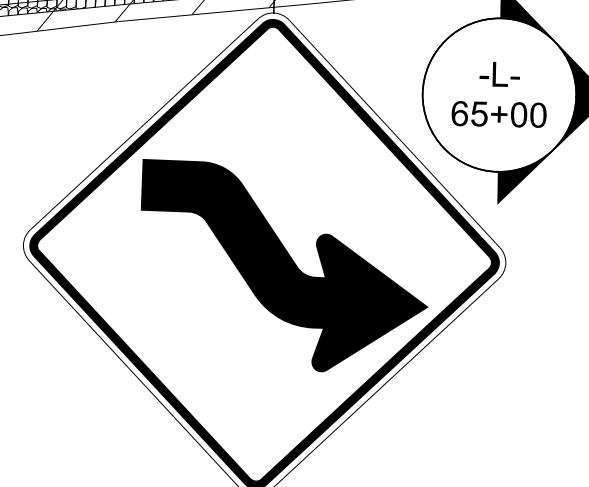
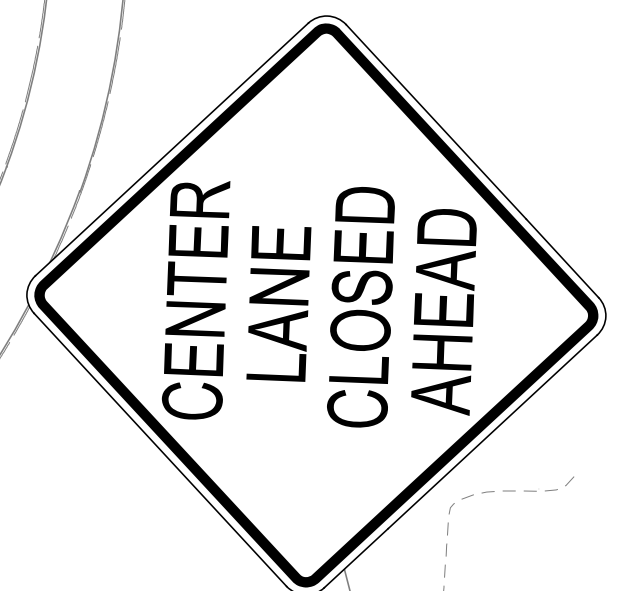
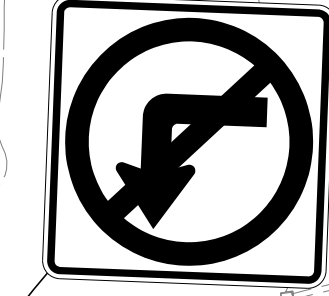


MATCHLINE -L- STATION 63+50 SEE SHEET TMP-13

MATCHLINE -L- STATION 77+50 SEE SHEET TMP-15

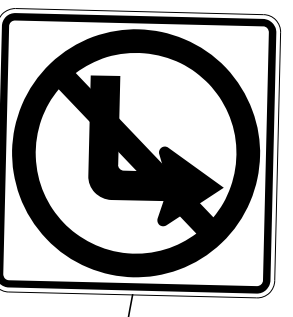

IN ACCORDANCE WITH THE TIME RESTRICTIONS ON TMP-2, CLOSE THE OUTSIDE TRAVEL LANE ON -L- (US 421) TO CONSTRUCT THE RIGHT SIDE OF -L-. SEE RSD 1101.02, SHEET 3 OF 14 FOR DETAIL.

MAINTAIN SIDE STREET LANEAGE DURING CONSTRUCTION. REPLACE EXISTING MARKINGS WITH TEMPORARY PAINT MARKINGS AS NEEDED. USE TEMPORARY LANE CLOSURES AS NEEDED TO CONSTRUCT SIDE STREET. (TYP.)


USE TEMPORARY LANE CLOSURES AS NEEDED TO INSTALL CROSS PIPE.

TEMPORARY PORTABLE CONCRETE BARRIER W/ DRAINAGE SLOTS

APPROVED: _____
DATE: _____

8/10/2023

DOCUMENT NOT CONSIDERED FINAL UNLESS ALL SIGNATURES COMPLETED

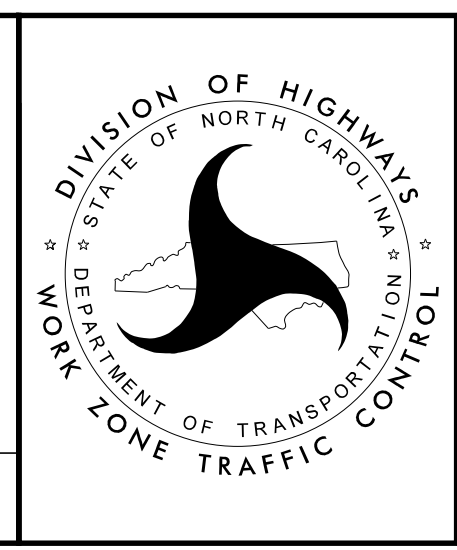

PHASE 4 DETAIL