


IN ACCORDANCE WITH THE TIME RESTRICTIONS ON TMP-2, USE LANE CLOSURES AS NEEDED TO INSTALL CROSS PIPE BEYOND THE OUTSIDE TRAVEL LANE IN PHASE 6.

IN ACCORDANCE WITH THE TIME RESTRICTIONS ON TMP-2, CLOSE THE OUTSIDE TRAVEL LANE ON -L- (US 421) TO CONSTRUCT THE RIGHT SIDE OF -L-. SEE RSD 1101.02, SHEET 3 OF 14 FOR DETAIL.


IN ACCORDANCE WITH THE TIME RESTRICTIONS ON TMP-2, USE LANE CLOSURES AS NEEDED TO INSTALL CROSS PIPE BEYOND THE OUTSIDE TRAVEL LANE IN PHASE 6.

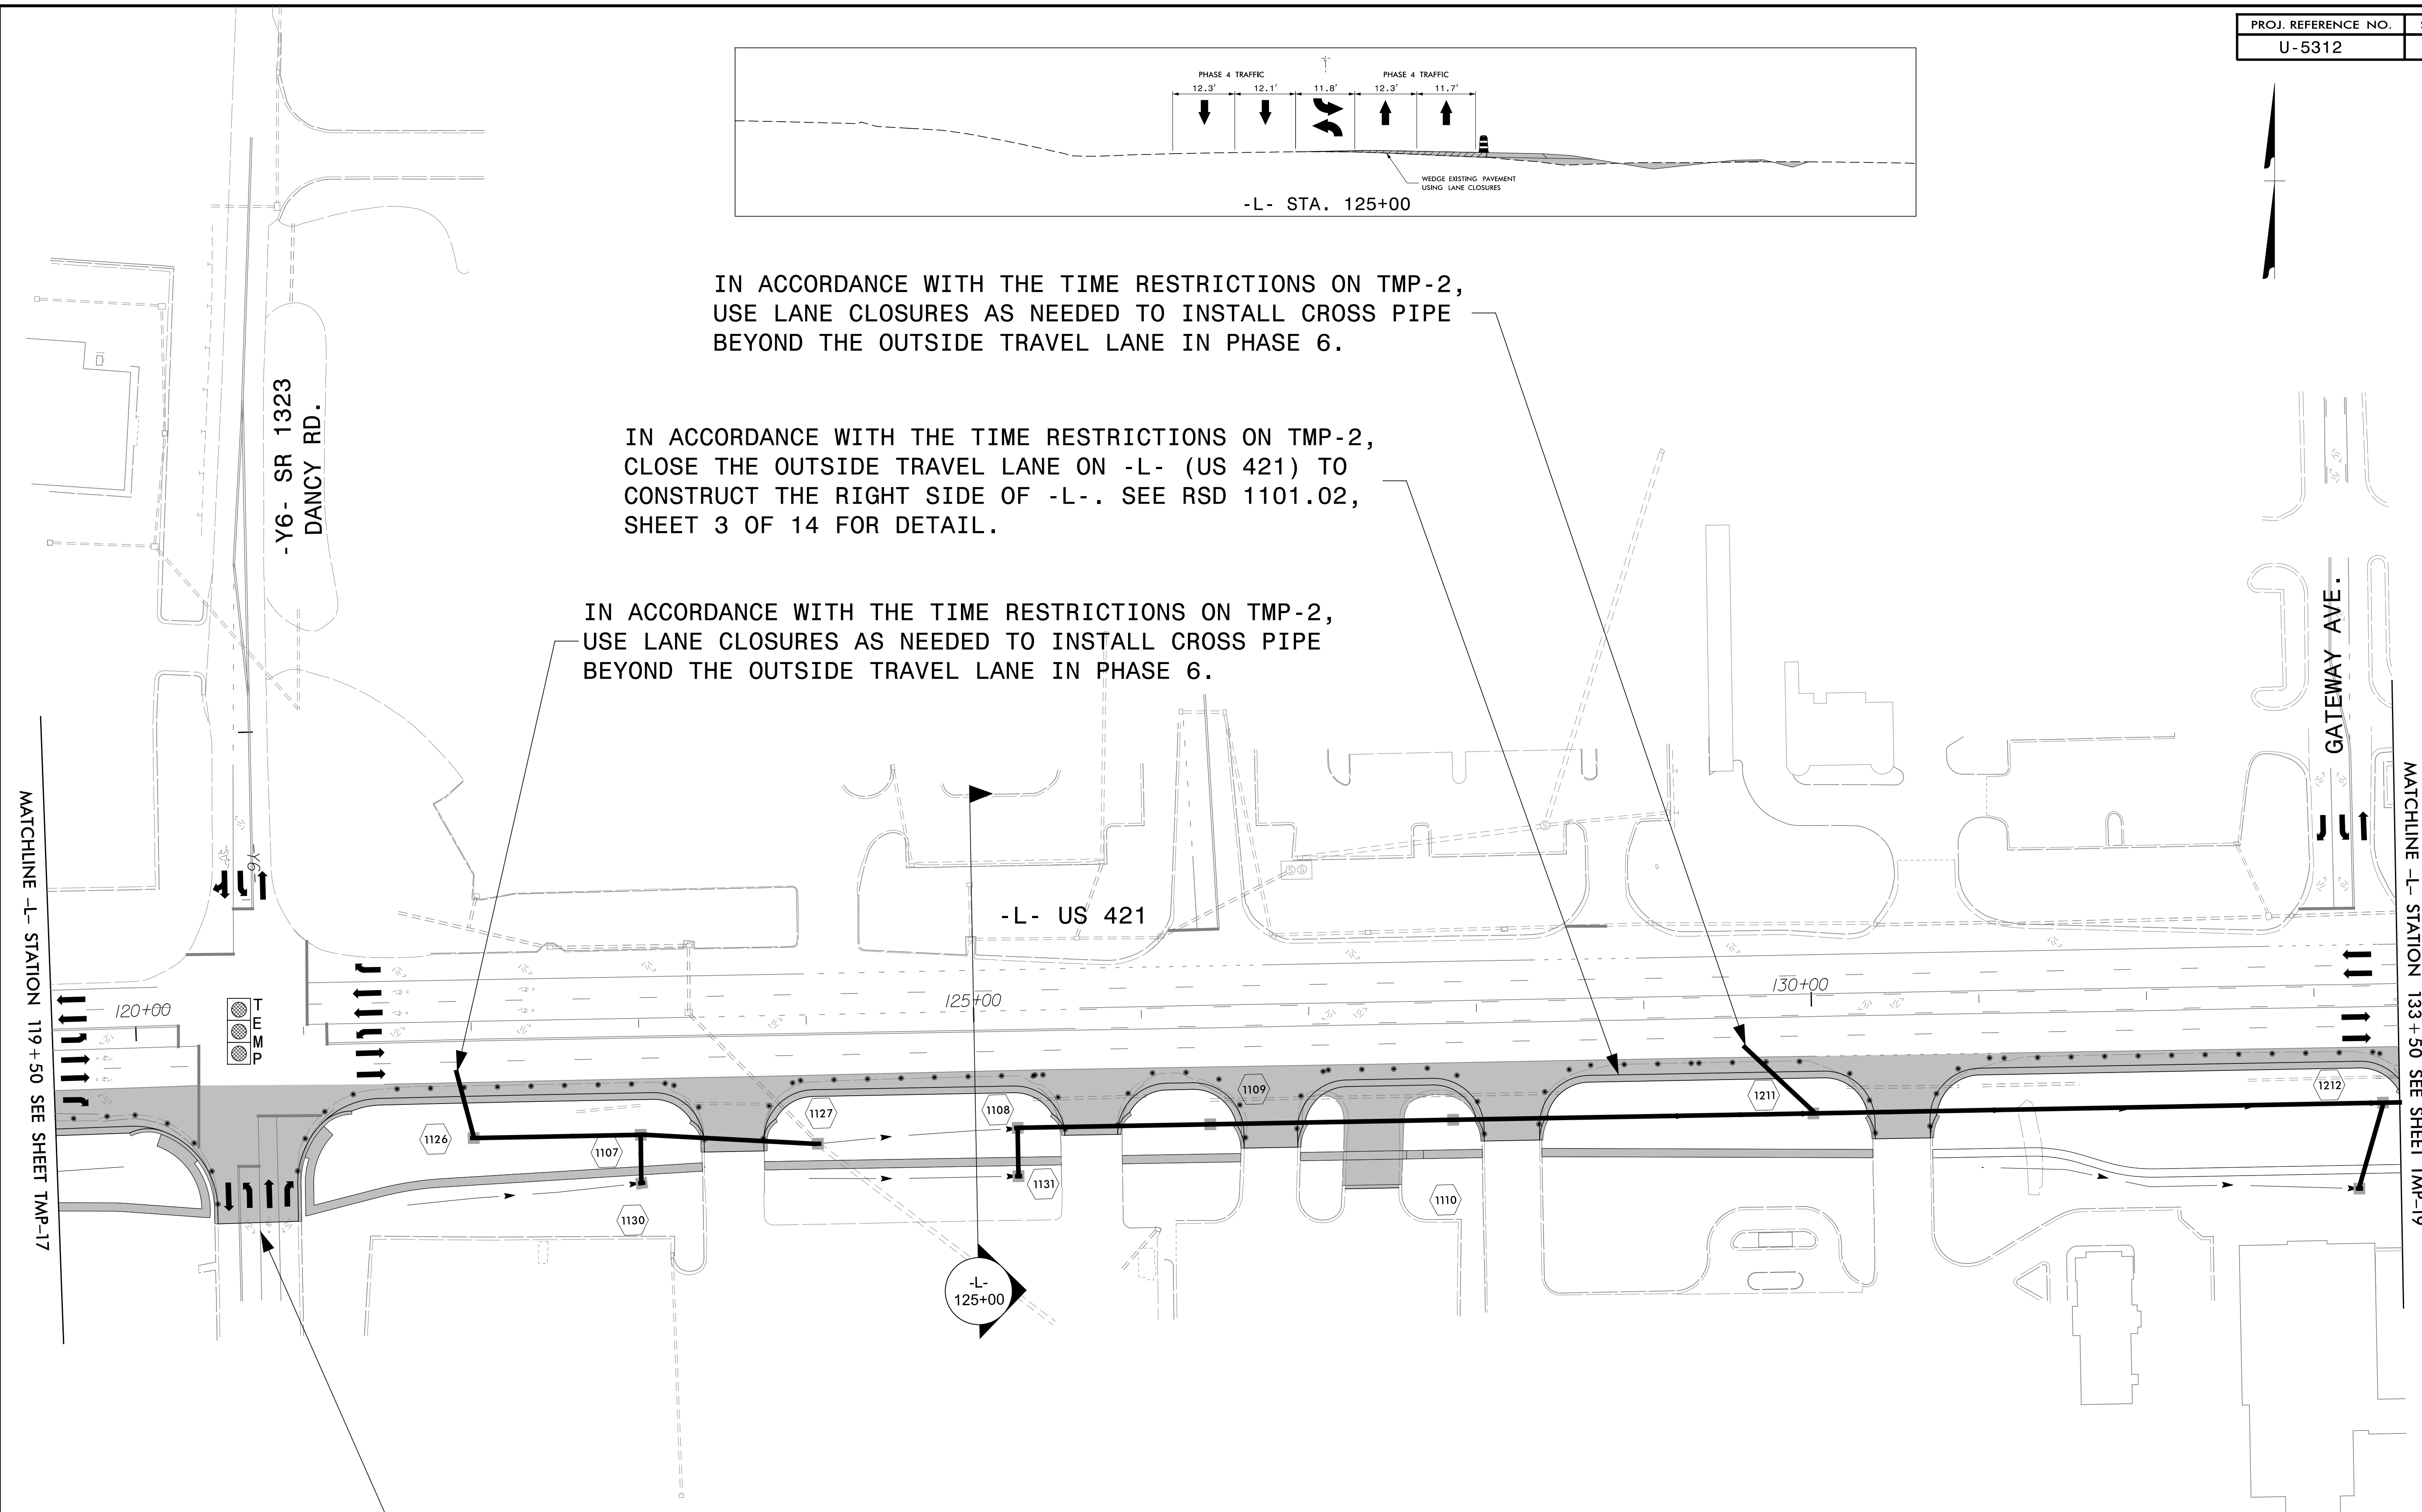

MAINTAIN SIDE STREET LANEAGE DURING CONSTRUCTION. REPLACE EXISTING MARKINGS WITH TEMPORARY PAINT MARKINGS AS NEEDED. USE TEMPORARY LANE CLOSURES AS NEEDED TO CONSTRUCT SIDE STREET. (TYP.)

APPROVED: _____
 DATE: _____

**DOCUMENT NOT CONSIDERED FINAL
UNLESS ALL SIGNATURES COMPLETED**

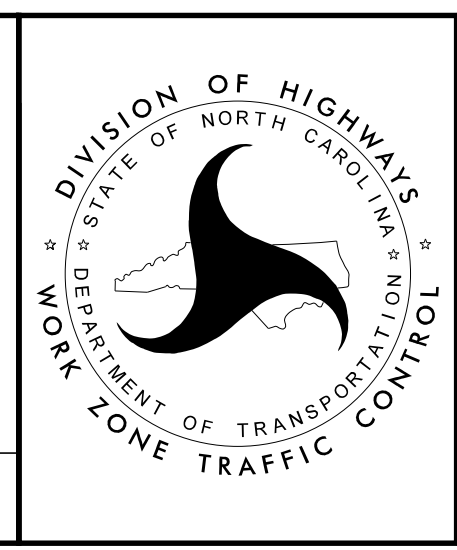

PHASE 4 DETAIL

8/9/2023
 R:\TrafficControl\CP\U5312_fc_tmpl8.dgn
 User:jtowndse