


MESSAGE NO. 1	MESSAGE NO. 2
WINKLER MILL EXT CLOSED	USE ENTRANCE NEXT RT
CHANGEABLE MESSAGE SIGN	

(A)

INSTALL CMS DURING WINKLER MILL RD. EXT. CLOSURE

IN ACCORDANCE WITH THE TIME RESTRICTIONS ON TMP-2, USE LANE CLOSURES AS NEEDED TO INSTALL CROSS PIPE BEYOND THE OUTSIDE TRAVEL LANE IN PHASE 6.

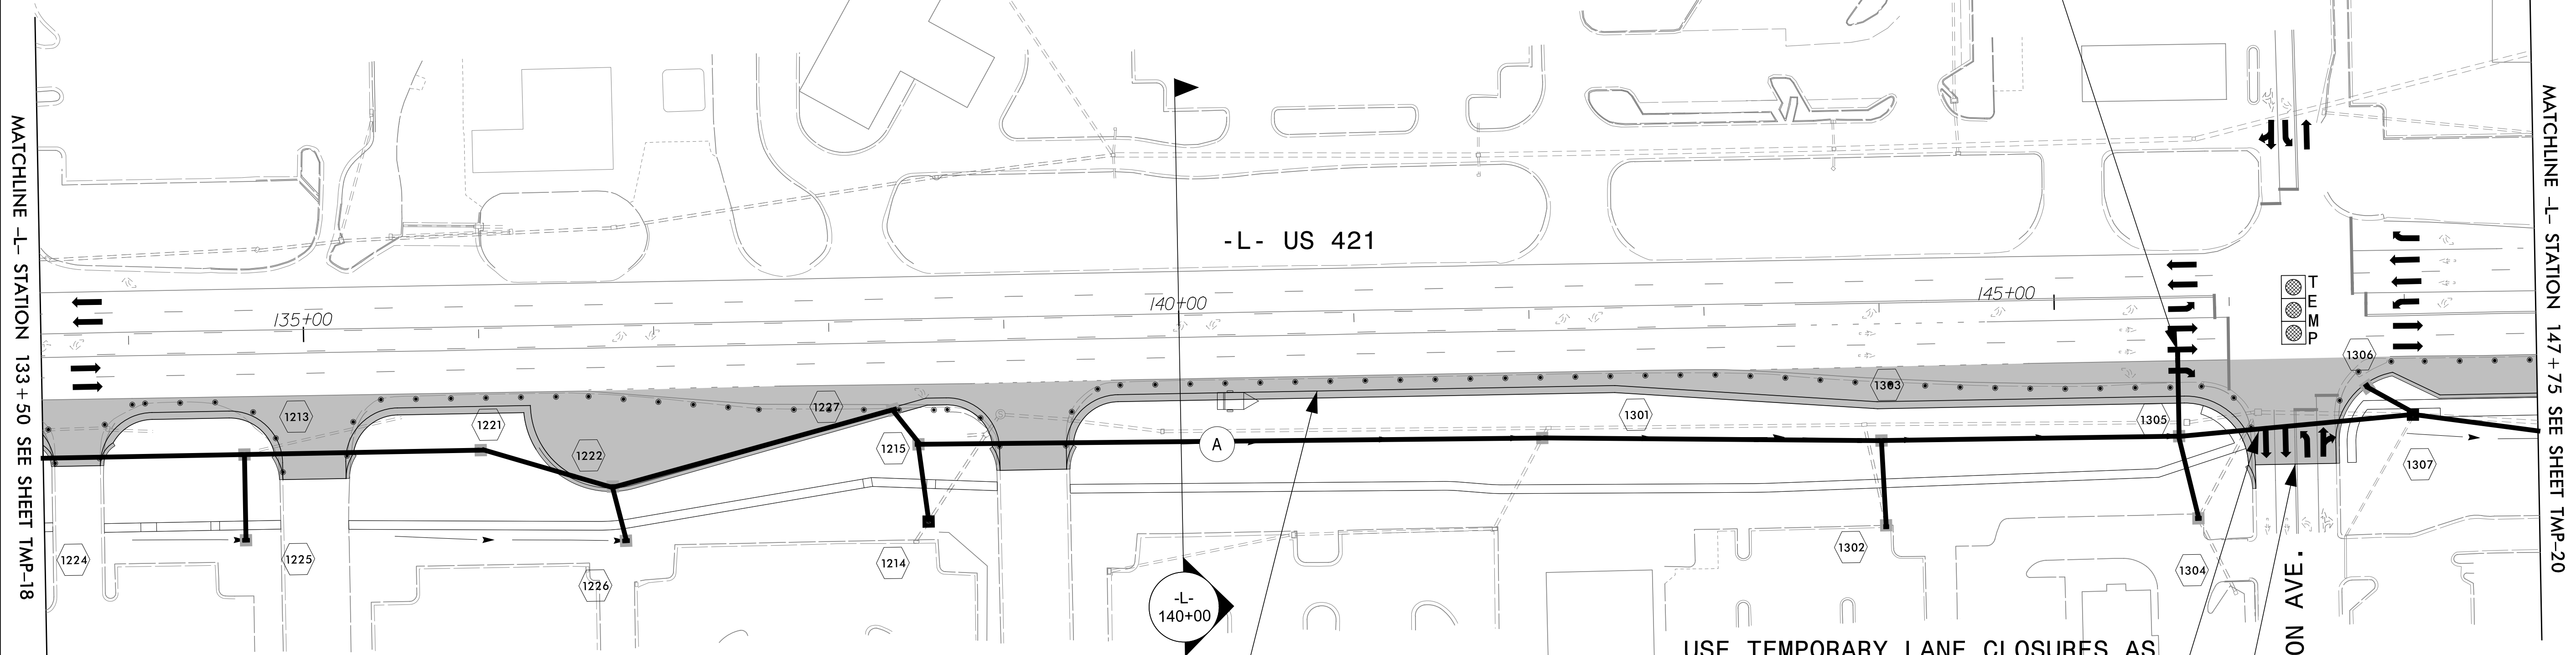

MATCHLINE -L- STATION 133 + 50 SEE SHEET TMP-18

MATCHLINE -L- STATION 147 + 75 SEE SHEET TMP-20

USE TEMPORARY LANE CLOSURES AS NEEDED TO INSTALL CROSS PIPE.


IN ACCORDANCE WITH THE TIME RESTRICTIONS ON TMP-2, CLOSE THE OUTSIDE TRAVEL LANE ON -L- (US 421) TO CONSTRUCT THE RIGHT SIDE OF -L-. SEE RSD 1101.02, SHEET 3 OF 14 FOR DETAIL.

MAINTAIN SIDE STREET LANEAGE DURING CONSTRUCTION. REPLACE EXISTING MARKINGS WITH TEMPORARY PAINT MARKINGS AS NEEDED. USE TEMPORARY LANE CLOSURES AS NEEDED TO CONSTRUCT SIDE STREET. (TYP.)

8/9/2023 R:\Traffic\TrafficControl\U5312\_fc\_tmp19.dgn User:jtowmsend

APPROVED: \_\_\_\_\_  
DATE: \_\_\_\_\_

**DOCUMENT NOT CONSIDERED FINAL UNLESS ALL SIGNATURES COMPLETED**

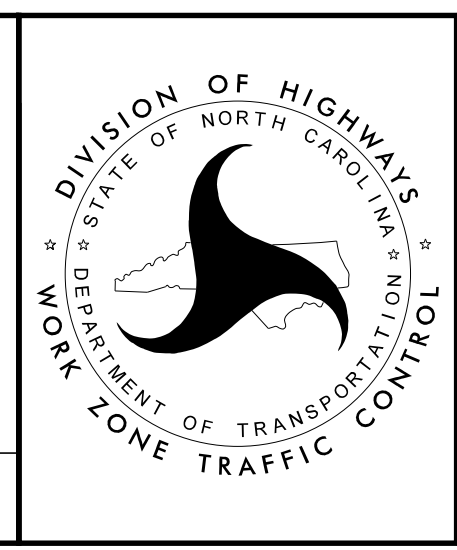

PHASE 4 DETAIL