


IN ACCORDANCE WITH THE TIME RESTRICTIONS ON TMP-2, CLOSE THE OUTSIDE TRAVEL LANE ON -L- (US 421) TO CONSTRUCT THE RIGHT SIDE OF -L-. SEE RSD 1101.02, SHEET 3 OF 14 FOR DETAIL.

IN ACCORDANCE WITH THE TIME RESTRICTIONS ON TMP-2, USE LANE CLOSURES AS NEEDED TO INSTALL CROSS PIPE BEYOND THE OUTSIDE TRAVEL LANE IN PHASE 6.

IN ACCORDANCE WITH THE TIME RESTRICTIONS ON TMP-2, USE LANE CLOSURES AS NEEDED TO INSTALL CROSS PIPE BEYOND THE OUTSIDE TRAVEL LANE IN PHASE 6.

MATCHLINE -L- STATION 147+75 SEE SHEET TMP-19

MATCHLINE -L- STATION 162+00 SEE SHEET TMP-231

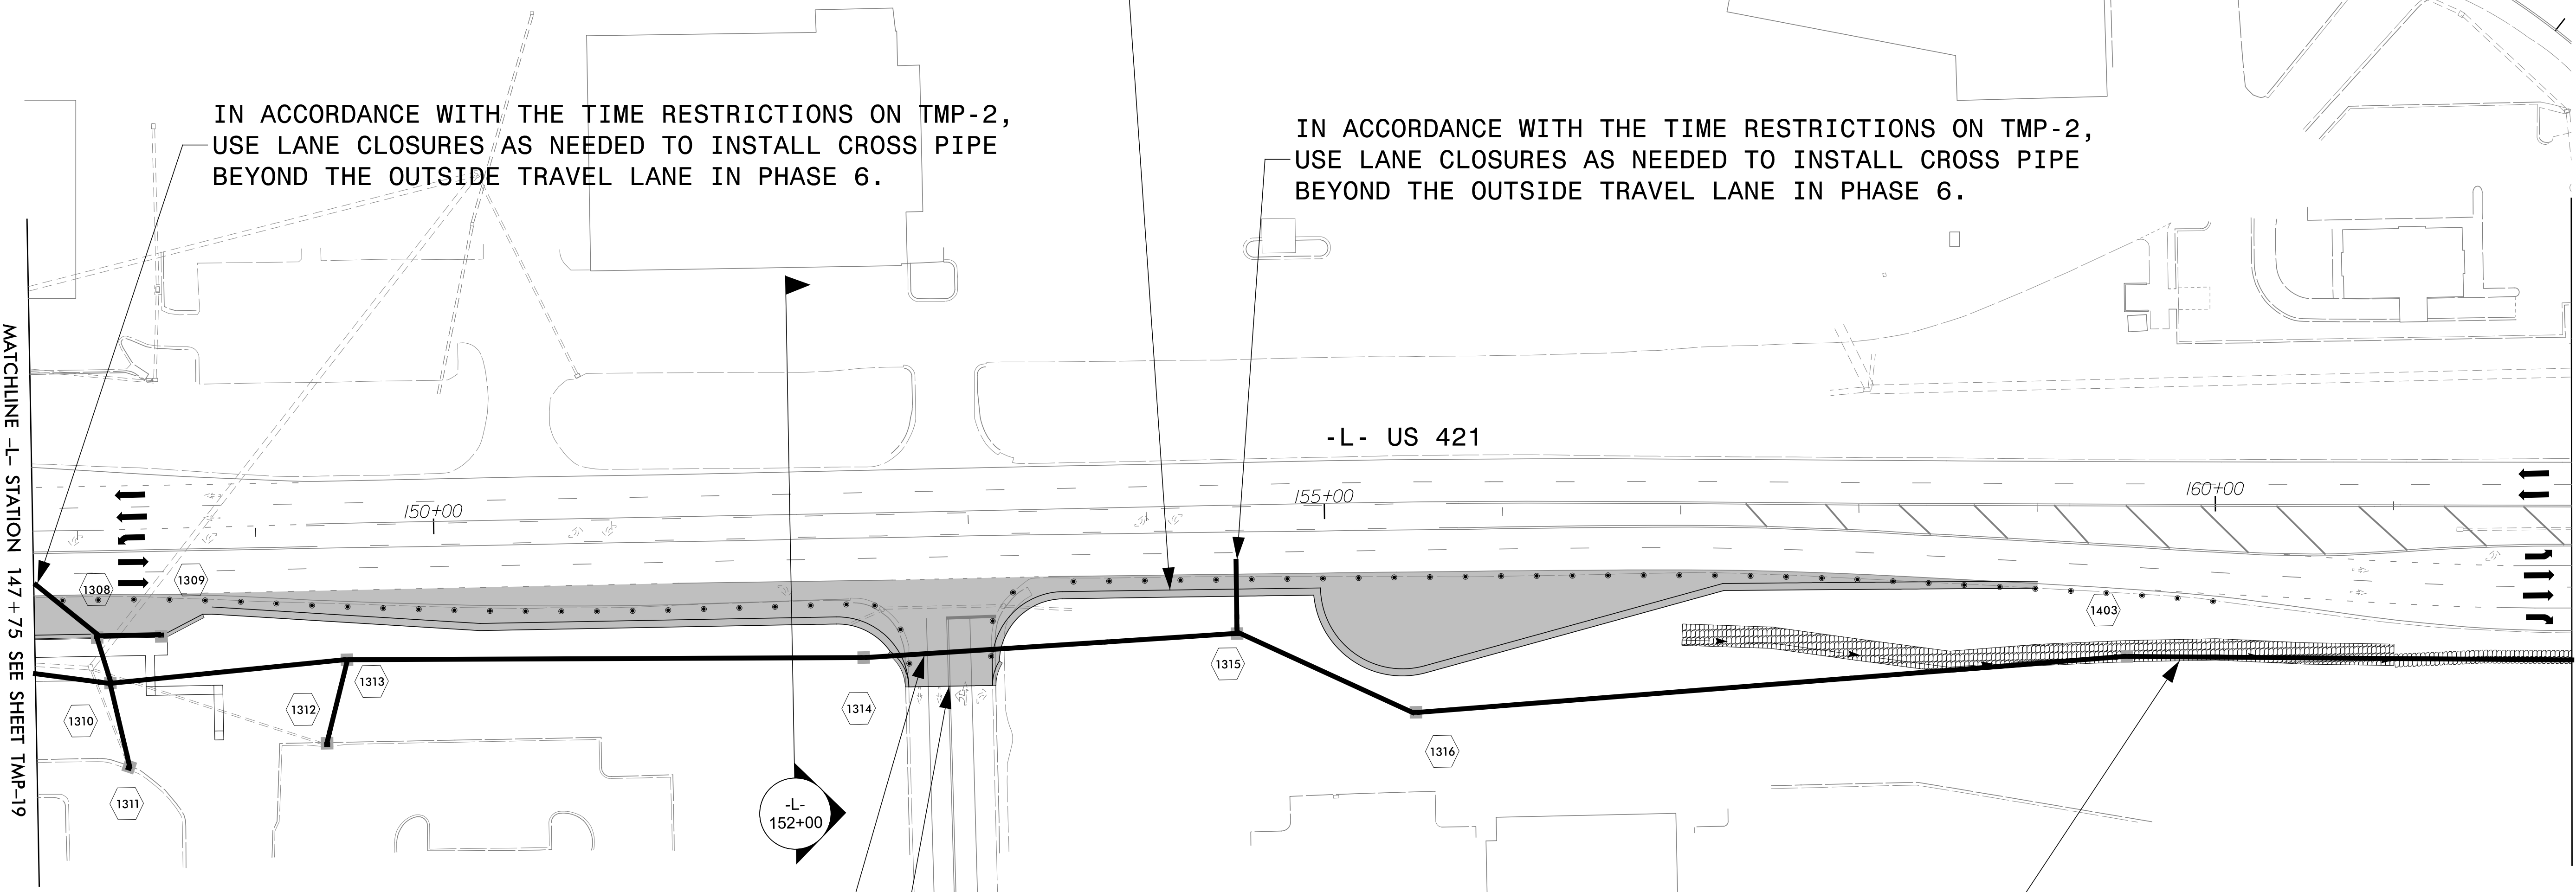

USE TEMPORARY LANE CLOSURES AS NEEDED TO INSTALL CROSS PIPE.


IN ACCORDANCE WITH THE TIME RESTRICTIONS ON TMP-2, CLOSE THE OUTSIDE TRAVEL LANE ON -L- (US 421) AS NEEDED TO CONSTRUCT DRAINAGE IMPROVEMENTS FROM STRUCTURE 1403 TO 1404. SEE RSD 1101.02, SHEET 3 OF 14 FOR DETAIL.

MAINTAIN SIDE STREET LANEAGE DURING CONSTRUCTION. REPLACE EXISTING MARKINGS WITH TEMPORARY PAINT MARKINGS AS NEEDED. USE TEMPORARY LANE CLOSURES AS NEEDED TO CONSTRUCT SIDE STREET. (TYP.)

APPROVED: \_\_\_\_\_  
 DATE: \_\_\_\_\_

8/10/2023

**DOCUMENT NOT CONSIDERED FINAL UNLESS ALL SIGNATURES COMPLETED**

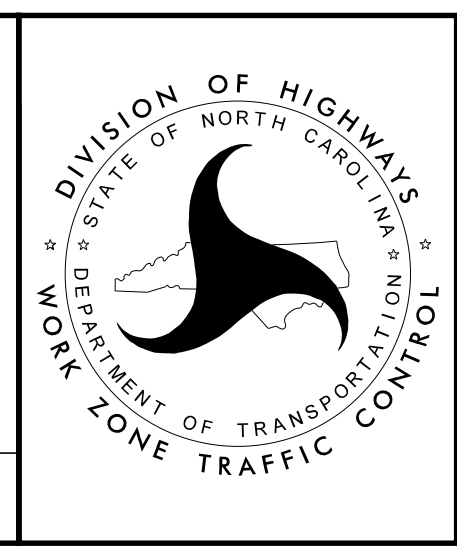

PHASE 4 DETAIL