


IN ACCORDANCE WITH THE TIME RESTRICTIONS ON TMP-2, CLOSE THE OUTSIDE TRAVEL LANE ON -L- (US 421) TO CONSTRUCT THE LEFT SIDE OF -L-. SEE RSD 1101.02, SHEET 3 OF 14 FOR DETAIL.

TEMPORARY PORTABLE CONCRETE BARRIER W/ DRAINAGE SLOTS

MAINTAIN EXISTING MEDIAN DRAINAGE SYSTEM

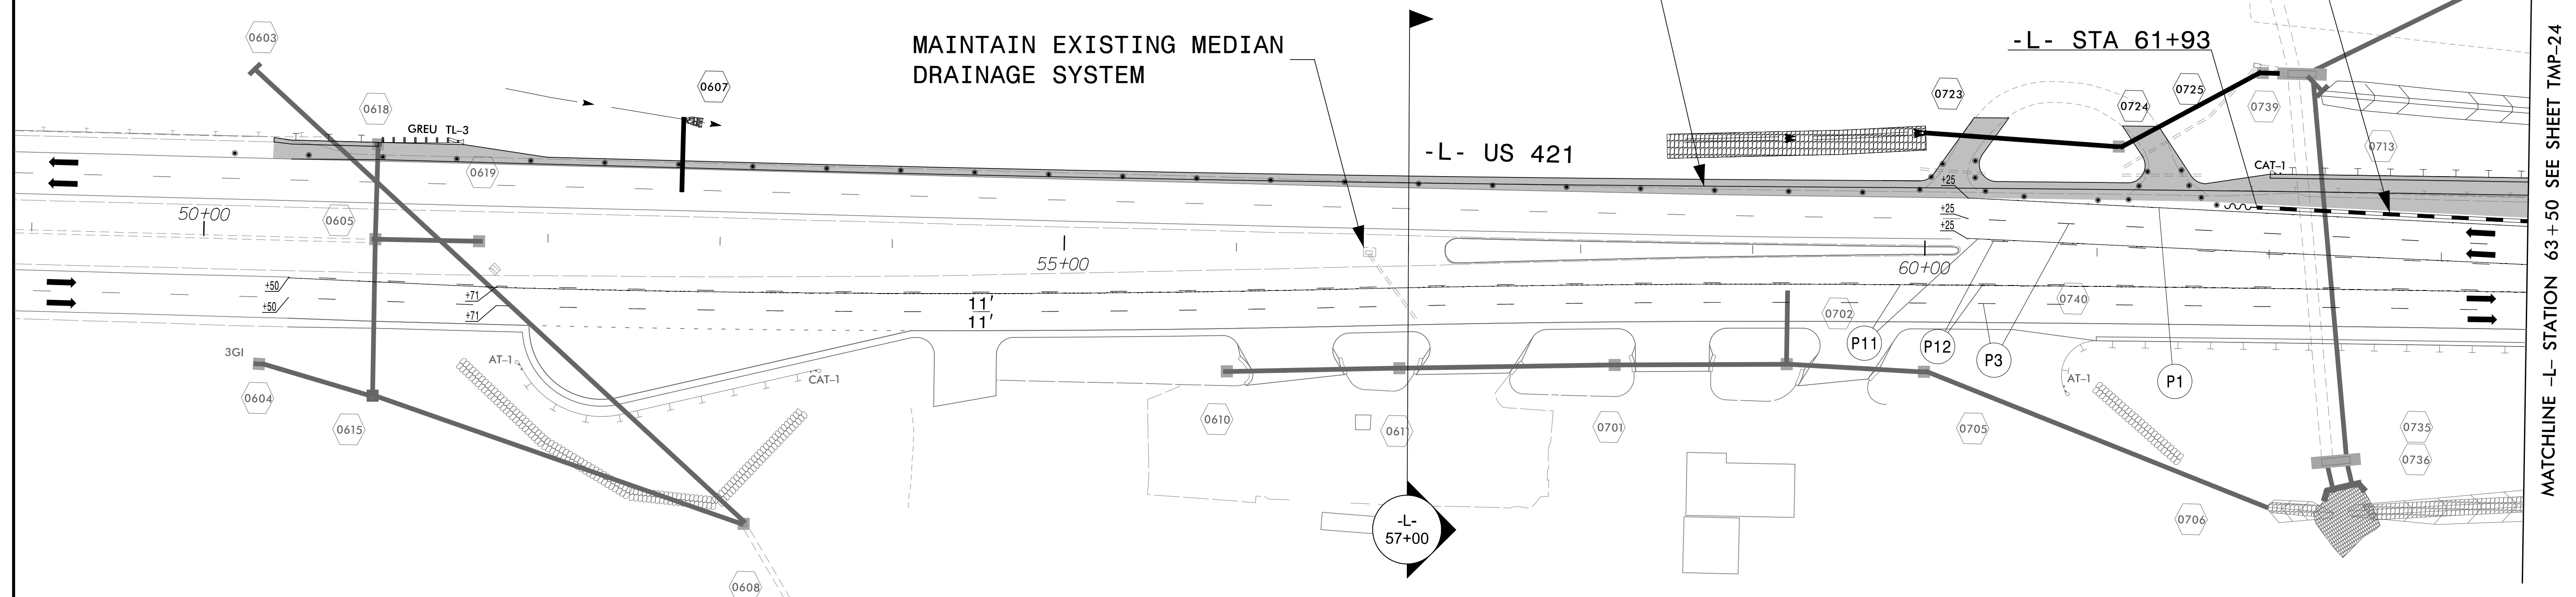


8/9/2023 R:\TrafficControl\CP\U5312_fc_tmp23.dgn User:jtownsend

NOTE: INSTALL TEMPORARY PAINT PAVEMENT MARKINGS IN ACCORDANCE WITH FINAL PAVEMENT MARKING PLANS UNLESS SPECIFIED OTHERWISE.

APPROVED: _____
DATE: _____

8/10/2023

DOCUMENT NOT CONSIDERED FINAL UNLESS ALL SIGNATURES COMPLETED

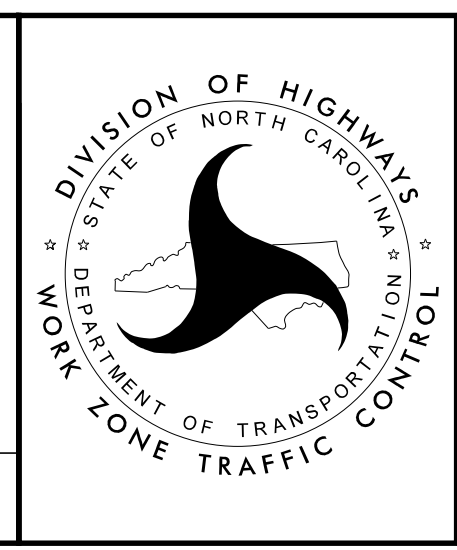

PHASE 5 DETAIL