


IN ACCORDANCE WITH THE TIME RESTRICTIONS ON TMP-2, CLOSE THE OUTSIDE TRAVEL LANE ON -L- (US 421) TO CONSTRUCT THE LEFT SIDE OF -L-. SEE RSD 1101.02, SHEET 3 OF 14 FOR DETAIL.


TEMPORARY PORTABLE CONCRETE BARRIER W/ DRAINAGE SLOTS

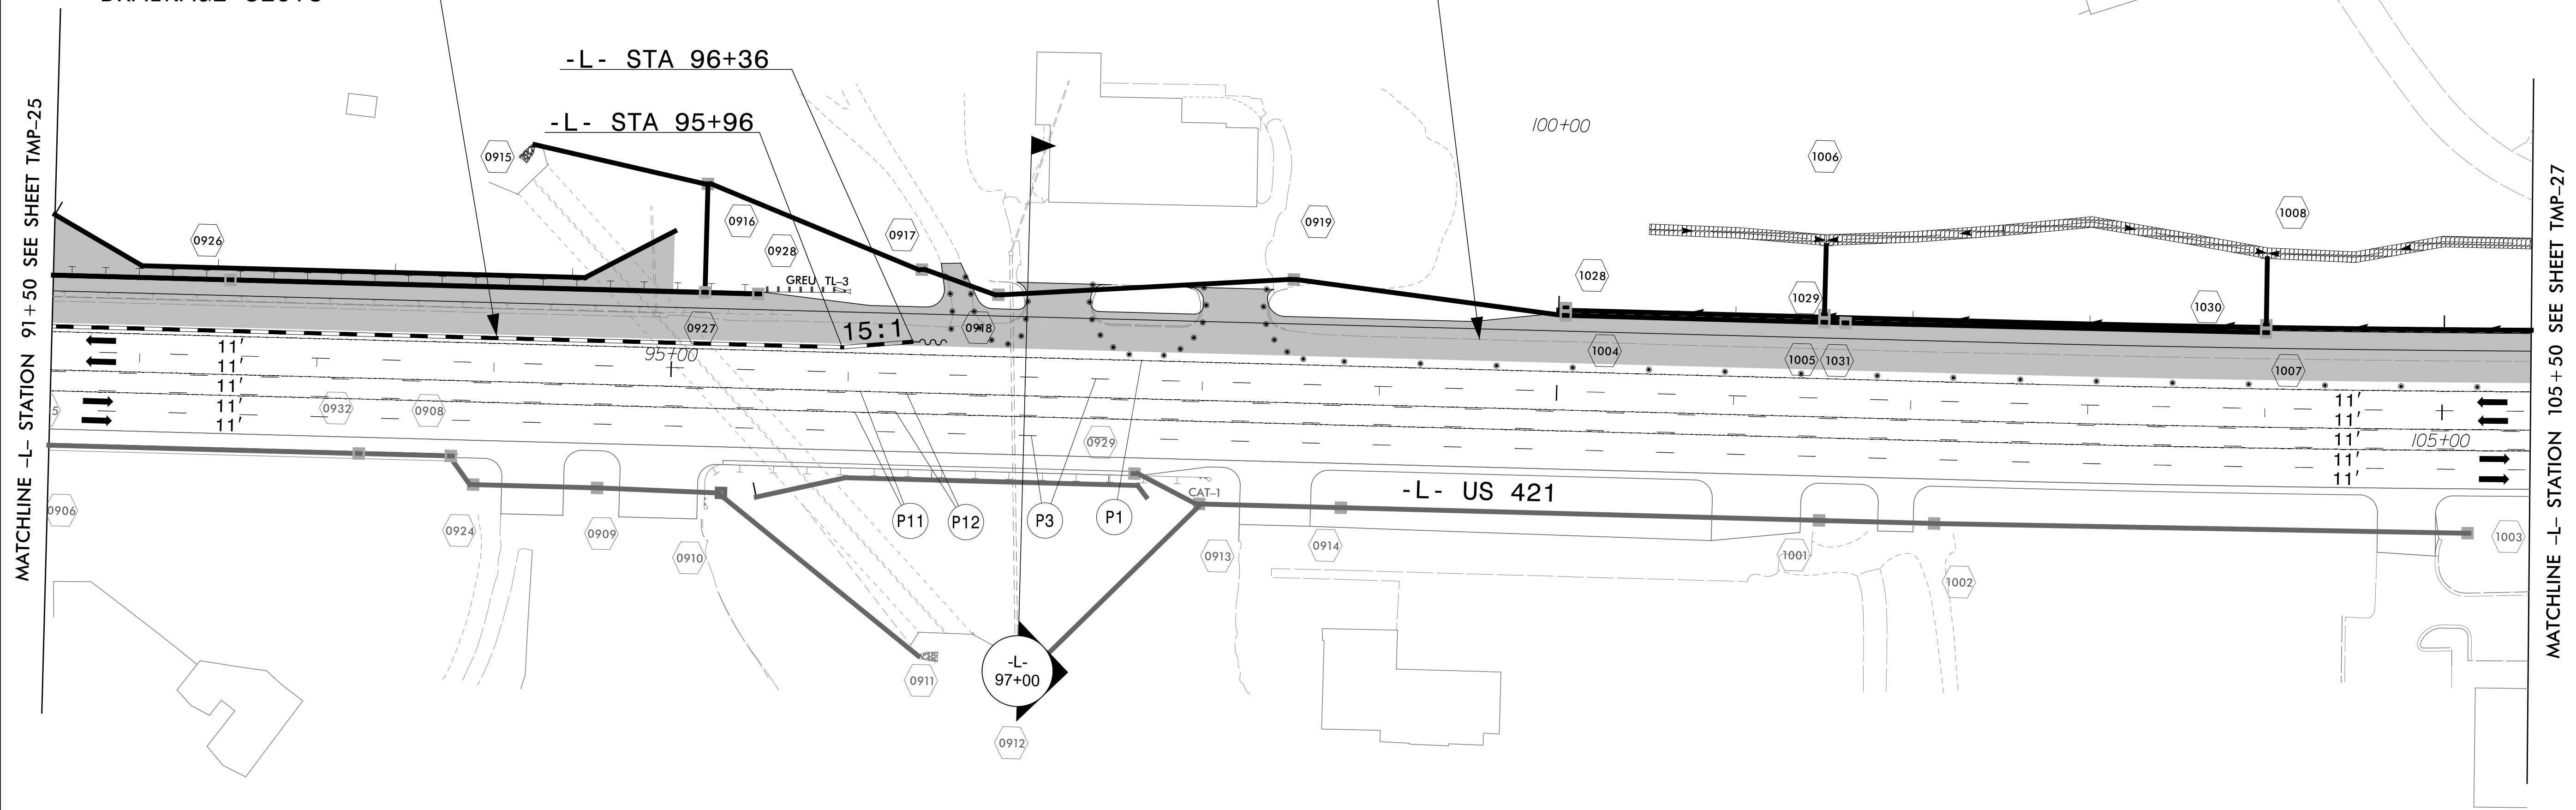

APPROVED: _____
DATE: _____

8/10/2023

DOCUMENT NOT CONSIDERED FINAL UNLESS ALL SIGNATURES COMPLETED

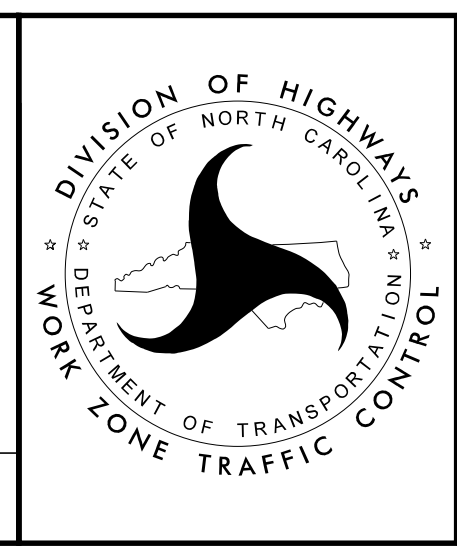

PHASE 5 DETAIL

8/9/2023 R:\TrafficControl\CP\U5312_tc_tmp26.dgn User:jtowndsend