


MAINTAIN SIDE STREET LANEAGE DURING CONSTRUCTION. REPLACE EXISTING MARKINGS WITH TEMPORARY PAINT MARKINGS AS NEEDED. USE TEMPORARY LANE CLOSURES AS NEEDED TO CONSTRUCT SIDE STREET. (TYP.)

USE TEMPORARY LANE CLOSURES AS NEEDED TO INSTALL CROSS PIPE.

IN ACCORDANCE WITH THE TIME RESTRICTIONS ON TMP-2, CLOSE THE OUTSIDE TRAVEL LANE ON -L- (US 421) TO CONSTRUCT THE LEFT SIDE OF -L-. SEE RSD 1101.02, SHEET 3 OF 14 FOR DETAIL.

TEMPORARY PORTABLE CONCRETE BARRIER W/ DRAINAGE SLOTS

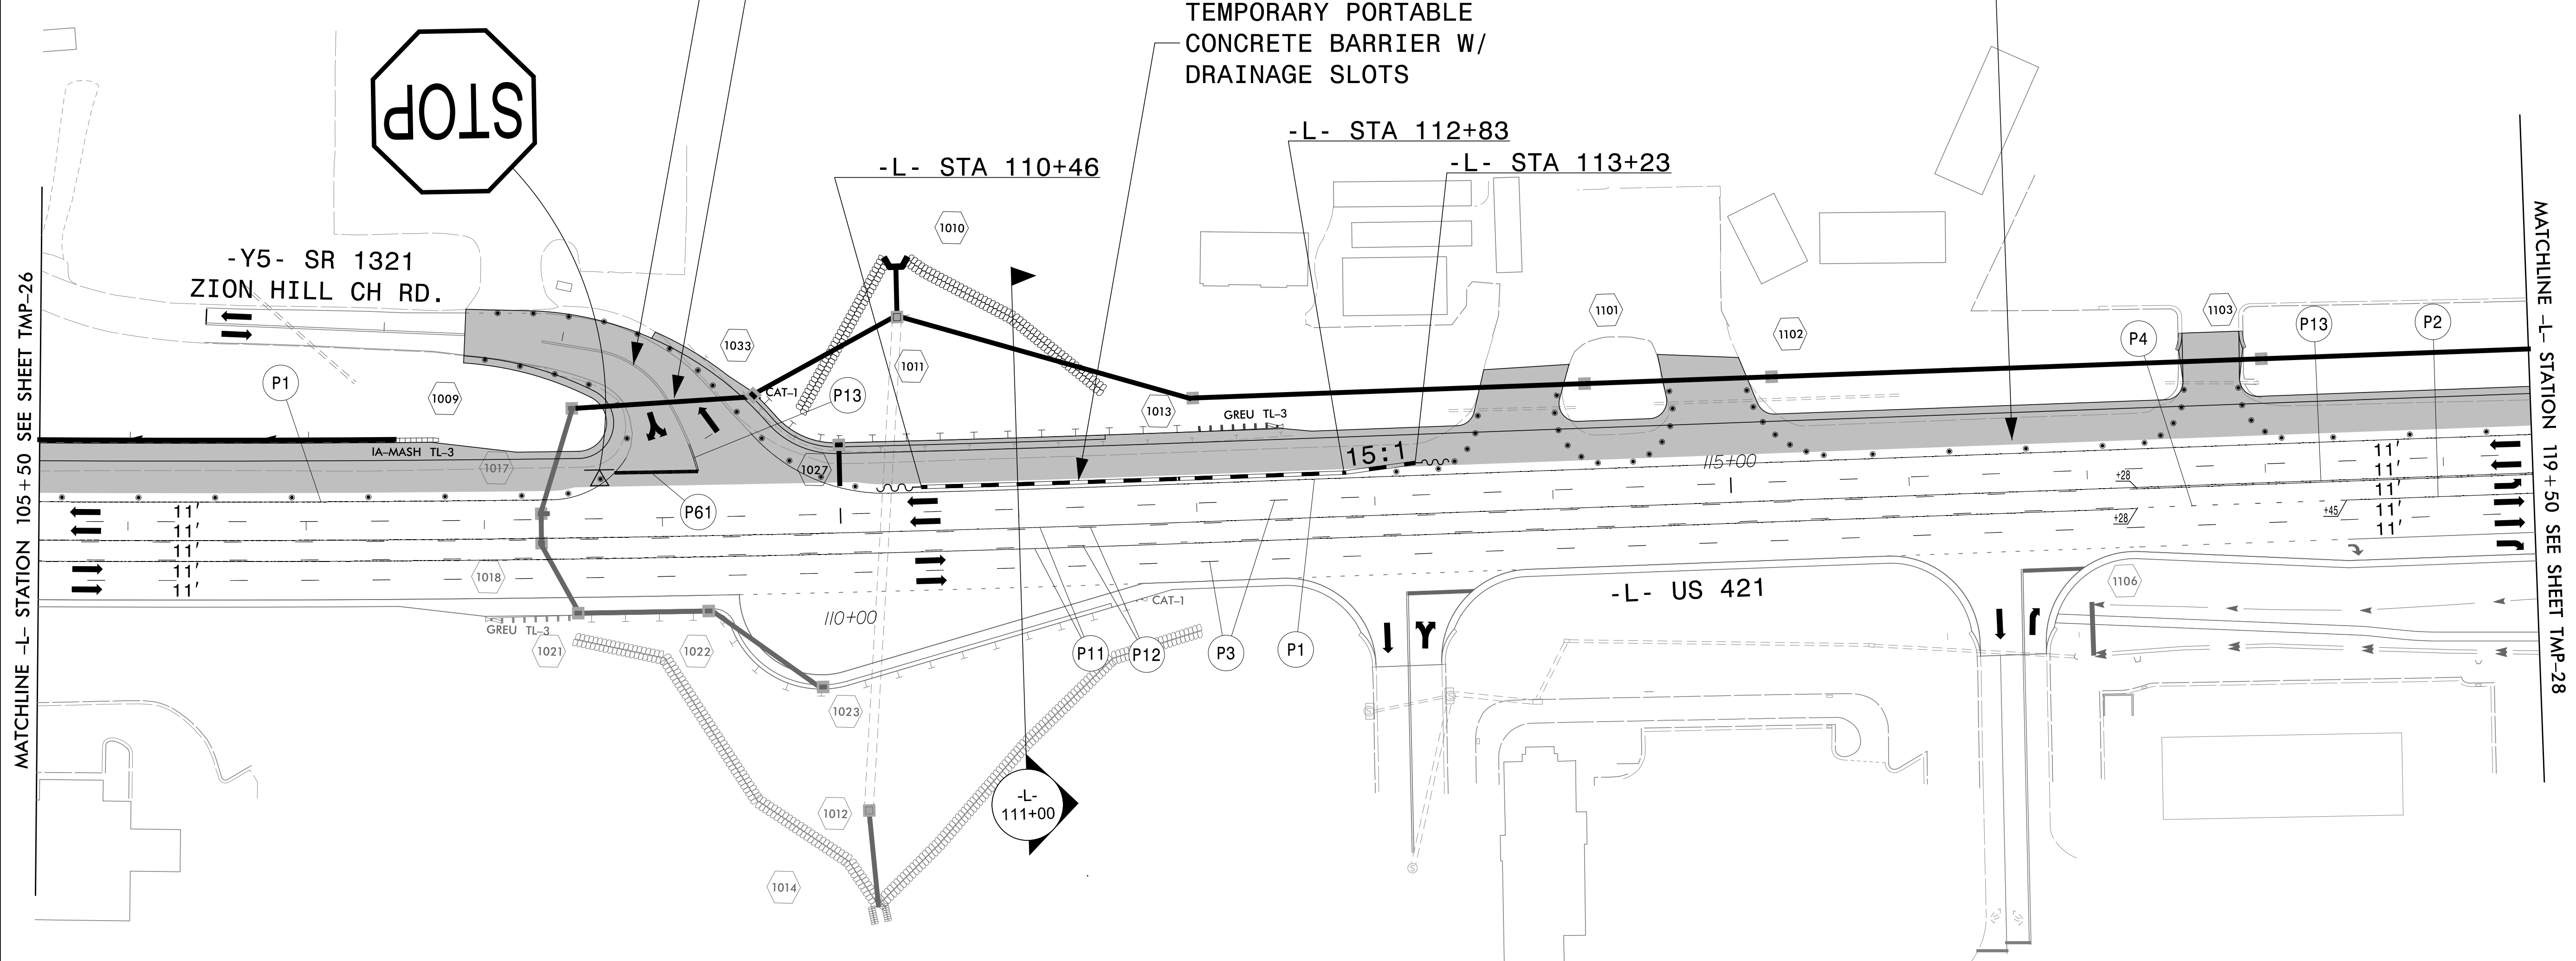


NOTE: INSTALL TEMPORARY PAINT PAVEMENT MARKINGS IN ACCORDANCE WITH FINAL PAVEMENT MARKING PLANS UNLESS SPECIFIED OTHERWISE.

APPROVED: \_\_\_\_\_  
DATE: \_\_\_\_\_

8/10/2023

**DOCUMENT NOT CONSIDERED FINAL UNLESS ALL SIGNATURES COMPLETED**

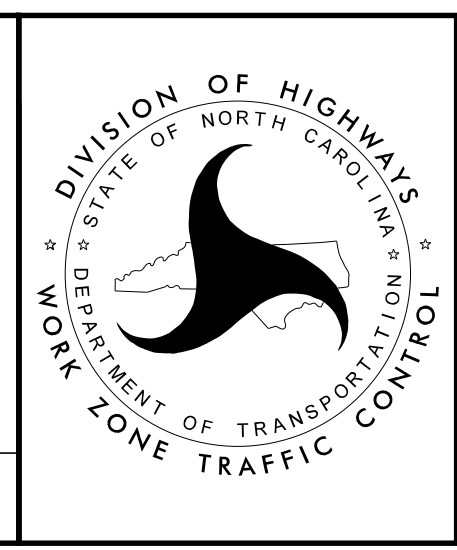

PHASE 5 DETAIL

8/9/2023 R:\Traffic\TrafficControl\CP\U5312\_fc\_tmp27.dgn User:jtowndsend